

F.D.S. Architectural

Providing all your planning & building regulation needs

Partners David Poole & Deborah Robinson


LOCATION:	64 Lowther Road, Millom, Cumbria LA18 4PQ									
DWG. TYPE:	EXISTING OS LOCATION PLANS									
DESCRIPTION:	Proposed two storey extension to rear/side elevation									
SCALE: 1:500 & 1:250	DWG REF.:	FDS0450	No.:	1	REV:	A	DATE: 21/02/2022			
Drawn for: Mr H. Falconer		If not on original copy on A2 paper then do not scale this drawing all dimensions to be checked on site.								
11M	21M	31M	41M	51M	61M	71M	81M	91M	101M	111M

Crown Copyright 2011 ©
Reproduction in whole or in part is prohibited
without the prior permission of Ordnance Survey.
Ordnance Survey ©
OS Sitemap ©

Scale: 1:500 (EXISTING)



©Crown Copyright. All rights reserved. Licence no. 100019980

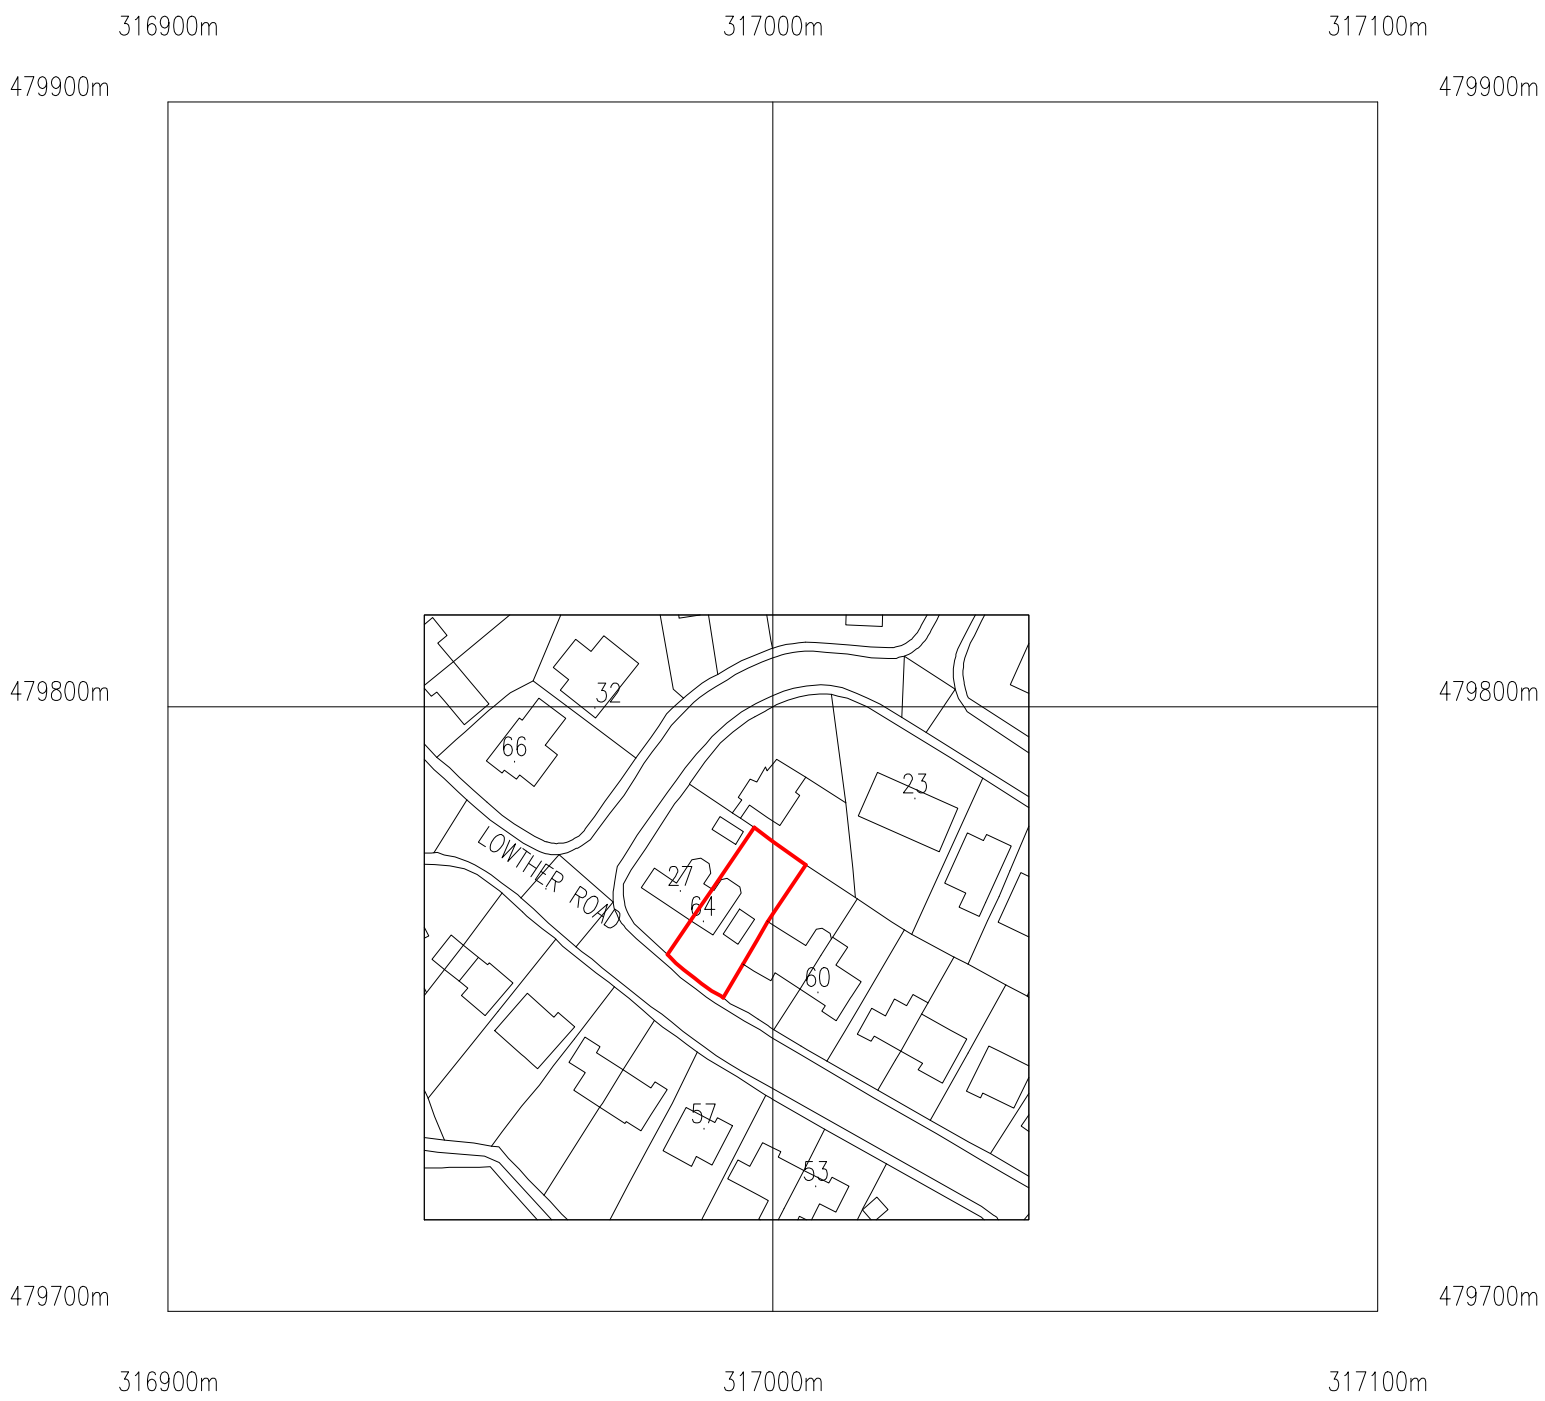

Crown Copyright 2011 ©
Reproduction in whole or in part is prohibited
without the prior permission of Ordnance Survey.
Ordnance Survey ©
OS Sitemap ©

Scale: 1:1250 (EXISTING)



©Crown Copyright. All rights reserved. Licence no. 100019980

