
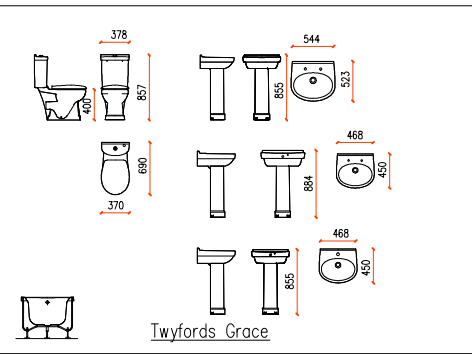


EXISTING PLANS & ELEVATIONS

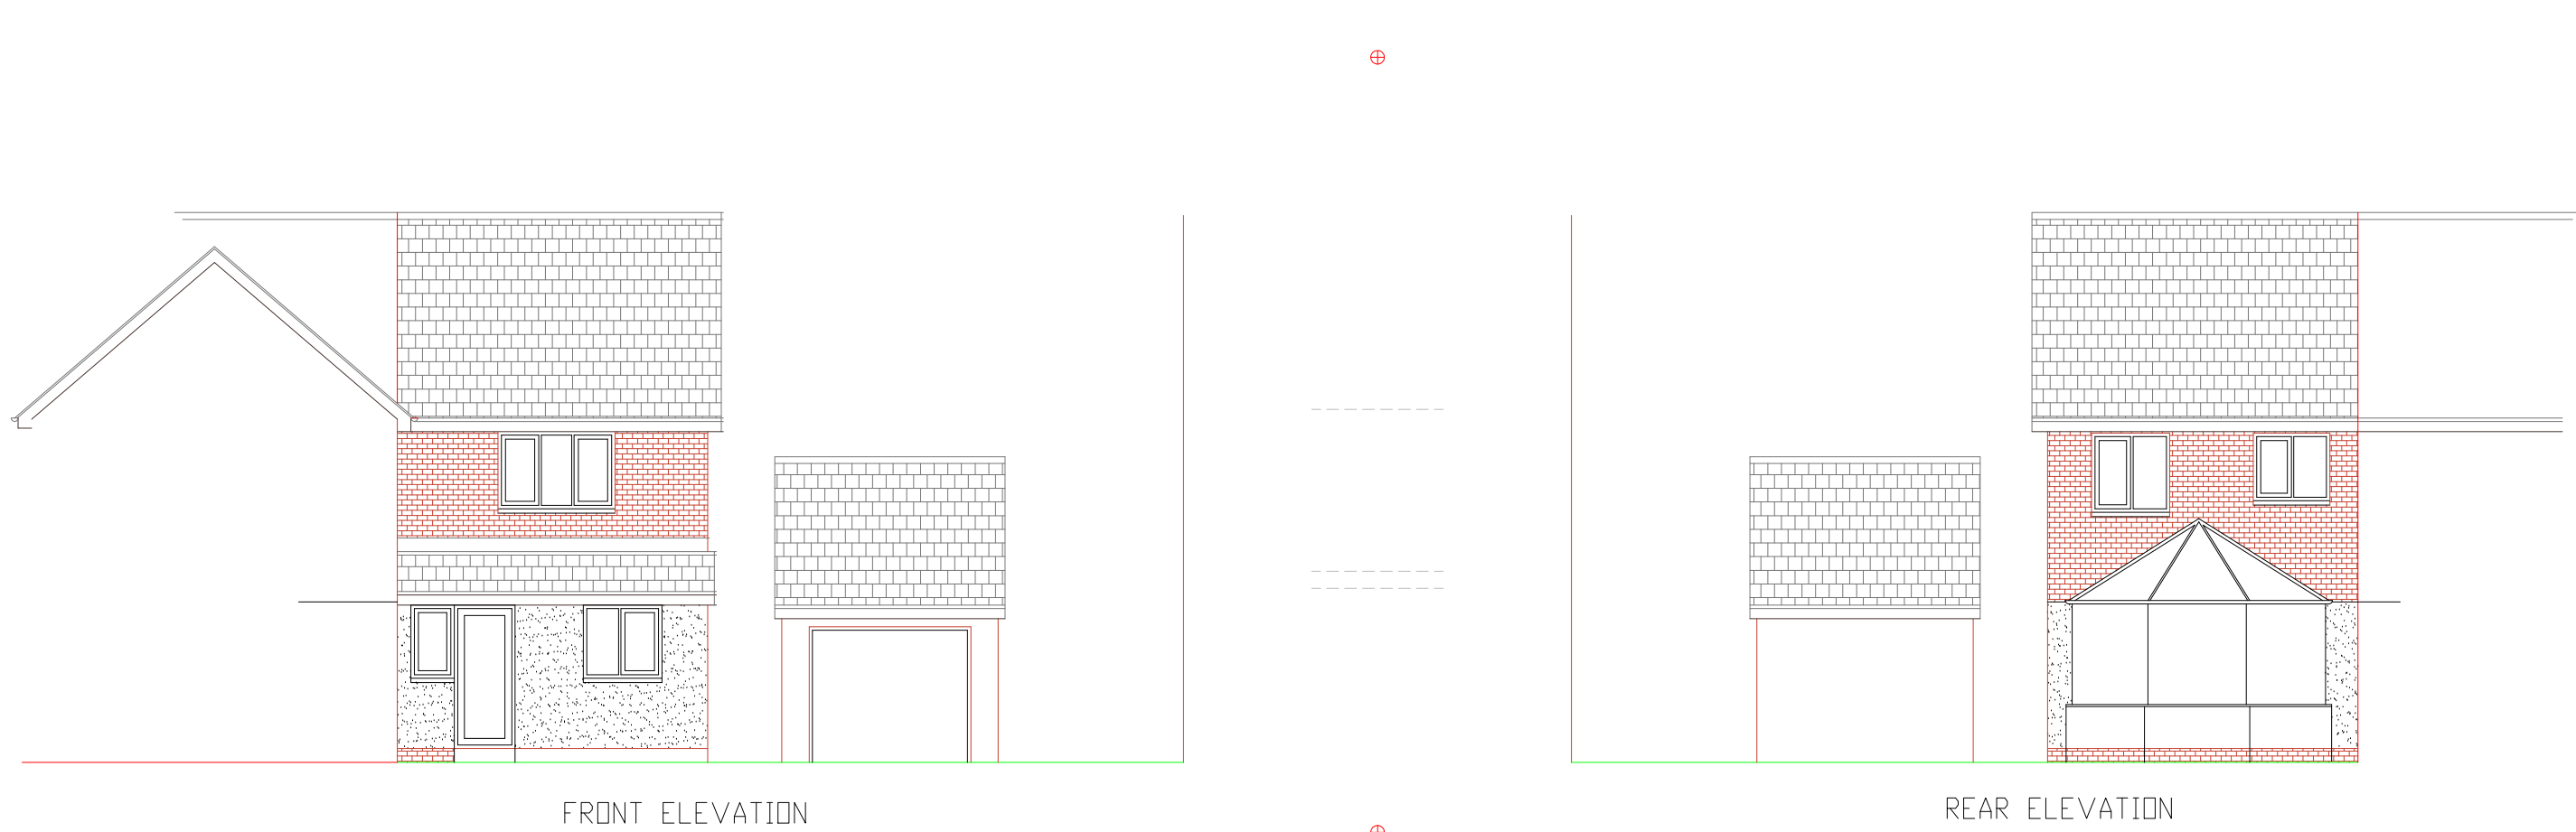

HATCHING KEY				
[Symbol]	Existing exterior and foundation walls			
[Symbol]	Existing interior walls above Dpc			
[Symbol]	Proposed exterior, interior and new driveway retaining walls (plan view only)			
[Symbol]	Proposed slotted drain and gullies to surround garage front and side with falls towards the drainage system to link with existing surface water drainage			
[Symbol]	Surface water drainage system			

F.D.S. Architectural
Providing all your planning & building regulation needs

Partners David Poole & Deborah Robinson

LOCATION: 64 Lowther Road, Millom, Cumbria LA18 4PQ

DWG. TYPE: EXISTING AND PROPOSED PLANS

DESCRIPTION: Proposed two storey extension to rear/side elevation

SCALE: 1:100

DWG REF.: FDS0450

No.: 4




REV: B

DATE: 21/02/2022

Drawn for: Mr H. Falconer

If not on original copy on A2 paper then do not scale this drawing all dimensions to be checked on site.

11M 21M 31M 41M 51M 61M 71M 81M 91M 101M 111M

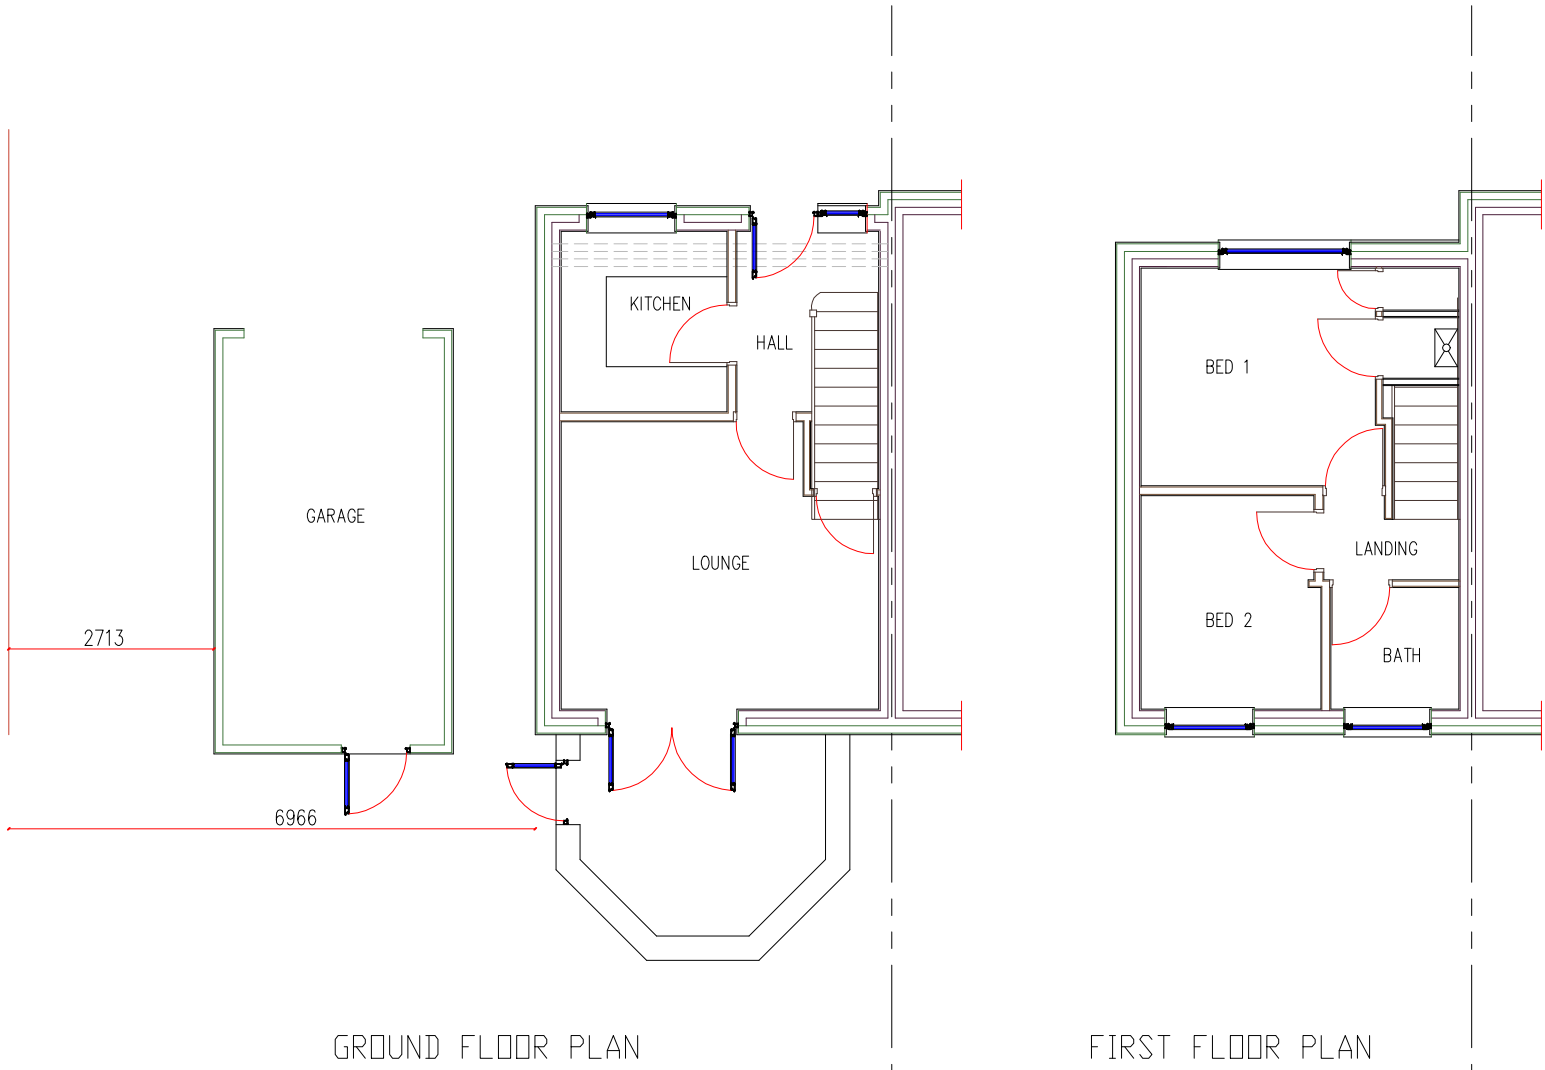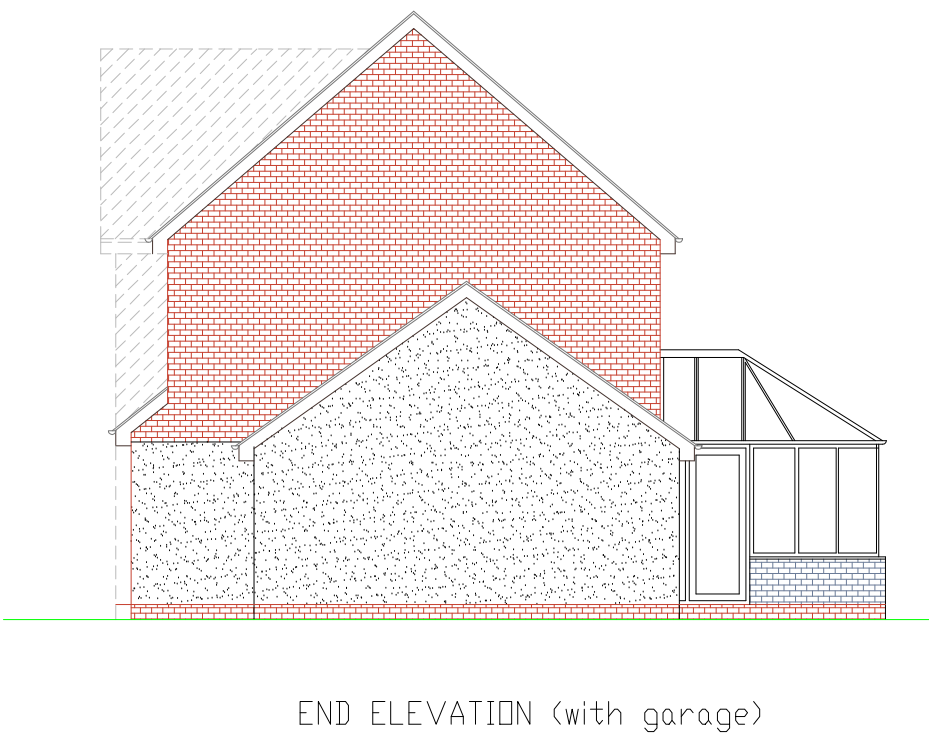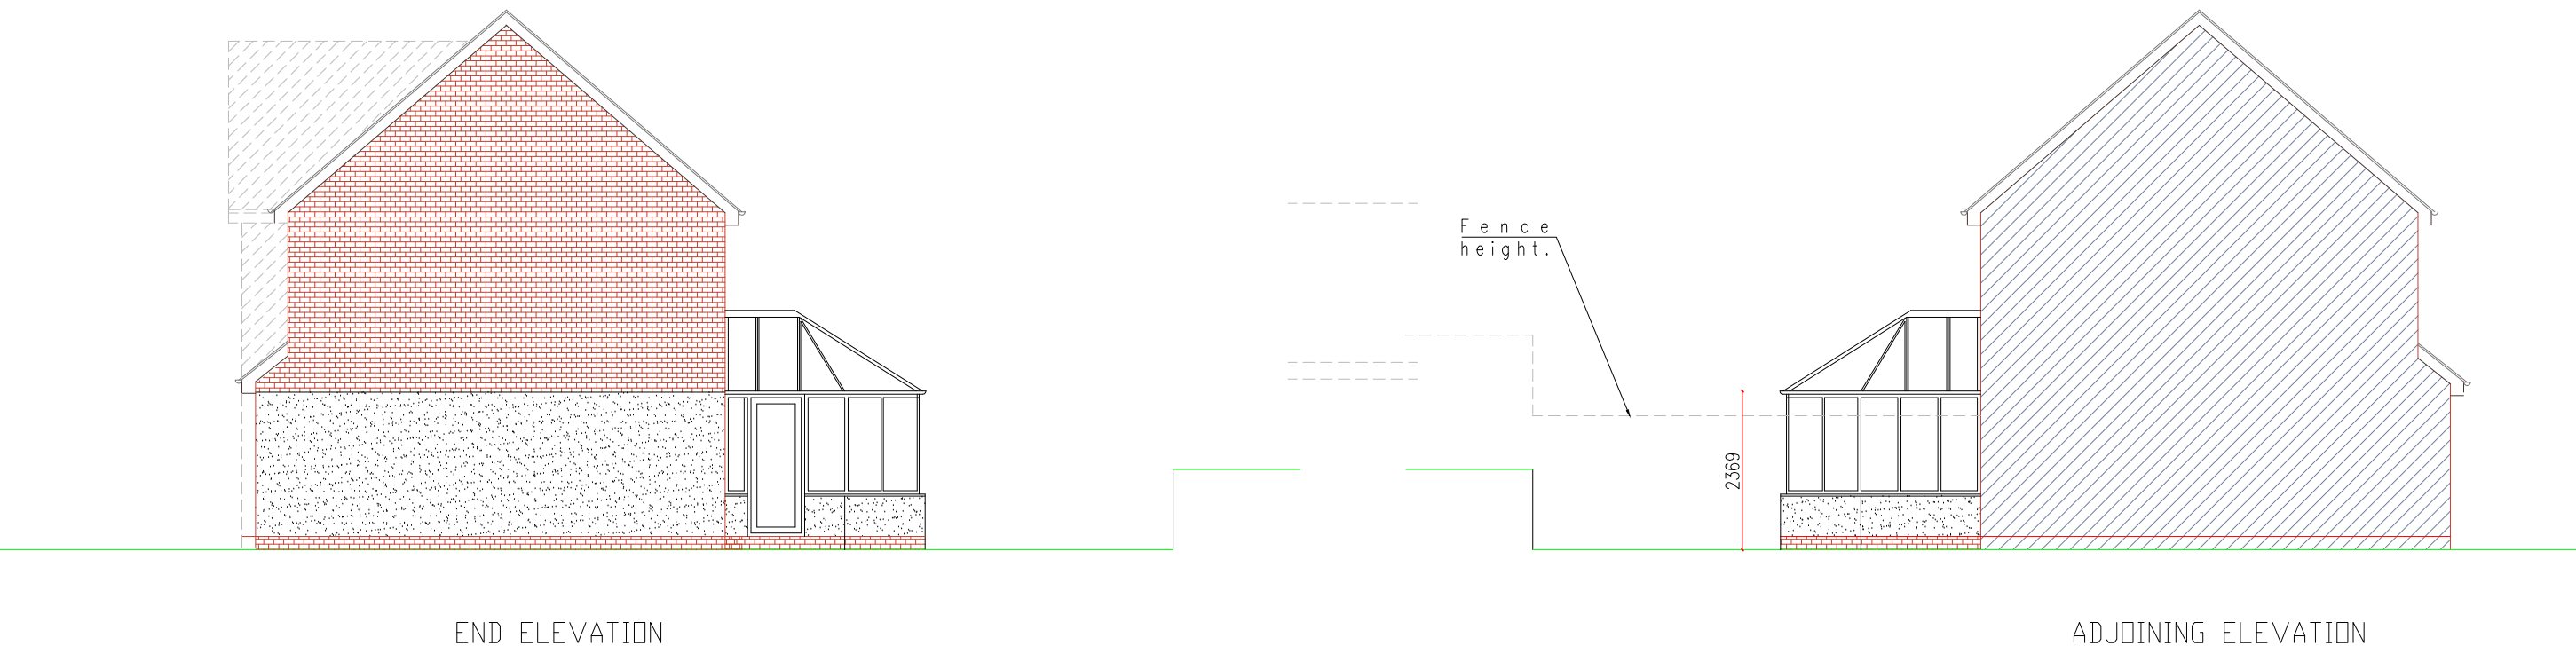

PROPOSED PLANS & ELEVATIONS

