


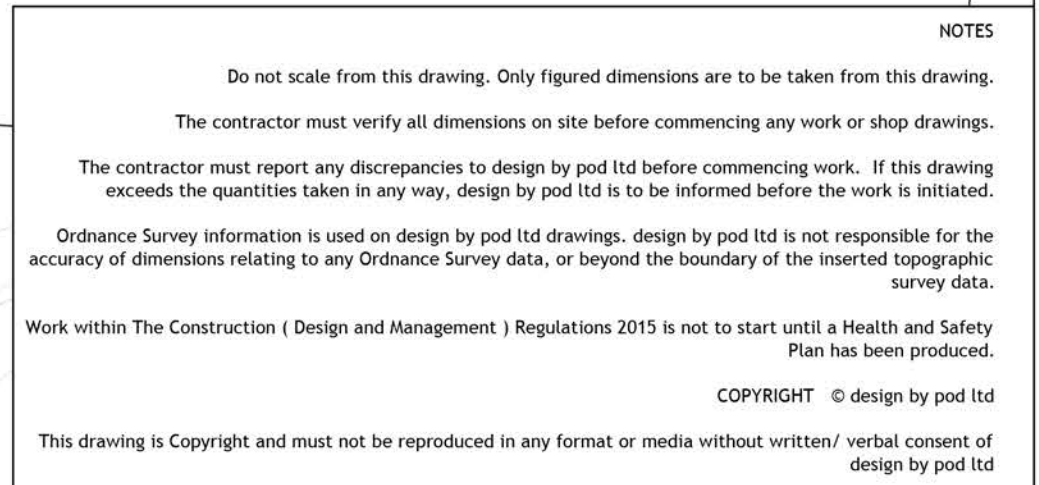

99 galgate/barnard castle/
county durham/dl12 8es
e: andy@designbypod.co.uk
tel: 01833 696 600
web: www.designbypod.co.uk

SCALE: 1:500	SHEET SIZE: A0	REVISION: B
-----------------	-------------------	----------------

PROJECT NO: 66D-STO	DRAWING NO: 101
-------------------------------	---------------------------