



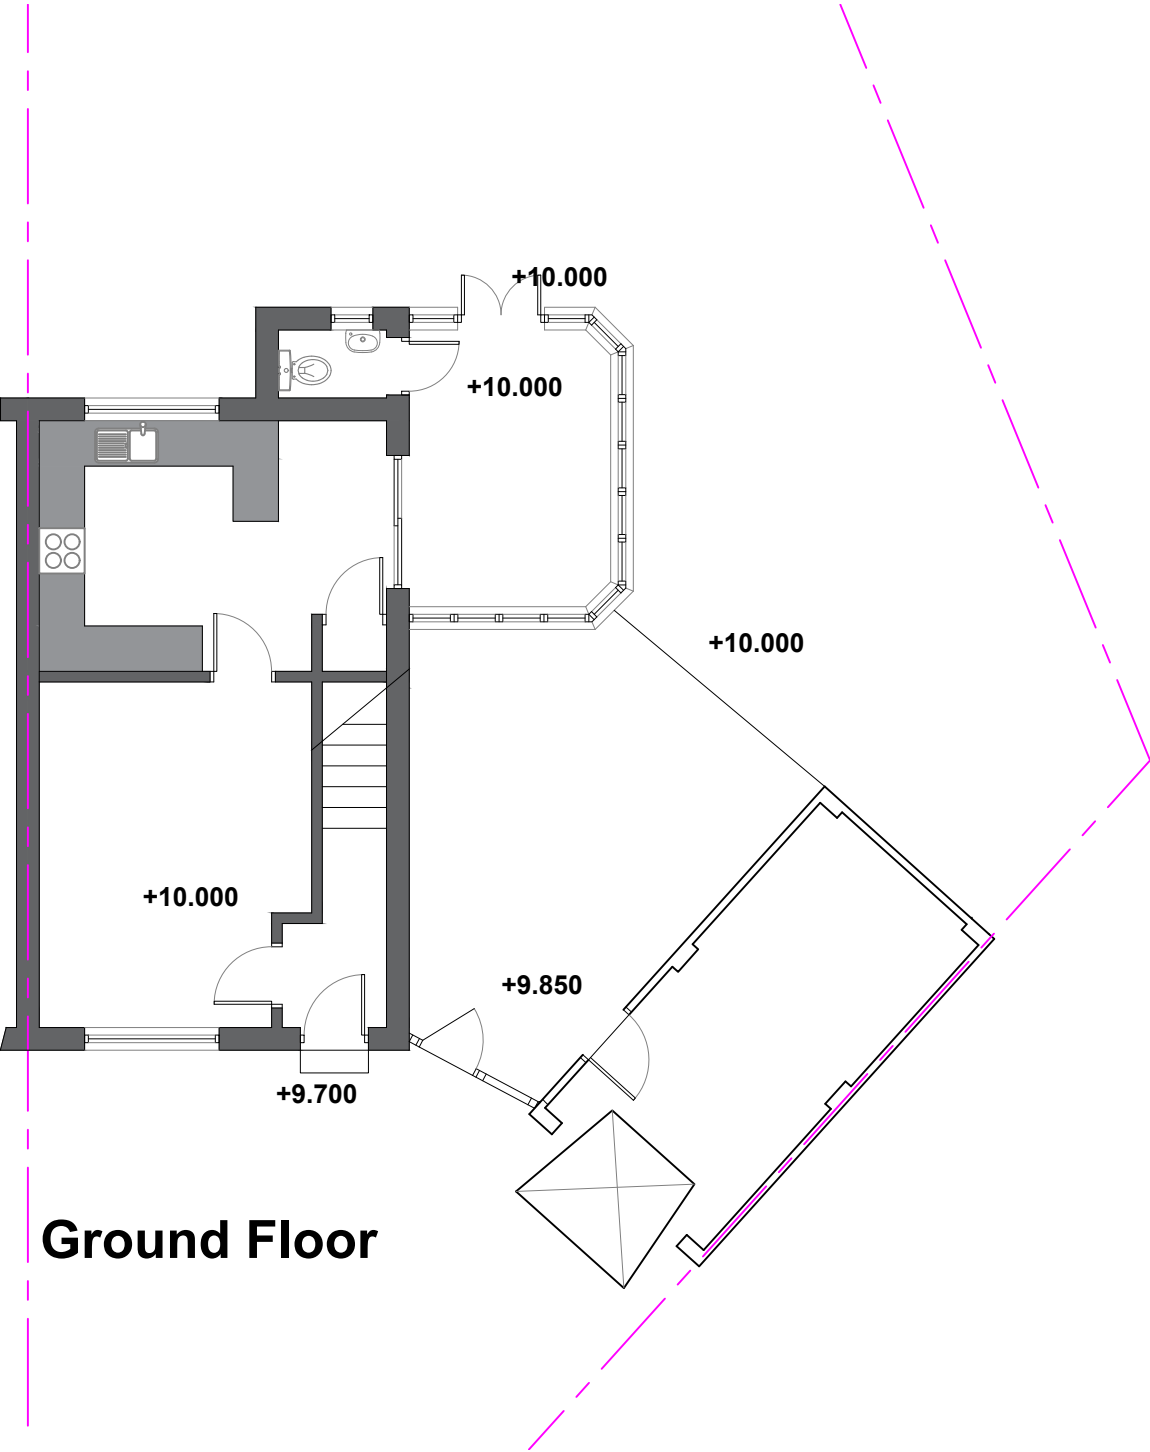

Ground Floor

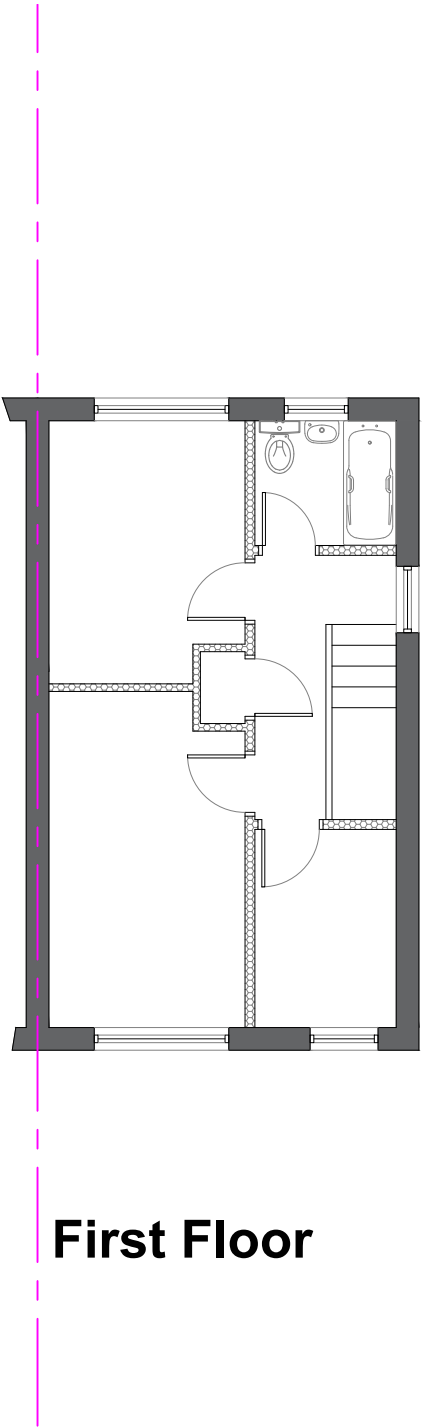

First Floor

Address	66 Winchester Drive, Whitehaven CA28 6XT		
Project	Proposed Side Extension Existing Floor Plans		
Ref	66WD-MN-002	Rev	-
Scale	1/100	Date	Aug' 2025
Client	Mr & Mrs Nichols		Paper Size A3