



DO NOT SCALE

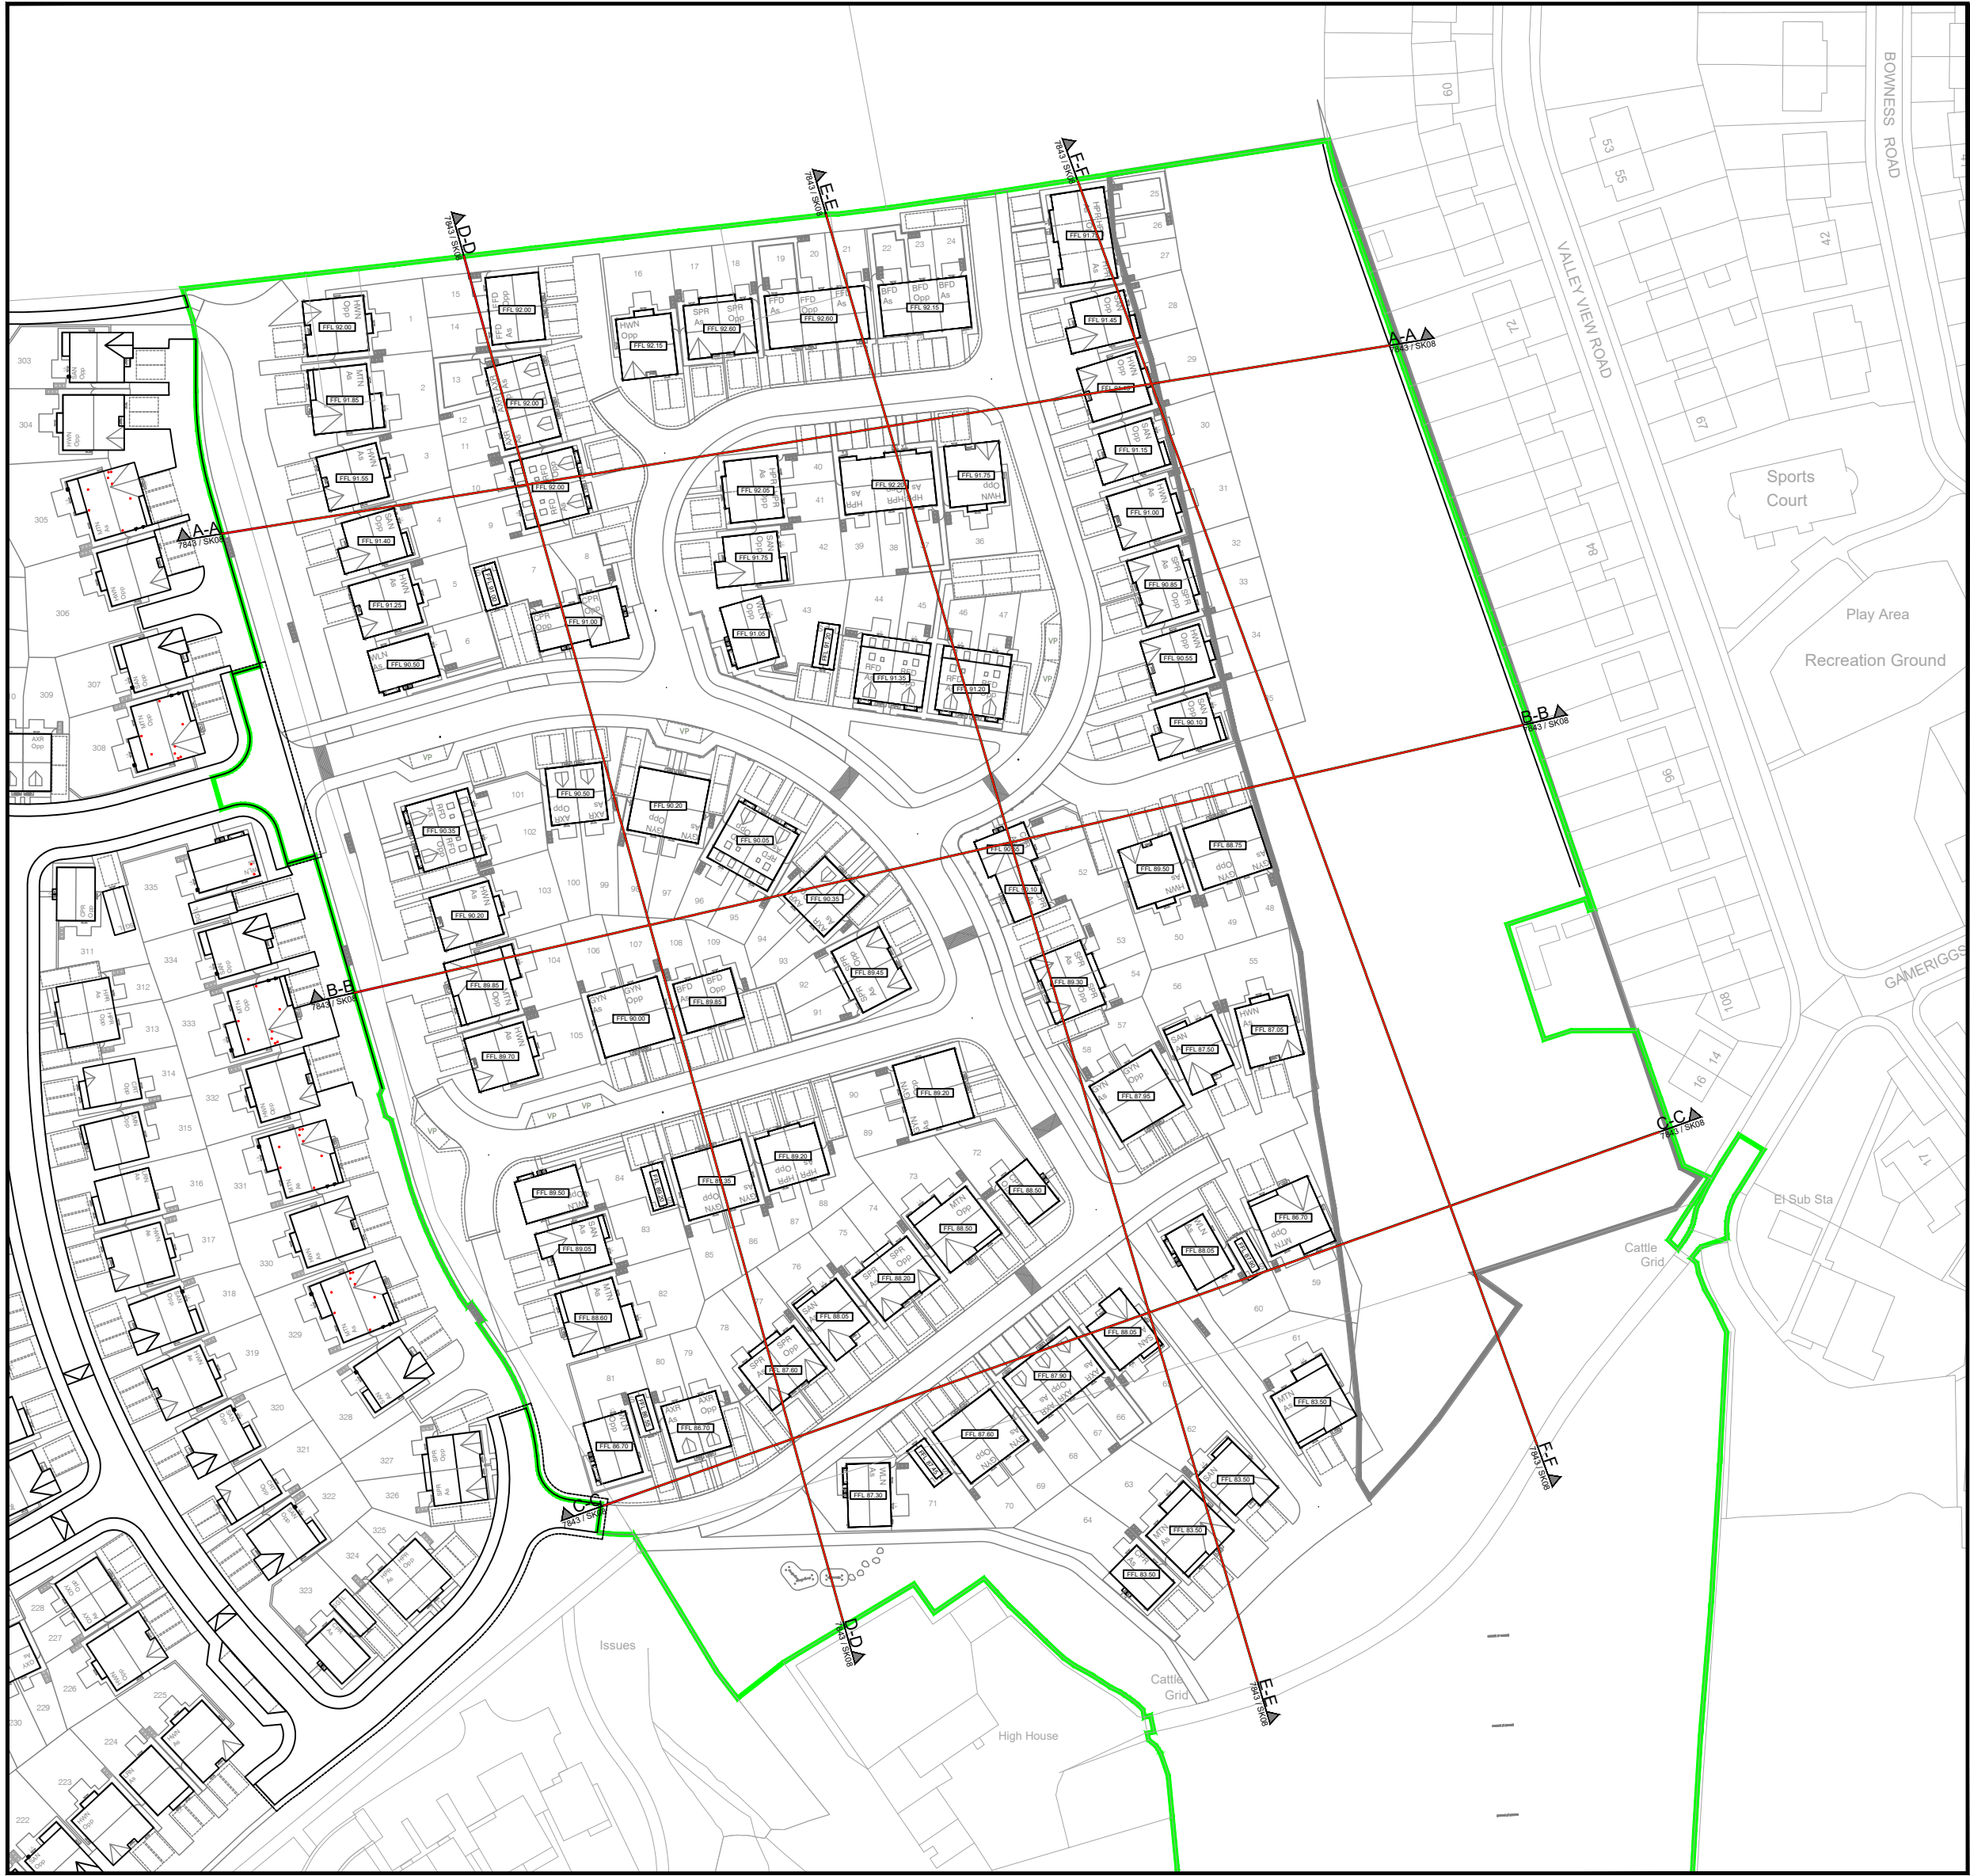

SECTION LOCATION PLAN
Scale: 1:1000

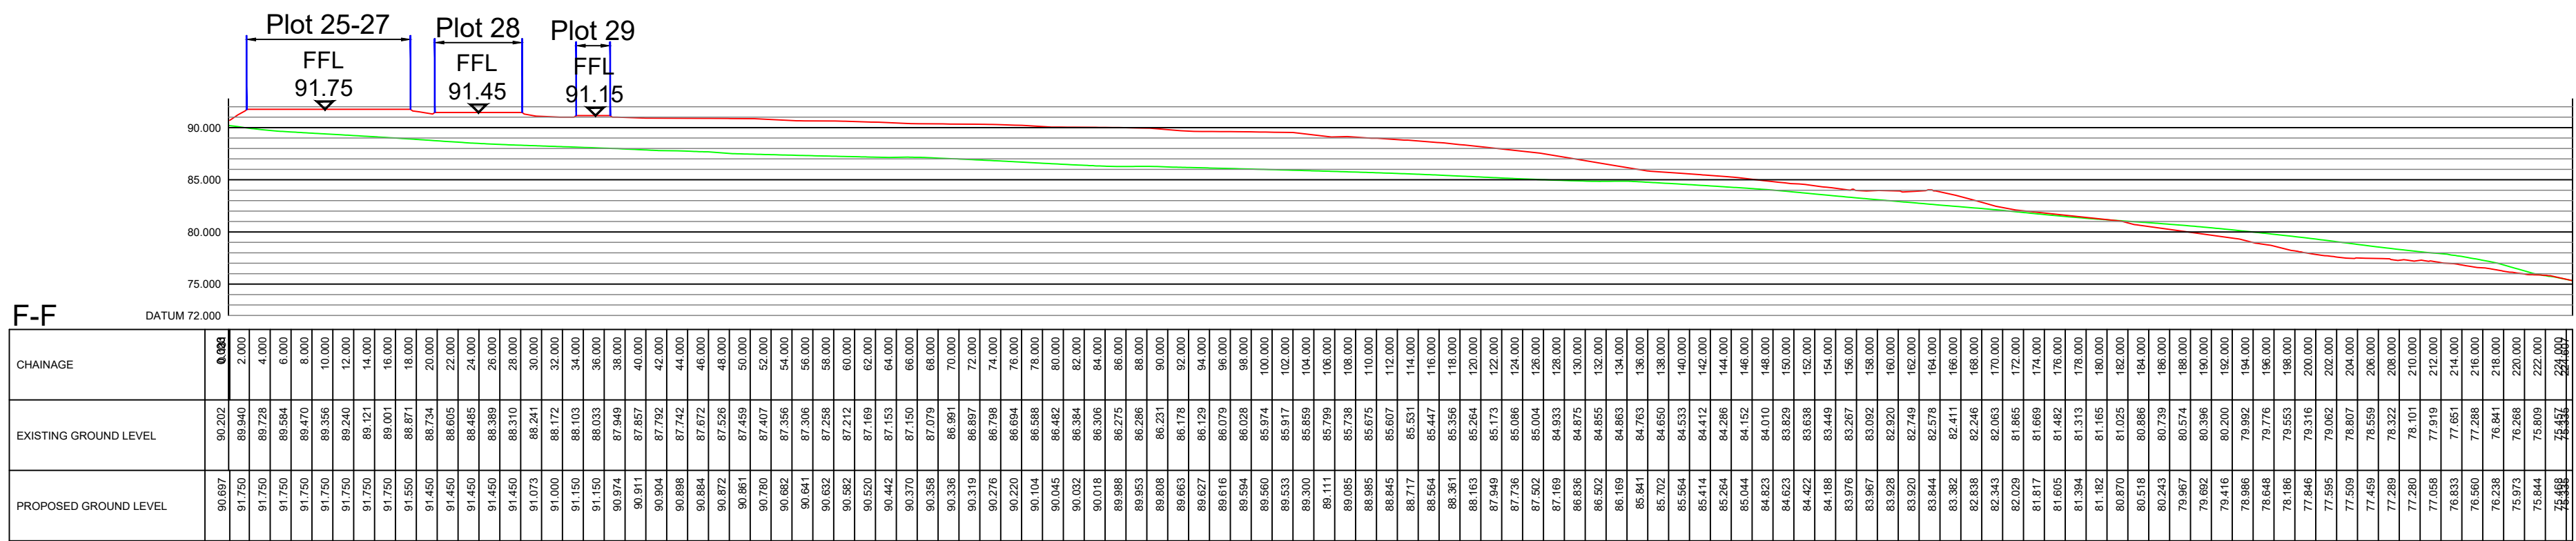

SECTION F-F

Legend - Sections

- Original Ground Level
- Proposed Ground Level

PLANNING

D	08.07.22	Updated to suit revised Planning Layout	PW	AJ
C	16.06.22	Updated to suit revised Planning Layout	PJN	AJ
B	16.05.22	Updated to suit revised Planning Layout	PJN	AJ
A	12.05.22	Updated to show latest Planning Layout	PJN	AJ
Rev.	Date	Revision	By	Appd.



chartered consulting engineers

Tel: 01244 684910
Email: admin@coopers.co.uk
Web: http://coopers.co.uk

Park House
Sandpiper Court
Chester Business Park
Chester
CH4 9QU

Client



Project

EDGEHILL PARK, CUMBRIA
PHASE 4

Title

Site Sections
Sheet 2 of 2

DRAWING NUMBER	SCALE at A1	1:500
7843 / SK08-2	DATE	03.05.22
	DRAWN	PW
	CHECKED	AJ
	REVISION	D