

MAIN STREET

23a

23b

24

SURGERY

GARAGE

PH

LEGEND



EXISTING BRICK WALL
Existing brick wall on the north side between the garage and the site boundary.
No changes proposed.



PROPOSED NEW TIMBER FENCE
1.8m high timber close board fence from building to the full width of the east boundary.



PROPOSED PEDESTRIAN GATE
1.0m wide metal pedestrian gate with brick posts either side.




PROPOSED DOUBLE GATES
Metal double vehicle gates with brick posts either side. Gates and posts together span the full width of the east boundary.


BLOCK PLAN

SHOWING PROPOSED FENCING & GATES

THE CAT INN, MAIN STREET, EGREMONT

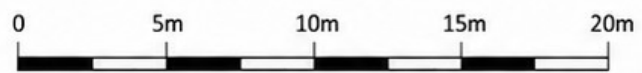

SCALE 1:200

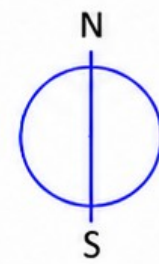

DRAWN BY:	CW
DATE:	JUNE 2020
SCALE:	1:200 @ A4
DRAWING NO:	20.23.02e