




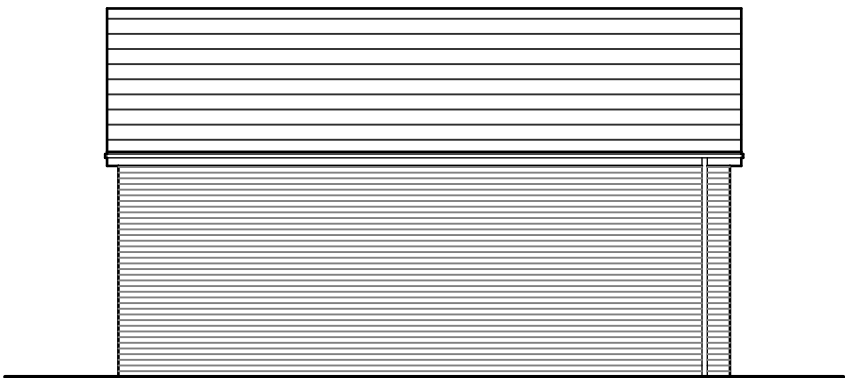


SE ELEVATION

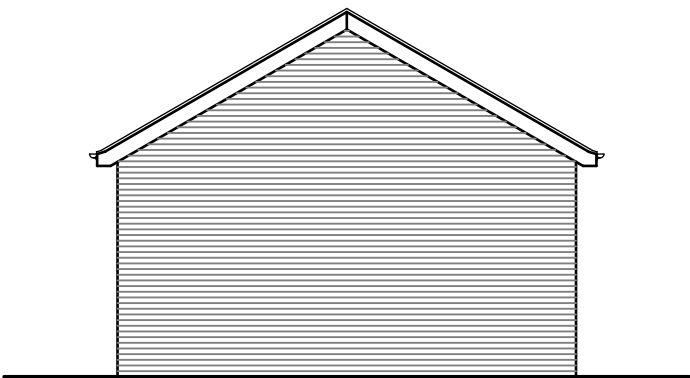


NE ELEVATION

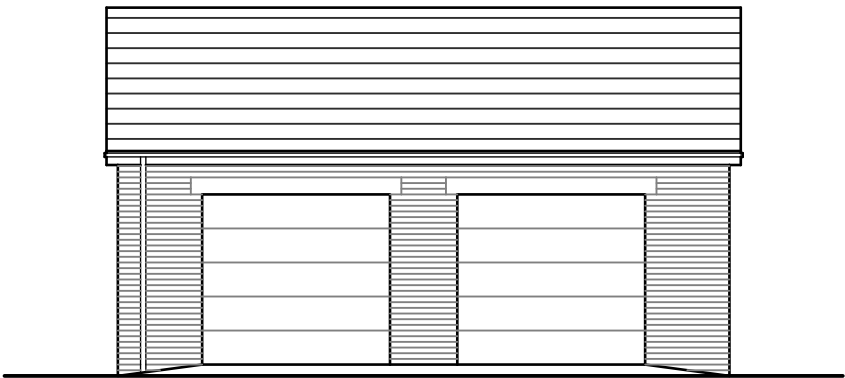

NW ELEVATION

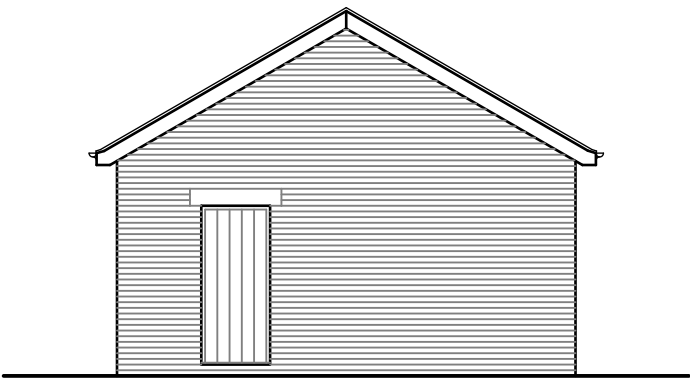

SW ELEVATION

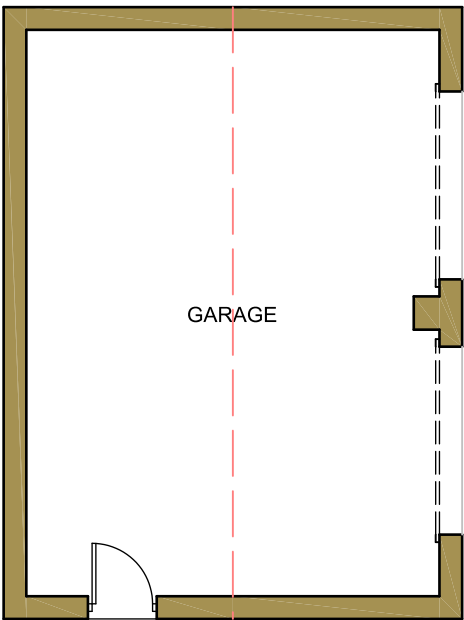

PLAN

EXTERNAL MATERIALS

Roof - Kentdale Blue/ Black slate -
UK Slate Estrello 29.

Walls - Weinerberger 'Heritage Blend'
facing brickwork.
St. Bees red cut sandstone heads.

Garage doors - polyester coated
in anthracite grey.

Pedestrian doors - Anthracite
grey uPVC.

No.	Date	Revision	Initial

ALPHA DESIGN

Architectural Services
Member of the Chartered Institute of
Architectural Technologists

Tel: 01900 829199

Project

PLOT 4,
NETHERTOWN ROAD,
ST. BEES

Client

MR & MRS M. HITCHEN

Drawing

DETACHED GARAGE -
PLANS & ELEVATIONS

Scale 1:100 @ A3 Drawn GB

Checked Date SEPT. 2026

Drawing No.

21/11/1013 - 14

This drawing and design is copyright and must not
be reproduced in part or in whole without prior
written consent. Contractors must verify all
dimensions on site before commencing work or
preparing shop drawings.