




KERBED FOOTWAY CROSSING

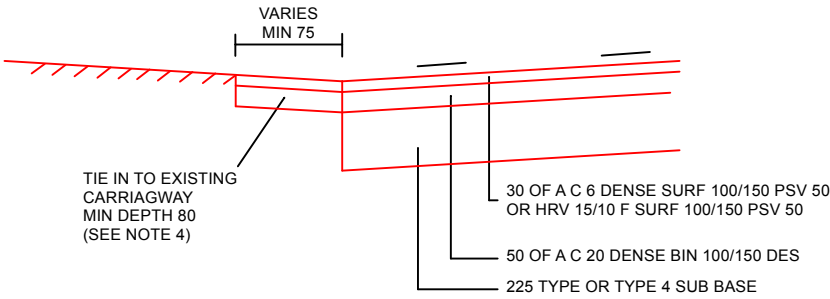

NON KERBED ACCESS

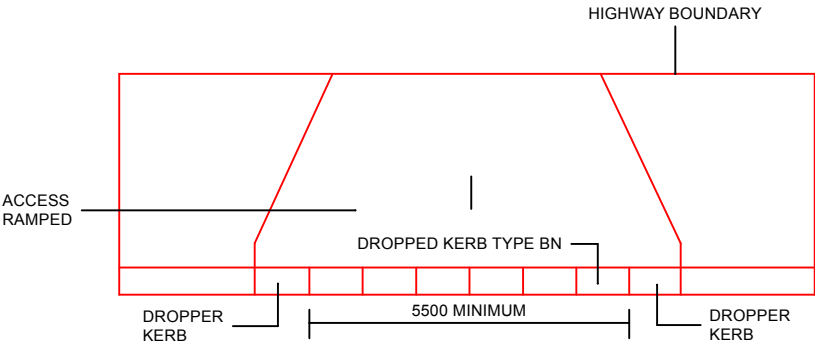


KERBED FOOTWAY CROSSING DETAIL FOR LIGHT VEHICLES

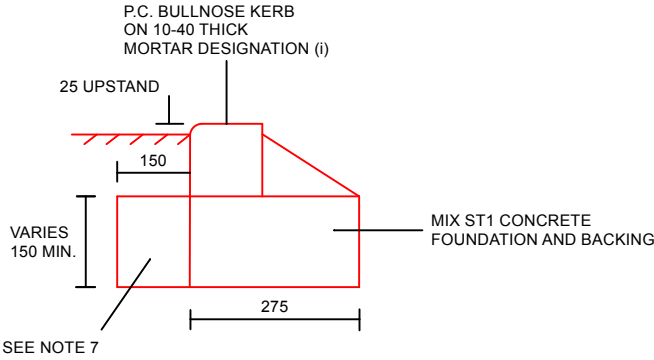

KERB DETAIL AT VEHICLE CROSSING

NOTES:

1. ALL DIMENSIONS ARE IN MILLIMETRES.
2. KERBS AND EDGINGS TO BE BEDDED ON CLASS 1 MORTAR (DESIGNATION (i)).
3. THE DRAWING ILLUSTRAYES THE DETAILS FOR THE KERB LAYING USING THE 'DRY METHOD' FOR KERB LAYING USING THE 'WET METHOD', THE MORTAR BED SHOULD BE OMITTED AND MIX ST1 CONCRETE USED FOR FOUNDATION BACKING AND HAUNCHES WITH A WATER/CEMENT RATIO OF 0.20 FOR THE HAUNCHES AND 0.40 FOR THE BACKING.
4. REINSTATEMENT IN FRONT OF KERB, WHERE EXISTING SURFACING IS DISTURBED, SHALL BE CONCRETE MIX ST1 PLUS MINIMUM 100 ASPHALT CONCRETE SURFACE COURSE AND MINIMUM WIDTH OF 300. EDGE OF CARRIAGEWAY TO BE SAW CUT AND PAINTED WITH A BITUMEN BASED EDGE SEALANT. THE INTERFACE BETWEEN ASPHALT CONCRETE AND KERBS, CHANNELS, CHAMBERS AND SIMILAR PROJECTIONS SHALL BE CLEANED AND PAINTED WITH HOT BITUMEN OR SIMILAR APPROVED MATERIAL.
5. FALL ON VEHICLE CROSSING SHOULD BE TOWARDS CARRIAGEWAY. IF FALL IS AWAY FROM CARRIAGEWAY KERBS MUST BE PROVIDED.
6. A MINIMUM WIDTH OF 900 CARRIED THROUGH AT FOOTWAY LEVEL SHOULD BE PROVIDED WHERE PRACTICABLE TO ENABLE PEDESTRIANS AND WHEELCHAIR USERS TO AVOID THE RAMPS TO DROPPED KERBS. MAXIMUM GRADIENT OF ACCESS SHOULD NOT EXCEED 1 IN 20.
7. THE 150 WIDE FOOTING TO THE KERB FOUNDATION MAY BE OMITTED IF THE EXISTING CARRIAGEWAY EDGE IS IN GOOD CONDITION.
8. ACCESS LIKELY TO CARRY MORE THAN ONE HGV PER DAY MUST BE DESIGNED AS A ROAD PAVEMENT.
9. THE POLISHED STONE VALUE (PSV) OF THE COARSE AGGREGATE OF THE SURFACE COURSE SHALL BE A MINIMUM OF 50.
10. ACCESSSES SERVING MORE THAN 5 DWELLINGS SHOULD BE CONSTRUCTED AS A ROAD PAVEMENT AND DESIGNED AS A JUNCTION.
11. WHEN PREPARING EDGES NO INTERNAL ANGLE SHALL BE LESS THAN 90° AND NO PROJECTION SHALL BE LESS THAN 250mm.

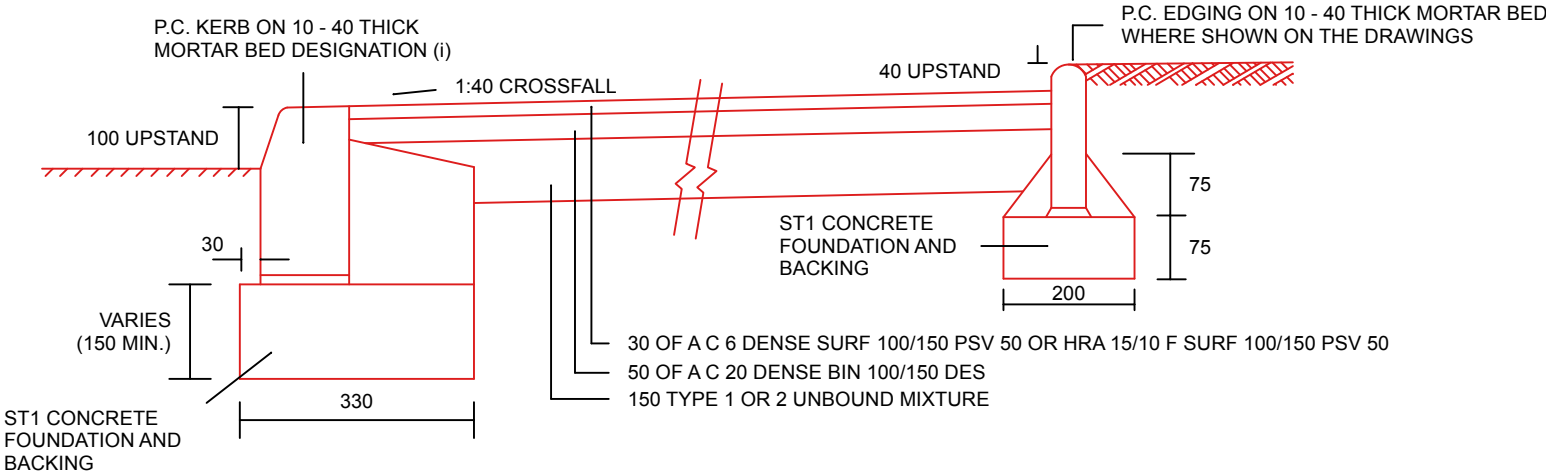

FOOTWAY AND EDGING DETAIL
(FOOTWAY FALLING TOWARDS CARRIAGEWAY)

NOTE:
All dimensions to be checked on site.
All dimensions in millimetres unless stated otherwise.

PI	07/09/26	Planning Issue	KFW
Rev:	Date:	Comments:	By:
Client:			
Cumberland Council			
DAY CUMMINS DAY CUMMINS LIMITED Architects & Surveyors Lakeland Business Park Cockermouth Cumbria CA13 0QT Tel: 01900 820700 Fax: 01900 820701 email: dc@day-cummins.co.uk www.day-cummins.co.uk			
Project:			
98 Bransty Road, Whitehaven, CA28 6HF			
Drawing Title:			
Council Driveway Details			
Drawn:	KFW	Checked:	Signed:
Scale:	NTS	Date:	Paper Size:
		07/09/25	A3
ALL DIMENSIONS TO BE CHECKED ON SITE FIGURED DIMENSIONS TO BE TAKEN IN PREFERENCE TO SCALED DIMENSIONS THIS DRAWING IS COPYRIGHT © CROWN COPYRIGHT. OS LICENCE - AC0000805454			
Project No:	Drawing No:	Rev:	
6170/11	02	PI	