
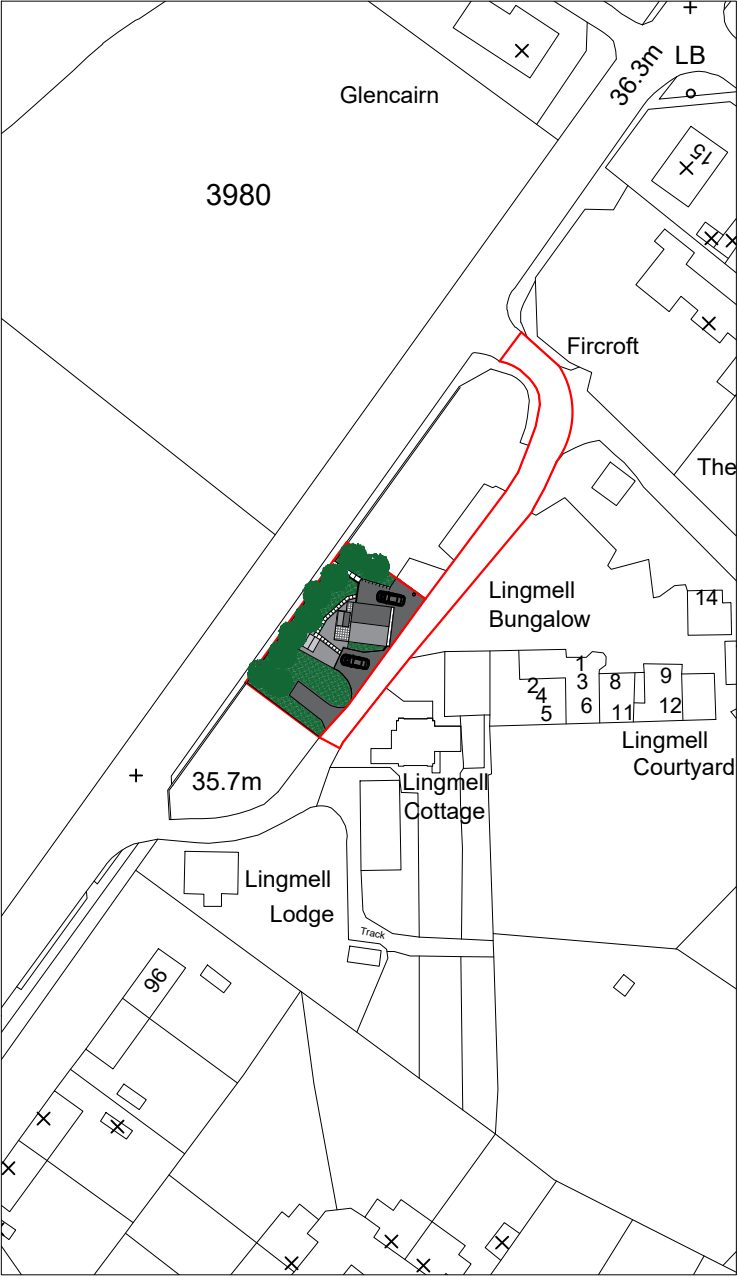


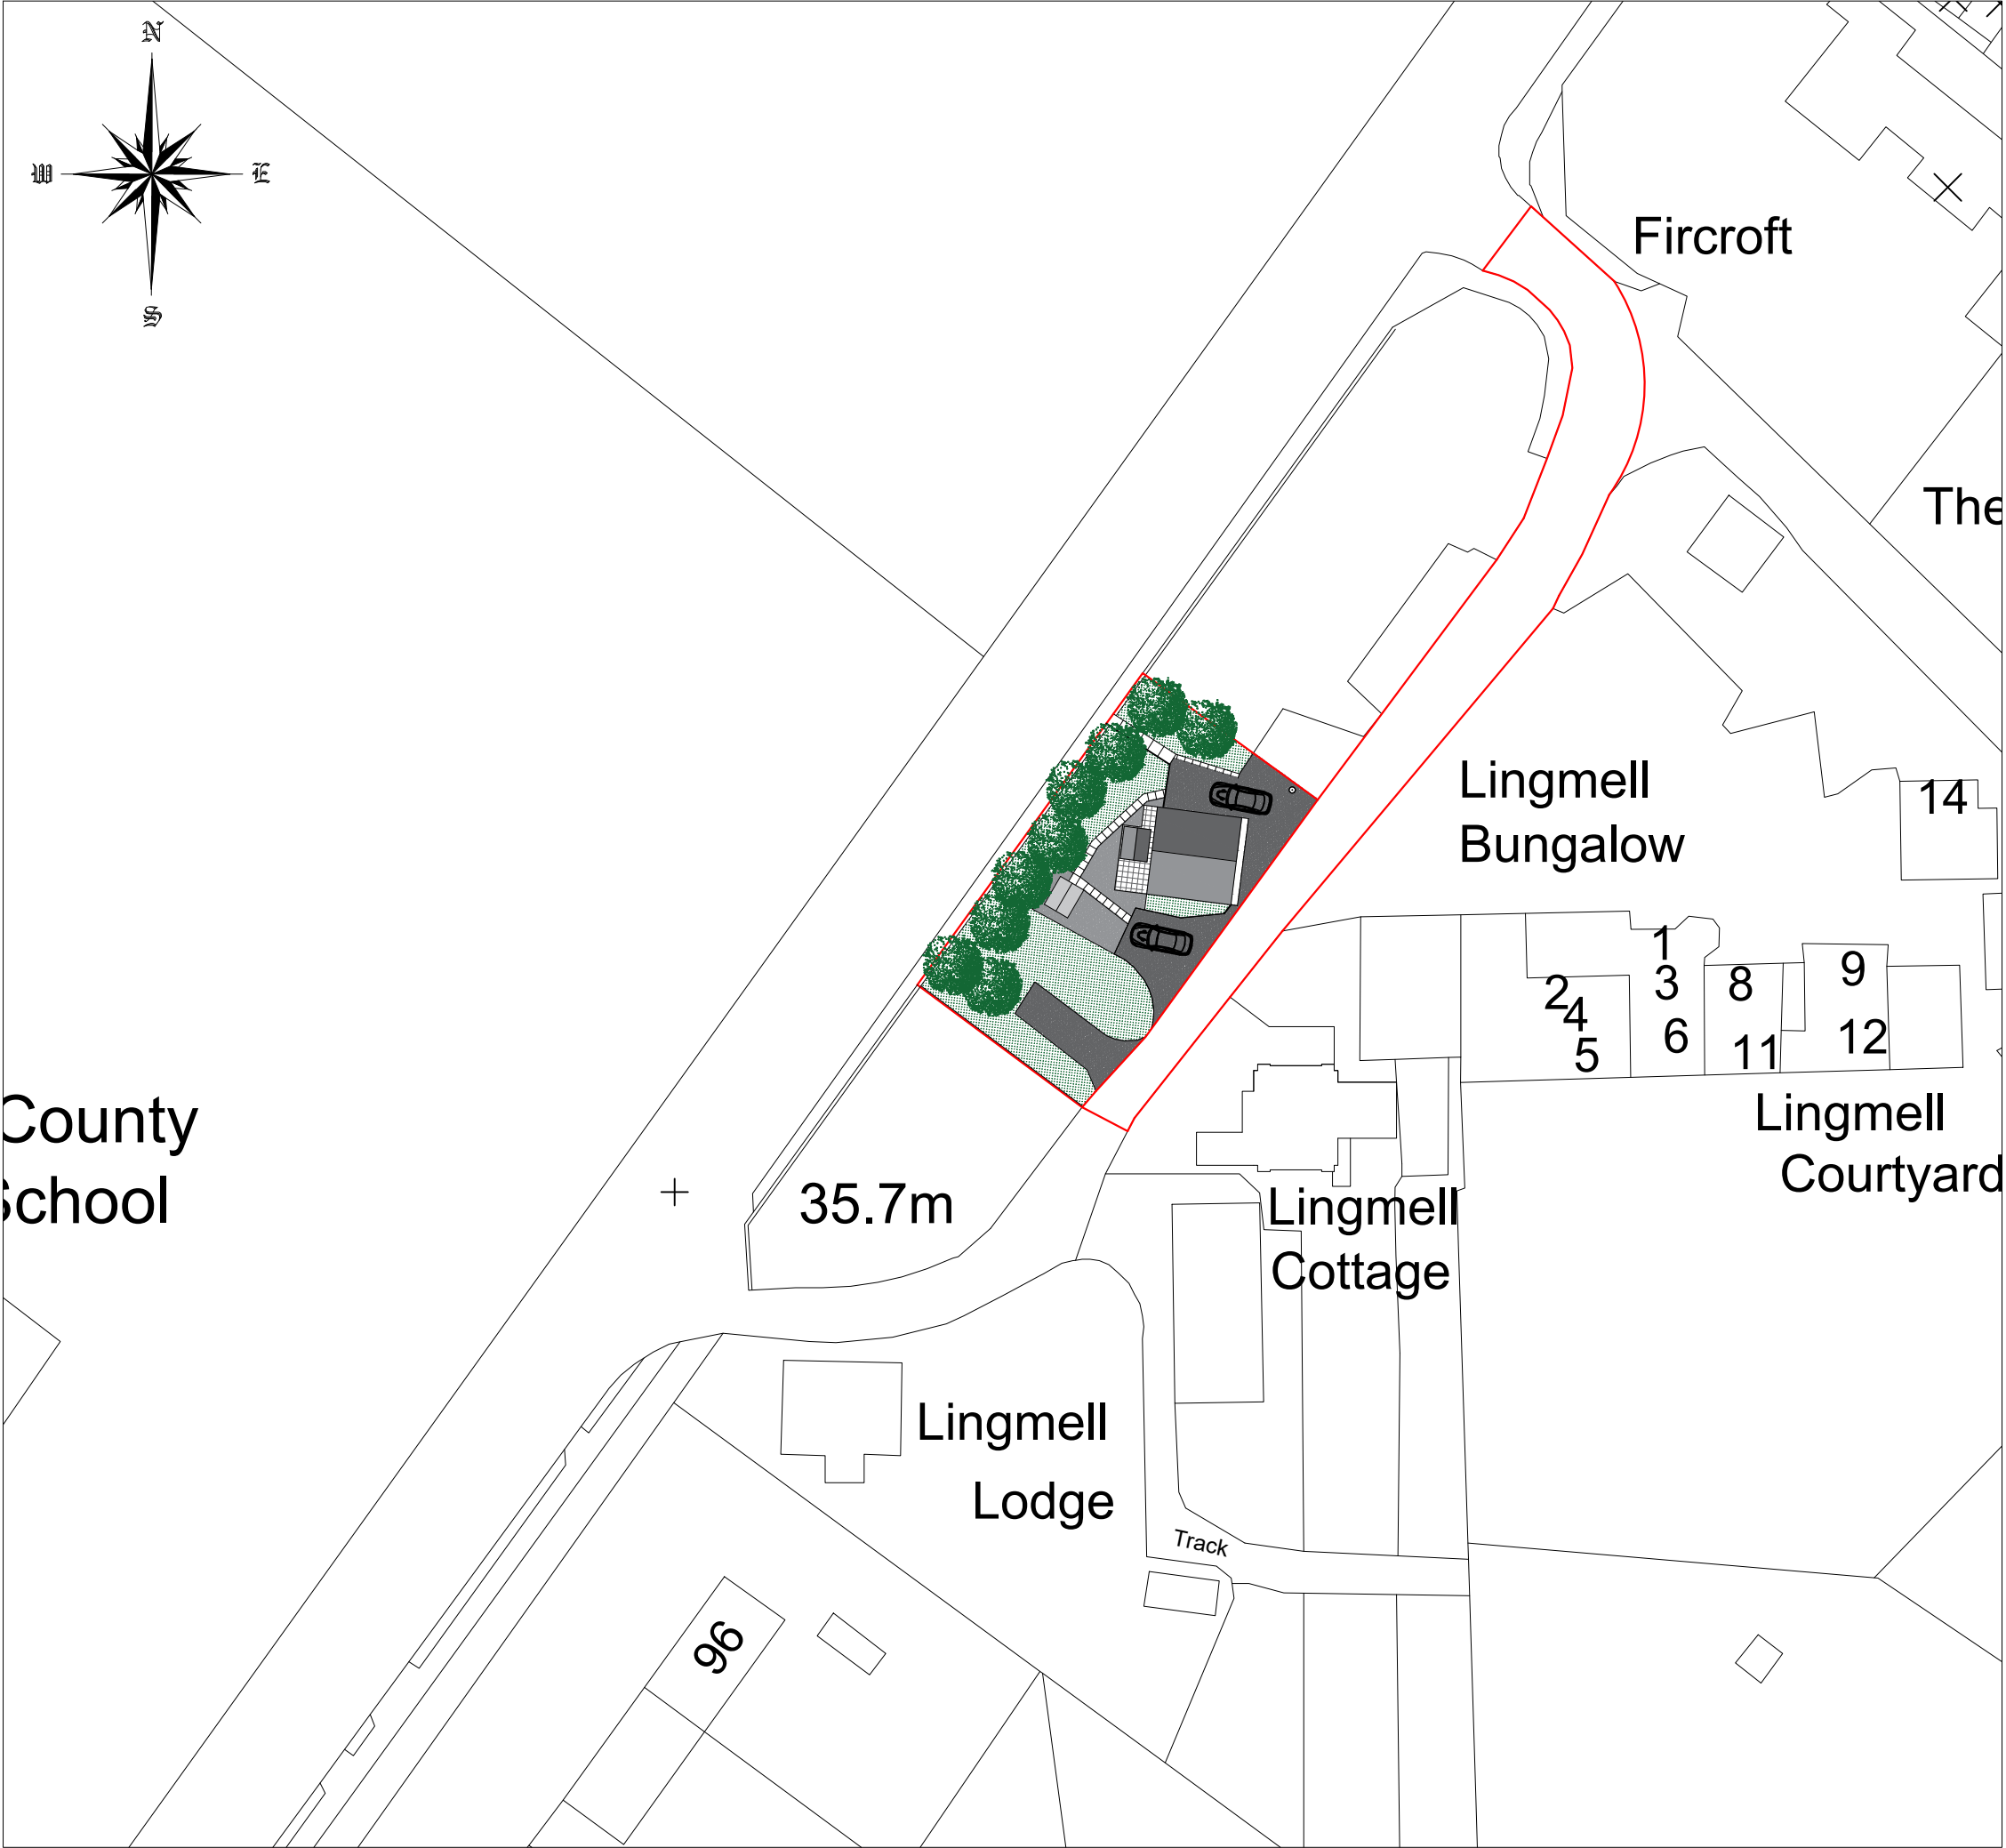

- Site Boundary
-  Grassed Areas
-  Hard Standing Areas

Address	Garage at Lingmell, Seascale, Cumbria, CA20 1HQ		
Project	Proposed Change of Use to Dwelling Existing Site & Proposed Block Plan		
Ref	LC-CJ-001	Rev	-
Scale	1/500-1250	Date	29th Aug 2026
Client	Christina Jeffery		Paper Size A3