


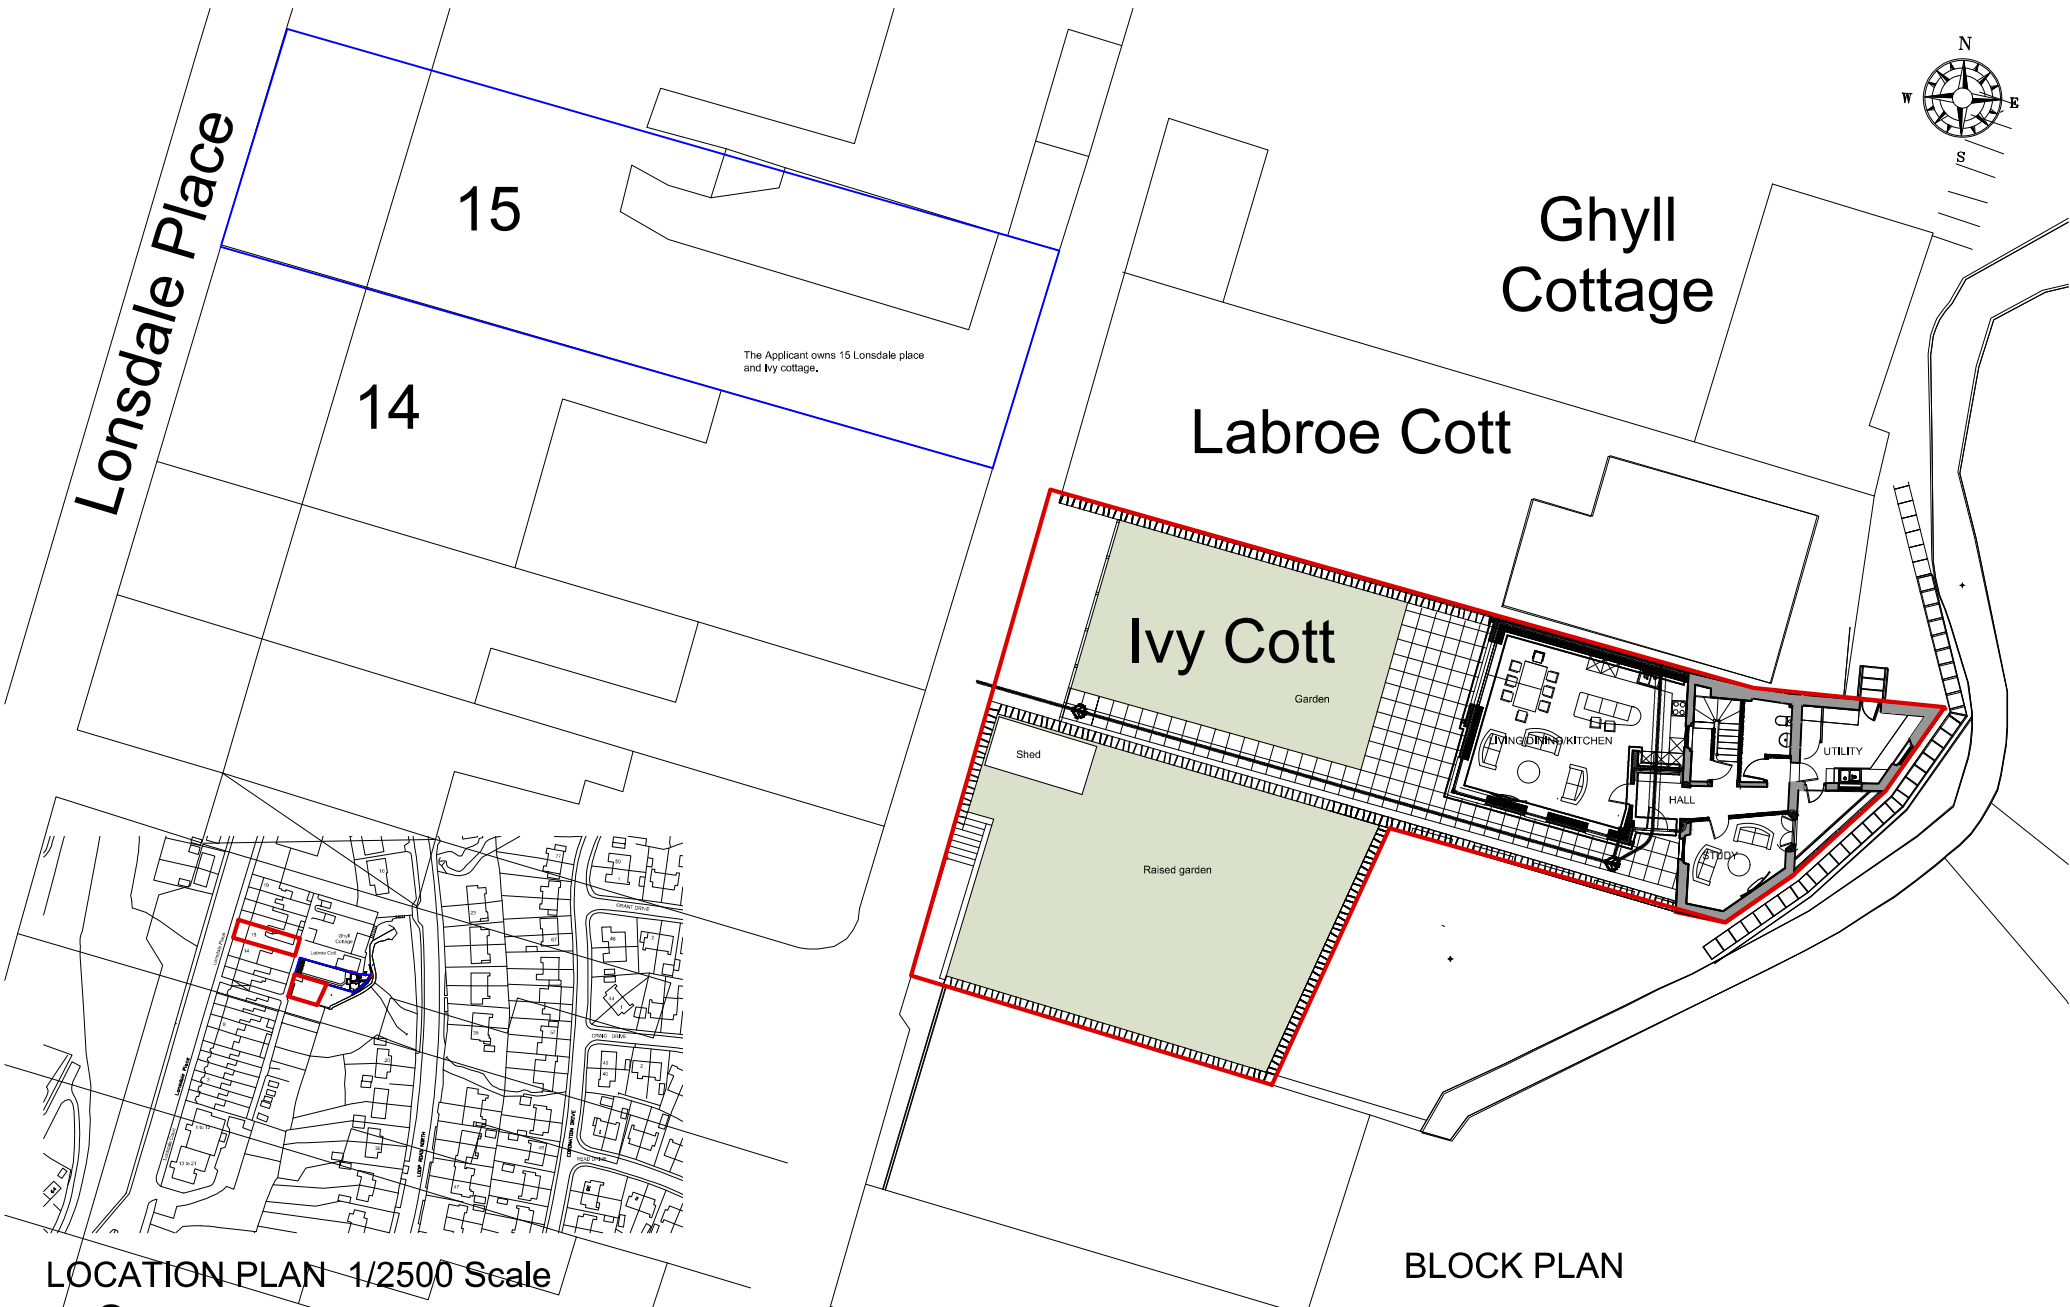

SCALE BAR 1/200 ORIGINAL DRAWING SIZE A3	0.0	2.0	4.0	6.0	8.0	10.0	12.0	14.0	16.0	18.0	20.0 metres		80.0 metres	70.0	60.0	50.0	40.0	30.0	20.0	10.0	0.0	SCALE BAR 1/500
SCALE BAR 1/100	0.0	1.0	2.0	3.0	4.0	5.0	6.0	7.0	8.0	9.0	10.0 metres		800.0 metres	700.0	600.0	500.0	400.0	300.0	200.0	100.0	0.0	SCALE BAR 1/1250
SCALE BAR 1/50	0.0	1.0	2.0	3.0	4.0	5.0	6.0	7.0	8.0	9.0	10.0 metres		800.0 metres	700.0	600.0	500.0	400.0	300.0	200.0	100.0	0.0	SCALE BAR 1/1250

IVY COTTAGE AND ADJACENT GARDEN LONSDALE PLACE WHITEHAVEN CUMBRIA CA28 6DX FOR MR. MIKE GRAHAM	NEW SUNROOM/OFFICE/GYM.	EXISTING BLOCK PLAN & LOCATION PLAN	Scale: Date: DWG No.	1/200 @ A3 JULY 2026 24/0463/01	REV DATE	Geoffrey Wallace Limited FCSD MCIAI Architectural Design and Technology Mobile 07816046756 geoffreywallaceltd@gmail.com
--	-------------------------	--	----------------------------	---------------------------------------	-------------	---