



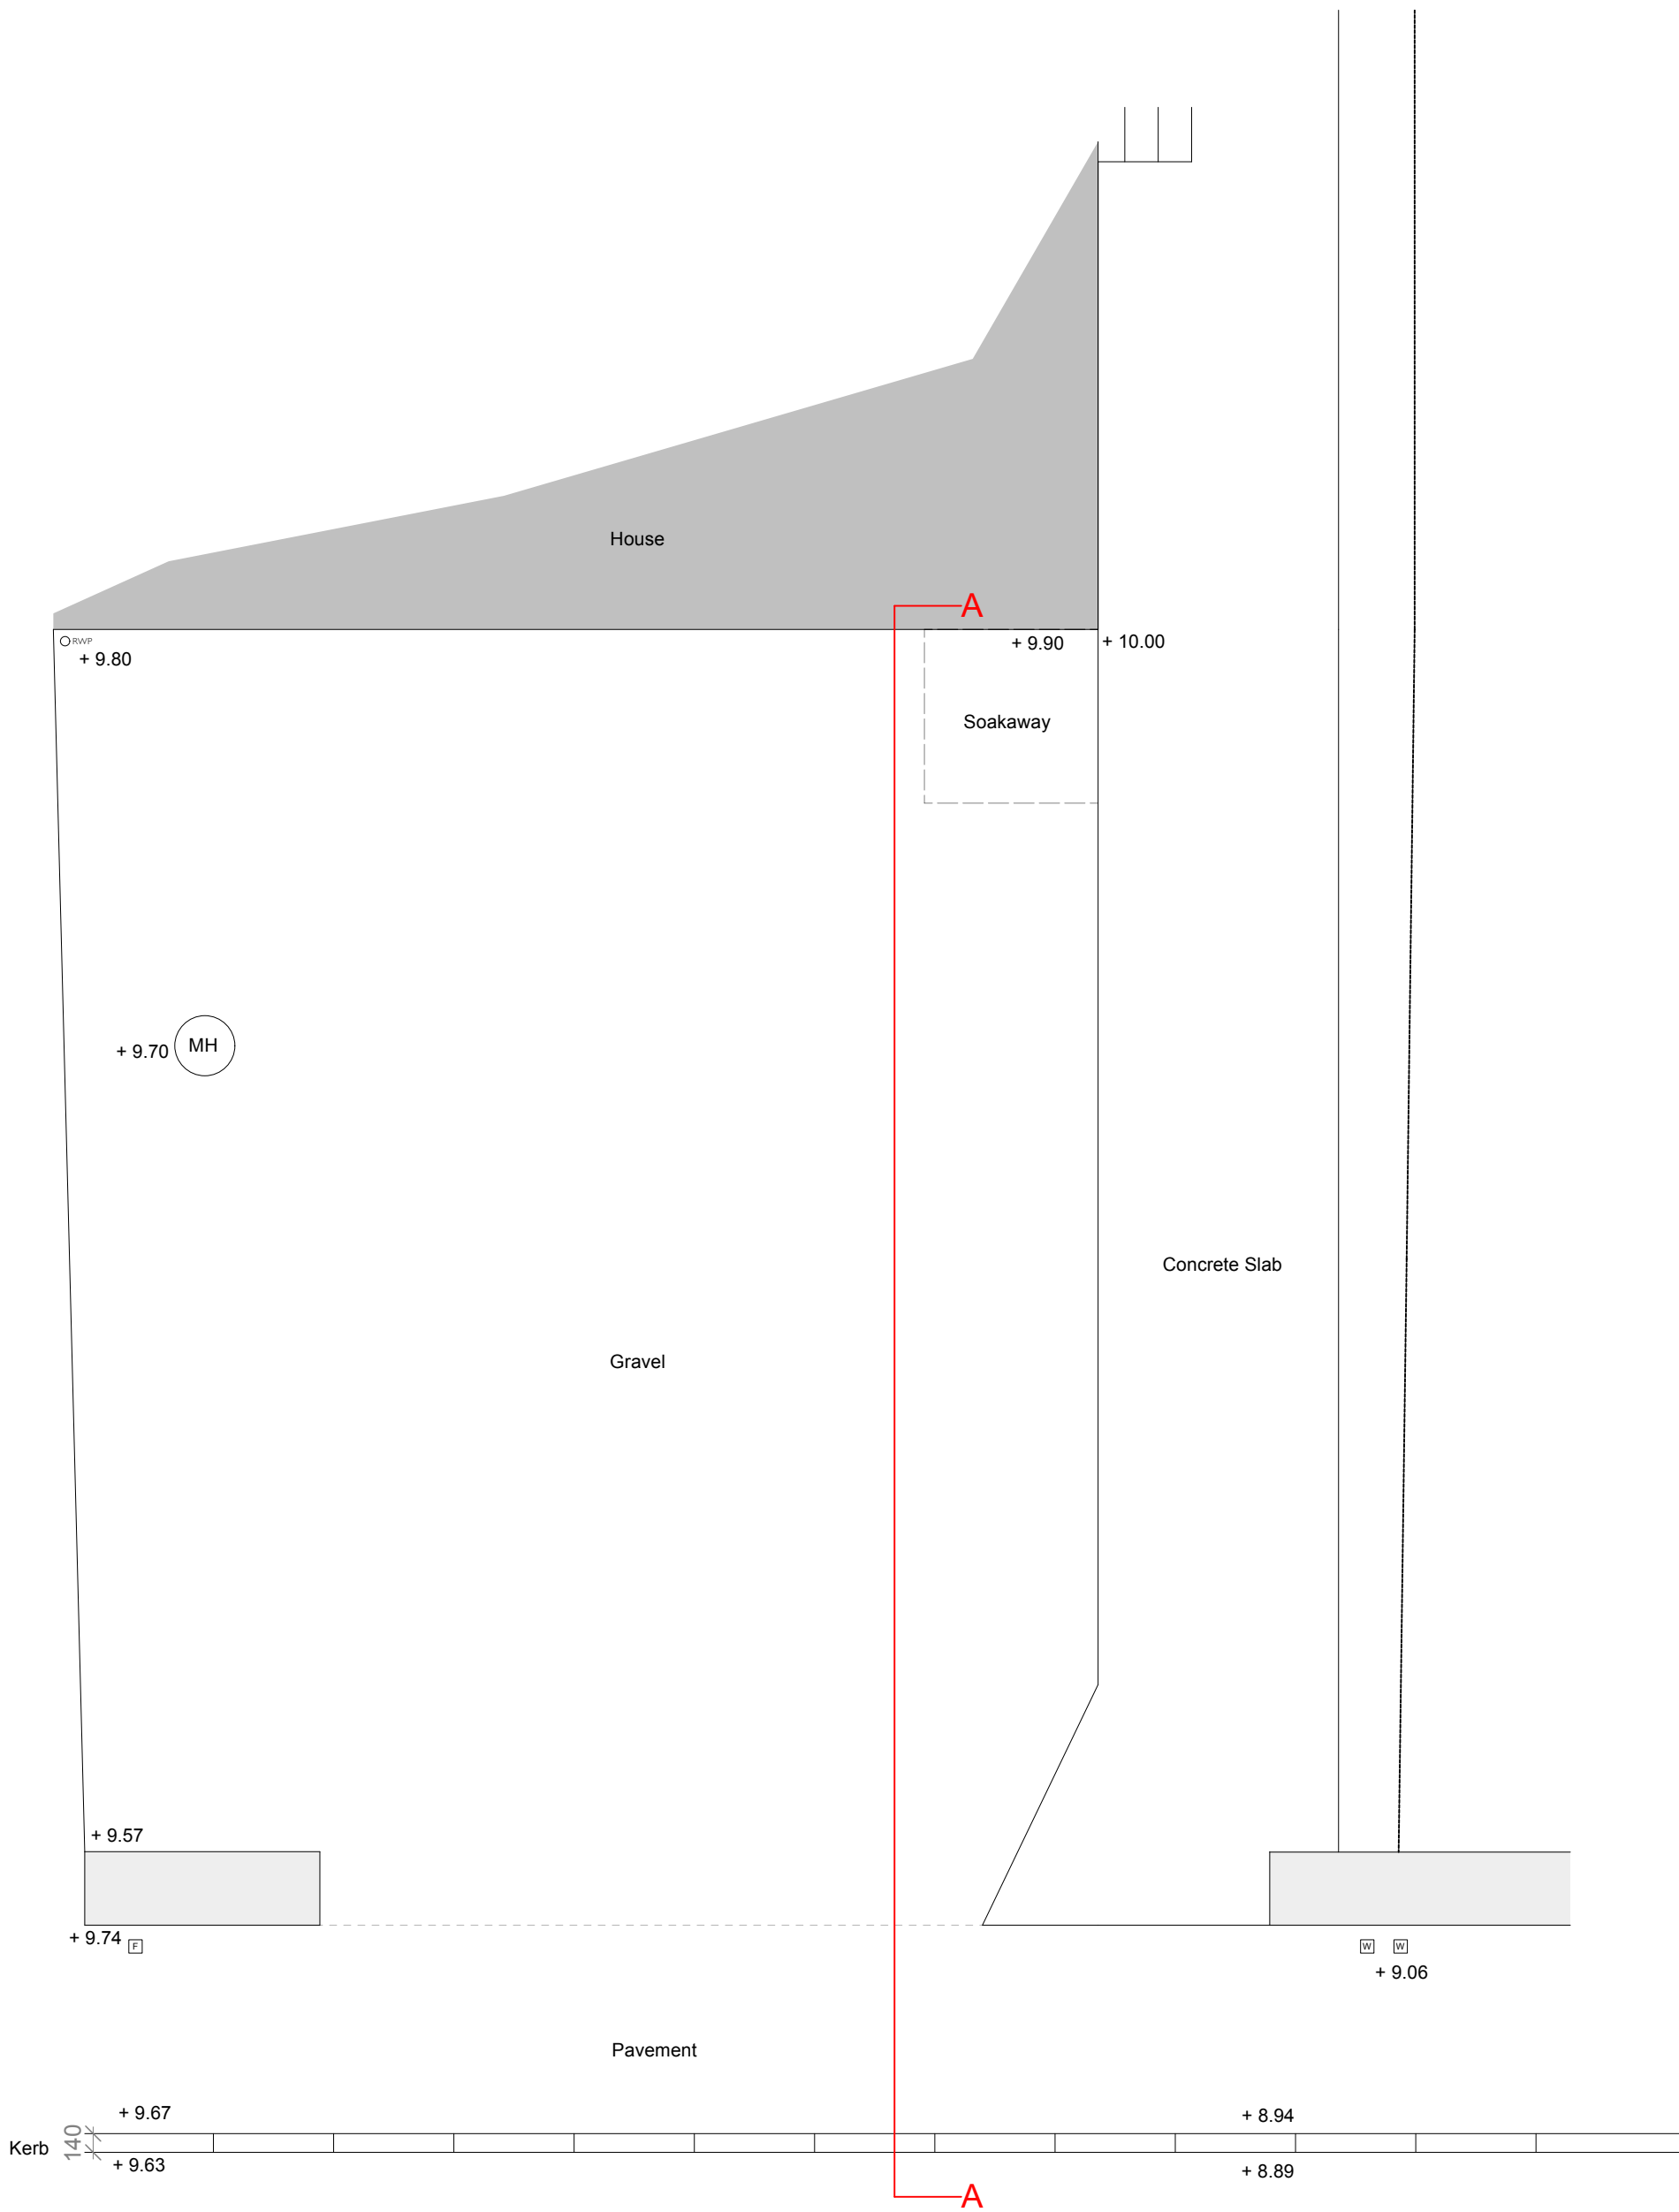


As Existing Driveway Plan

1:50

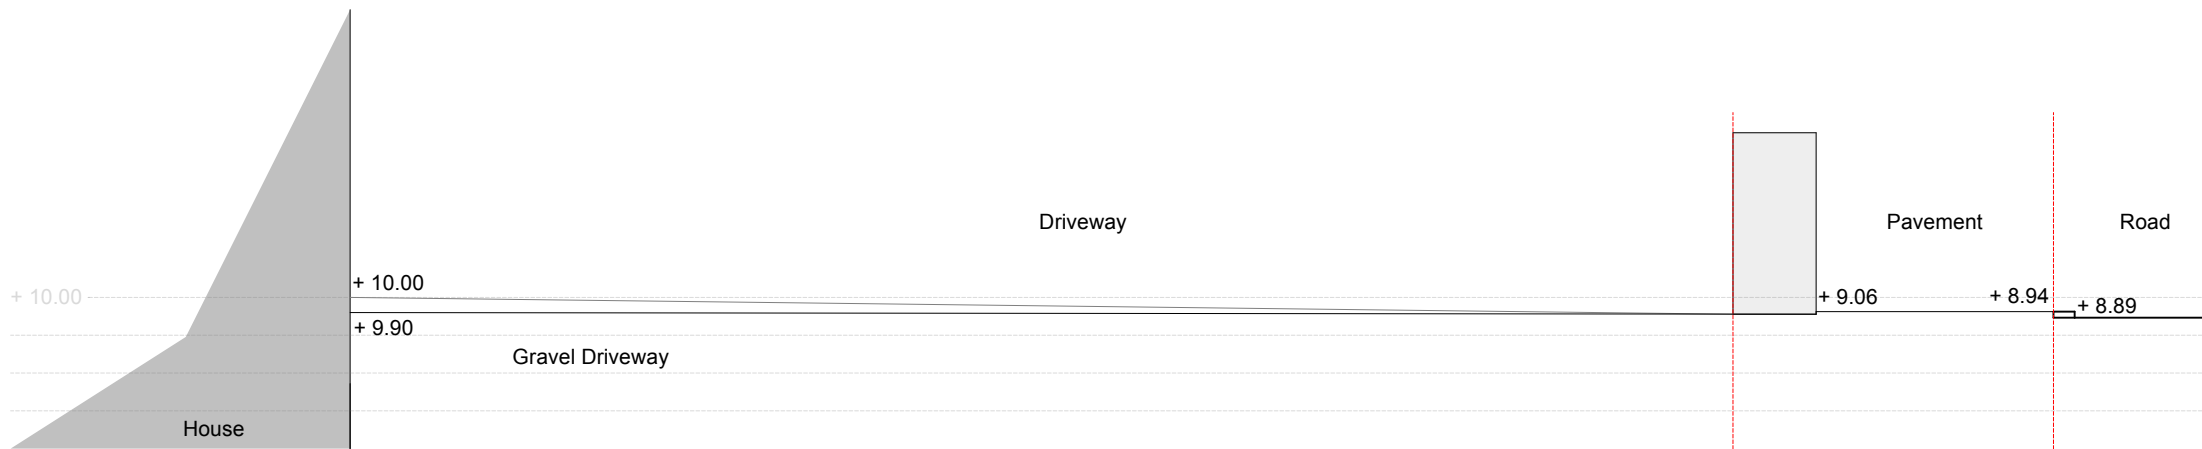


As Existing Section AA

1:50

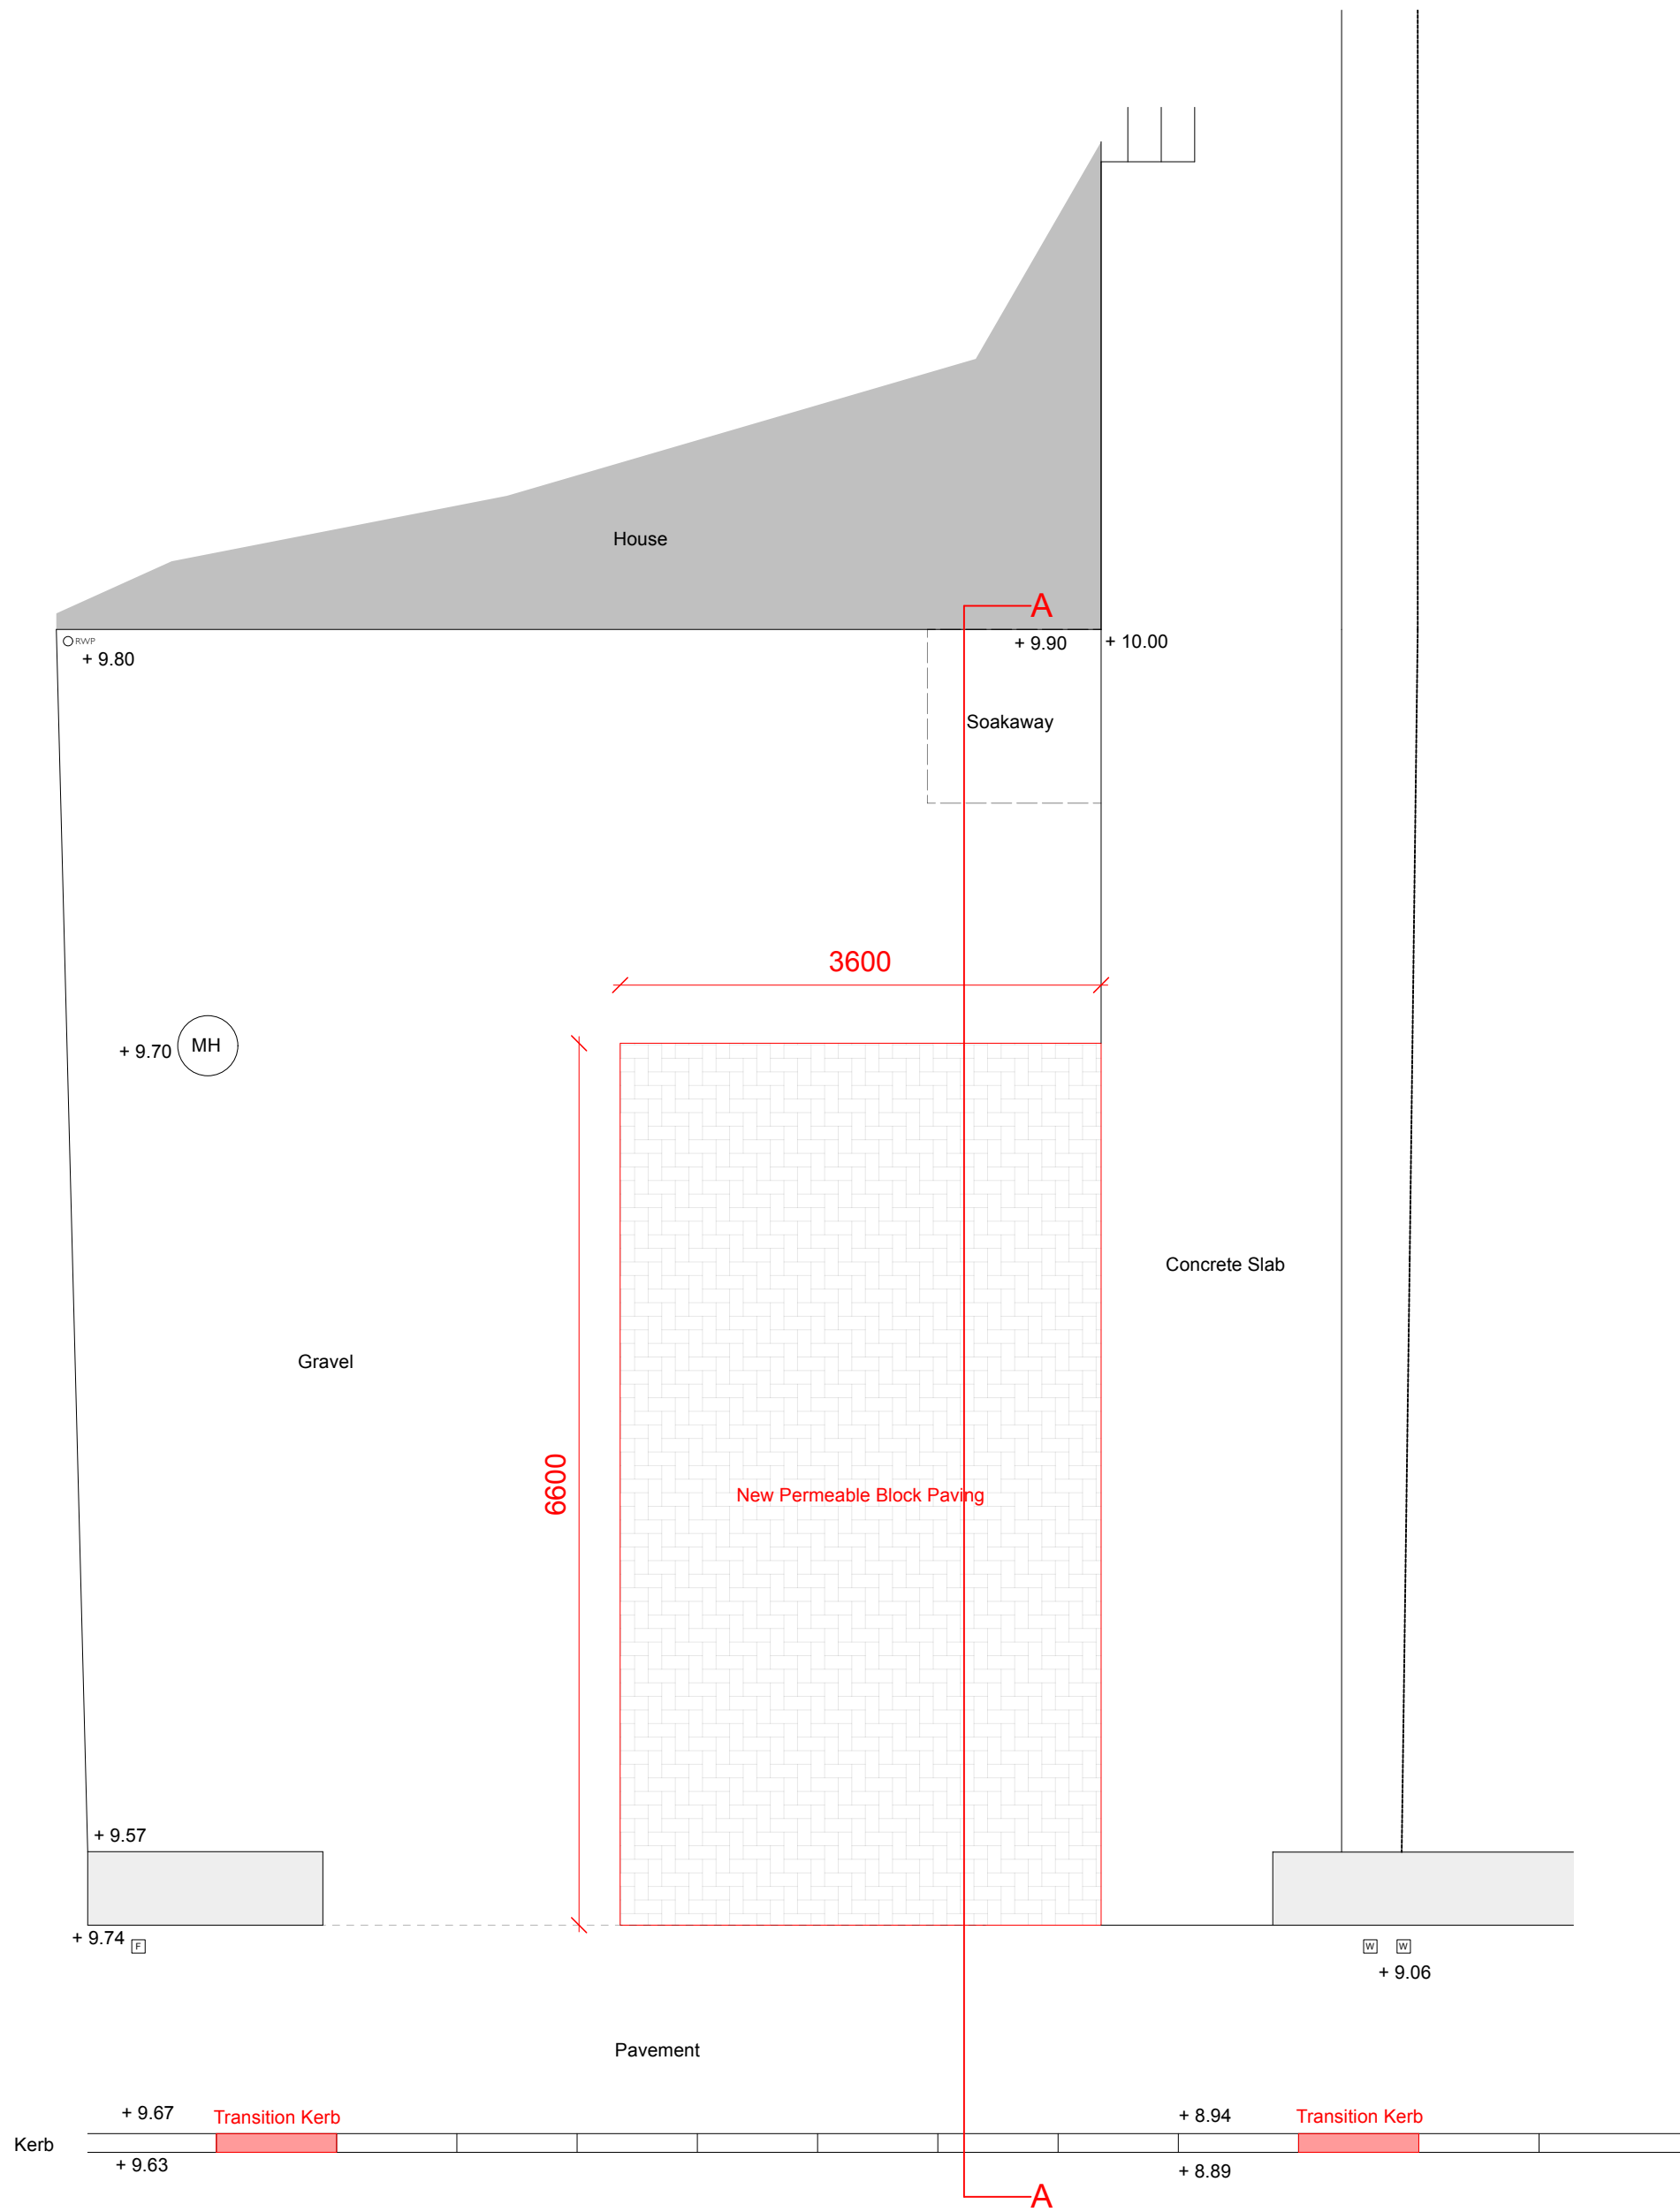


As Proposed Driveway Plan

1:50

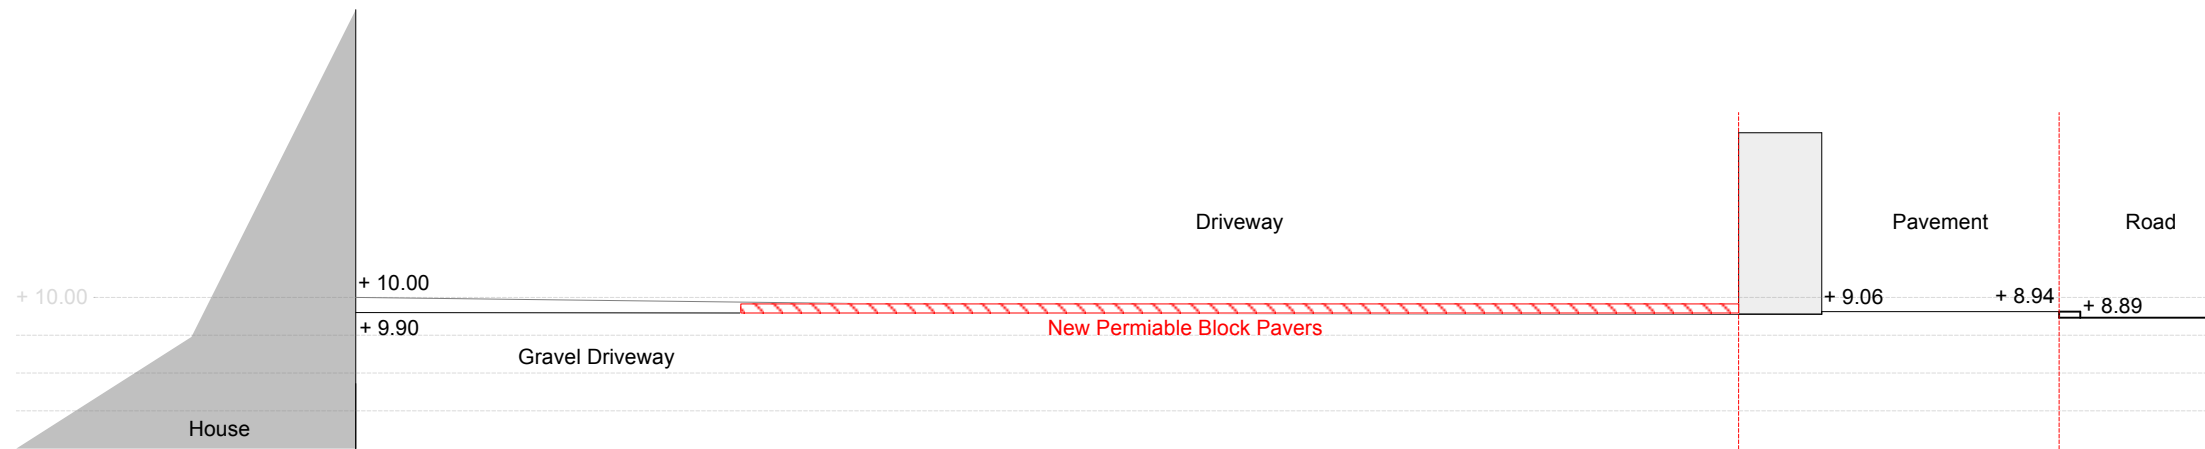


As Proposed Section AA

1:50

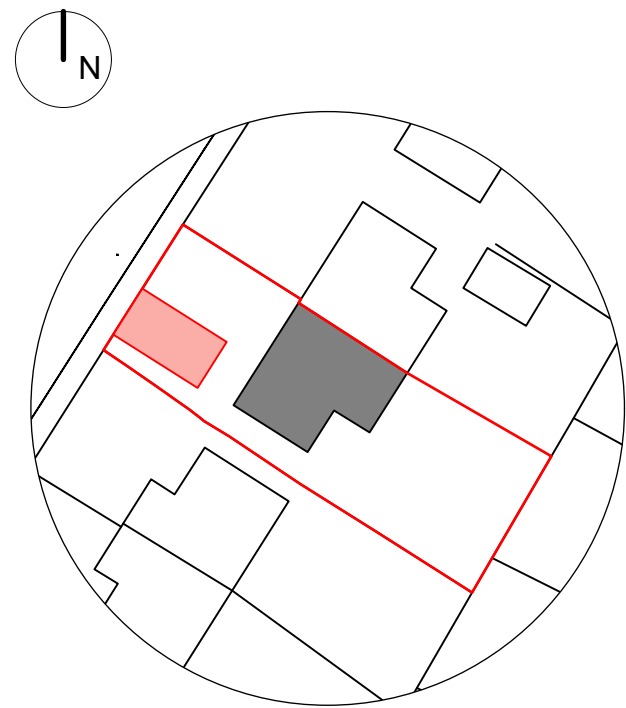

Block Plan
Scale 1:500

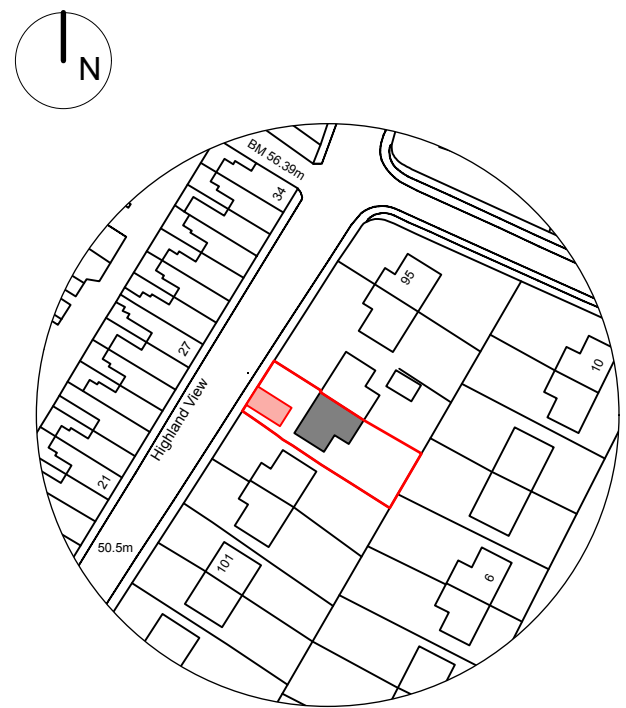

Location Plan
Scale 1:1250

Summary Notes:

- Remove existing surface finishes
- New permeable block paving 3.6m x 6.6m
- Addition of two transition kerbs
- Make good of any areas effected by the proposed works
- Application to change existing kerb to dropped kerb
- Application for change of use to driveway

NOTE:
All dimensions to be checked on site.
All dimensions in millimetres unless stated otherwise.

P1	07/09/26	Planning Issue	KFW
Rev	Date:	Comments:	By:
Client:			
			
			
DAY CUMMINS LIMITED Architects & Surveyors Lakeland Business Park Cockermouth Cumbria CA13 0QT Tel: 01900 820700 Fax: 01900 820701 email: dc@day-cummins.co.uk www.day-cummins.co.uk			
Project: 98 Bransty Road, Whitehaven, CA28 6HF			
Drawing Title: As Existing and Proposed Plans and Section			
Drawn:	HM	Checked:	MDL
Scale:	1:500, 1:50, 1:20	Date:	19/05/2026
Paper Size:	A1	Signed:	
ALL DIMENSIONS TO BE CHECKED ON SITE FIGURED DIMENSIONS TO BE TAKEN IN PREFERENCE TO SCALED DIMENSIONS THIS DRAWING IS COPYRIGHT © CROWN COPYRIGHT. OS LICENCE - AC000005454			
Project No:	6170/11	Drawing No:	01
Rev:			P1