


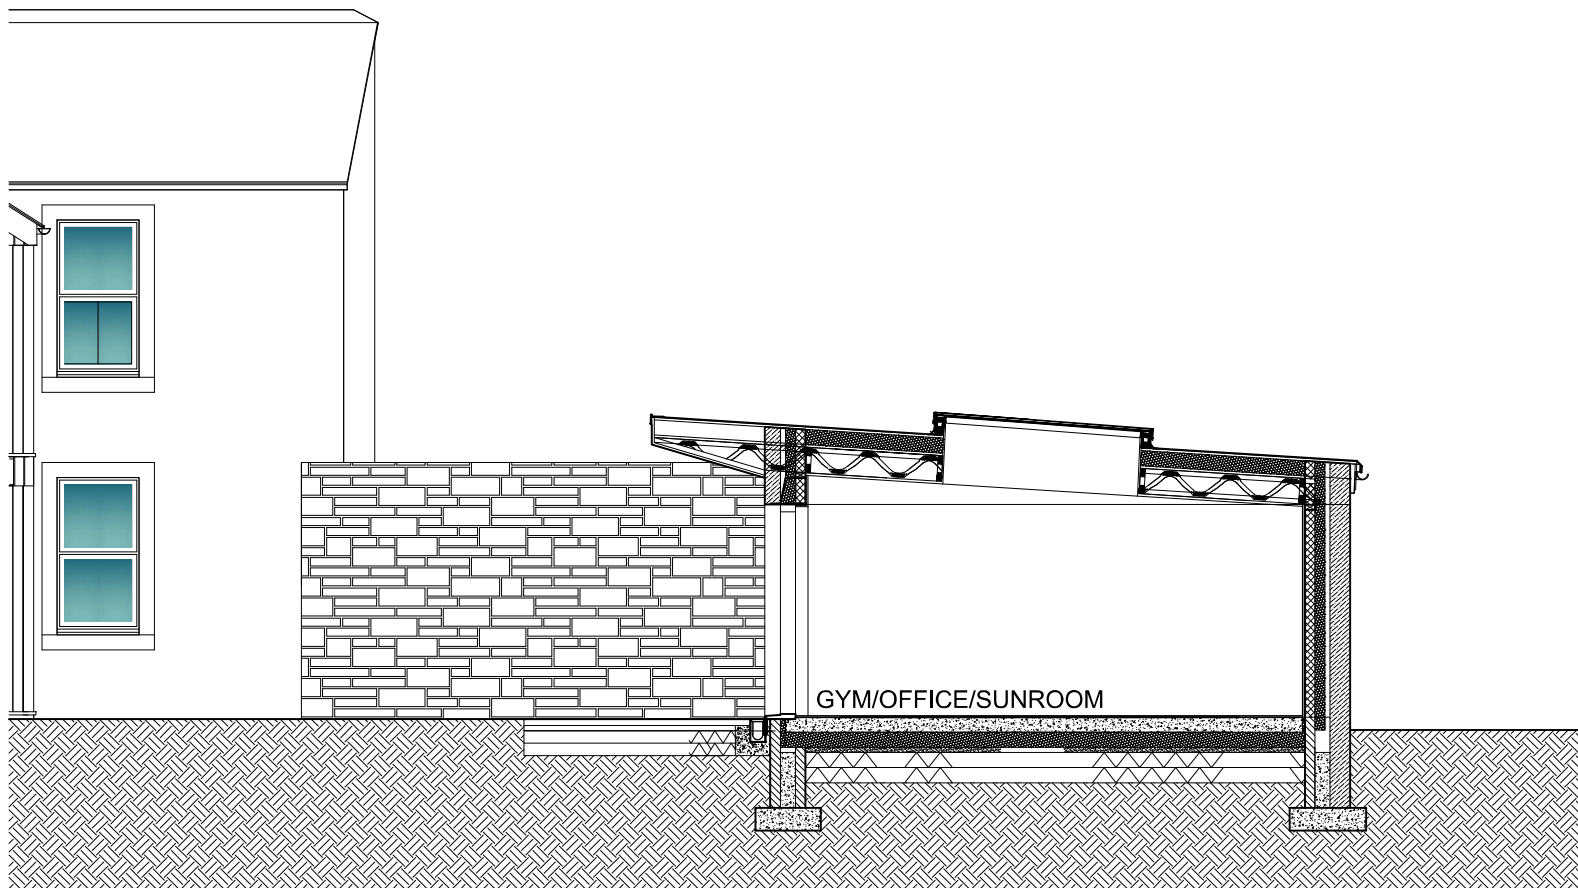

PROPOSED SECTIONAL ELEVATION

SCALE BAR 1/200 ORIGINAL DRAWING SIZE A3	0.0	0.2	0.4	0.6	0.8	1.0	1.2	1.4	1.6	1.8	2.0 metres		80.0 metres	70.0	60.0	50.0	40.0	30.0	20.0	10.0	0.0	SCALE BAR 1/500	
SCALE BAR 1/100	0.0	1.0	2.0	3.0	4.0	5.0	6.0	7.0	8.0	9.0	10.0 metres		400.0 metres	350.0	300.0	250.0	200.0	150.0	100.0	50.0	0.0	SCALE BAR 1/2500	
SCALE BAR 1/50	0.0		1.0		2.0		3.0		4.0		5.0 metres												
IVY COTTAGE AND ADJACENT GARDEN LONSDALE PLACE WHITEHAVEN CUMBRIA CA28 6DX FOR MR. MIKE GRAHAH					NEW GARAGES AND GYM SHOWER ROOM AND HOME OFFICE.					PROPOSED SECTIONAL ELEVATION					Scale: Date: DWG No.		1/50 @ A3 JULY 2026 24/0463/10		Geoffrey Wallace Limited FCSD MCIAT Architectural Design and Technology Mobile 07816046756 geoffreywallaceltd@gmail.com				