


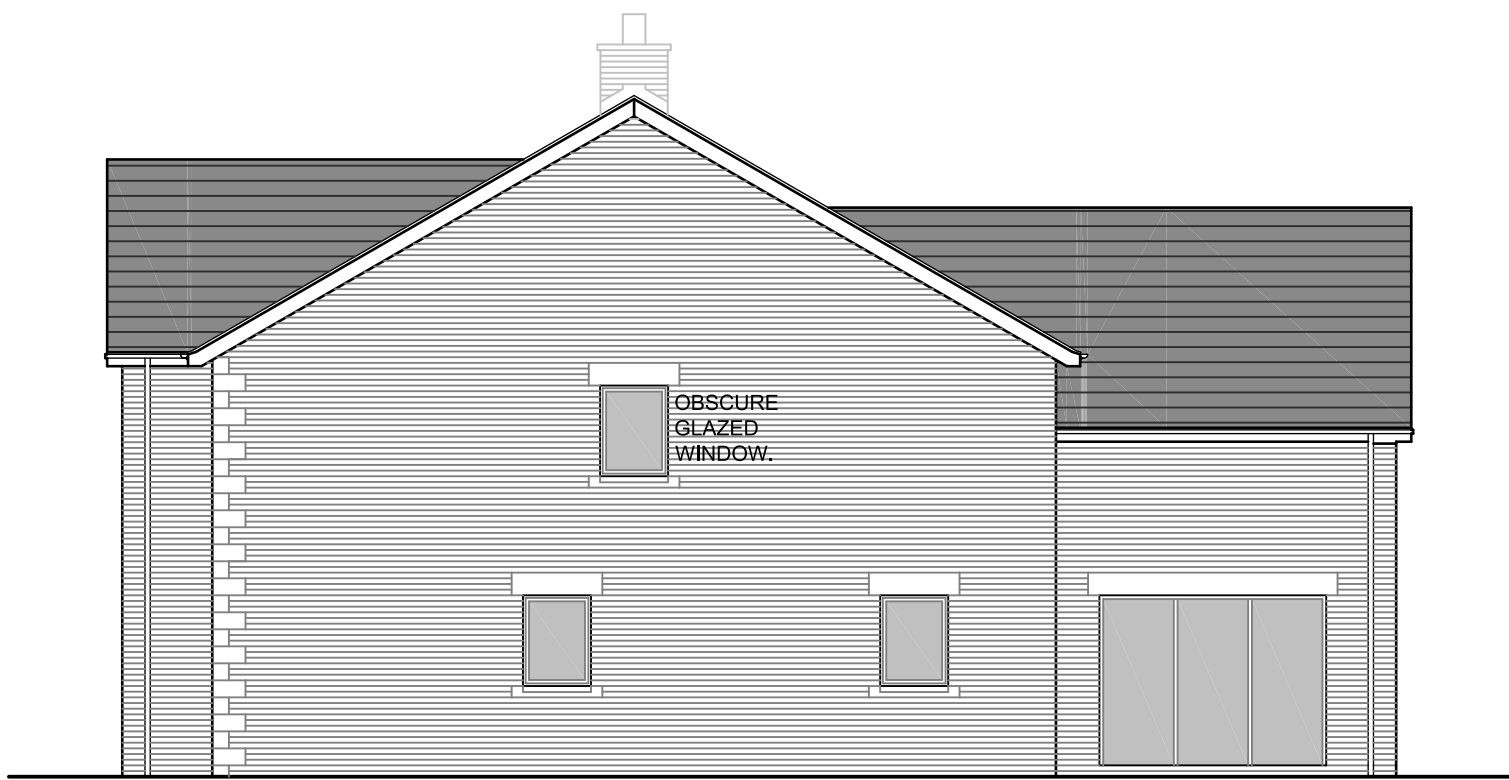


NE ELEVATION




SE ELEVATION




SW ELEVATION

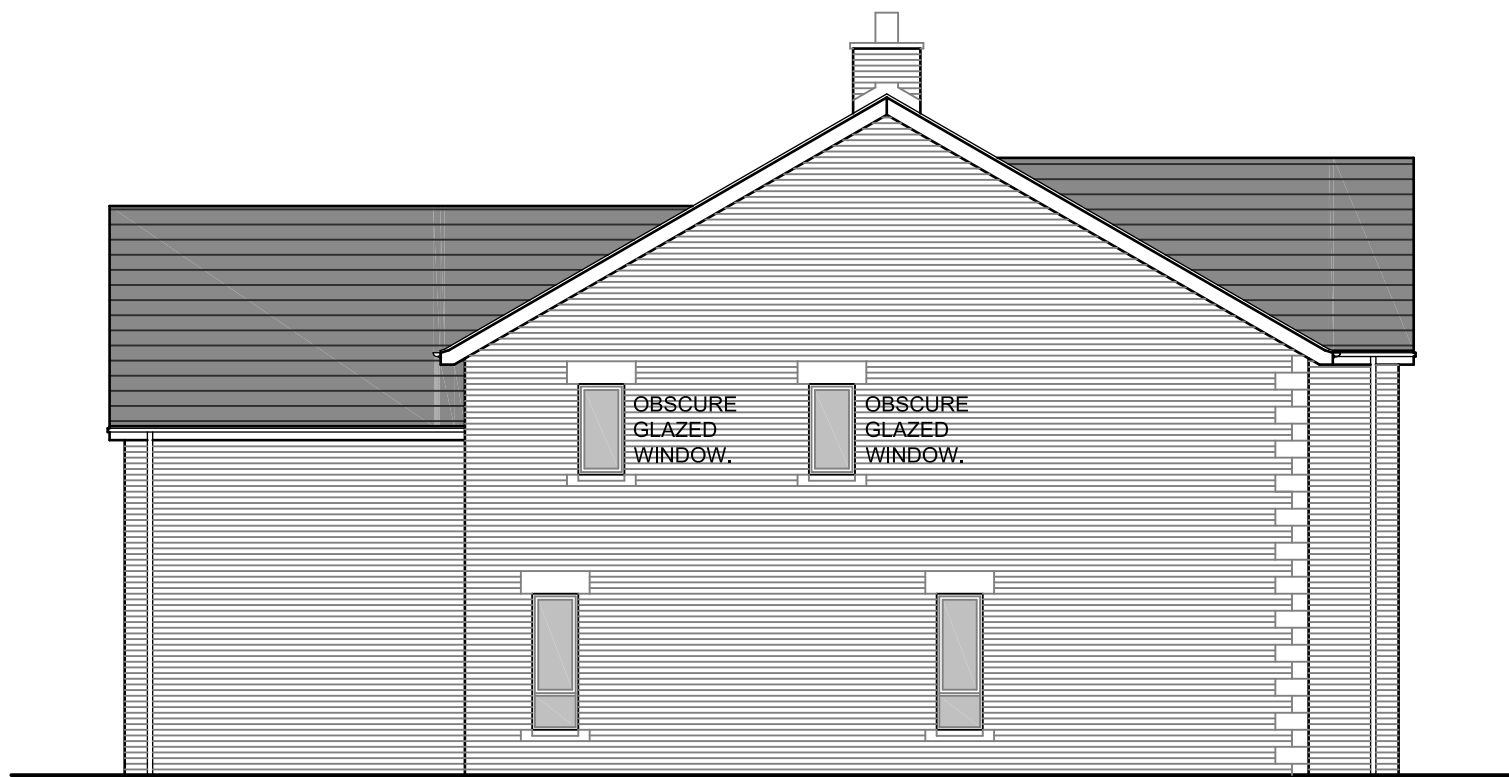

NW ELEVATION

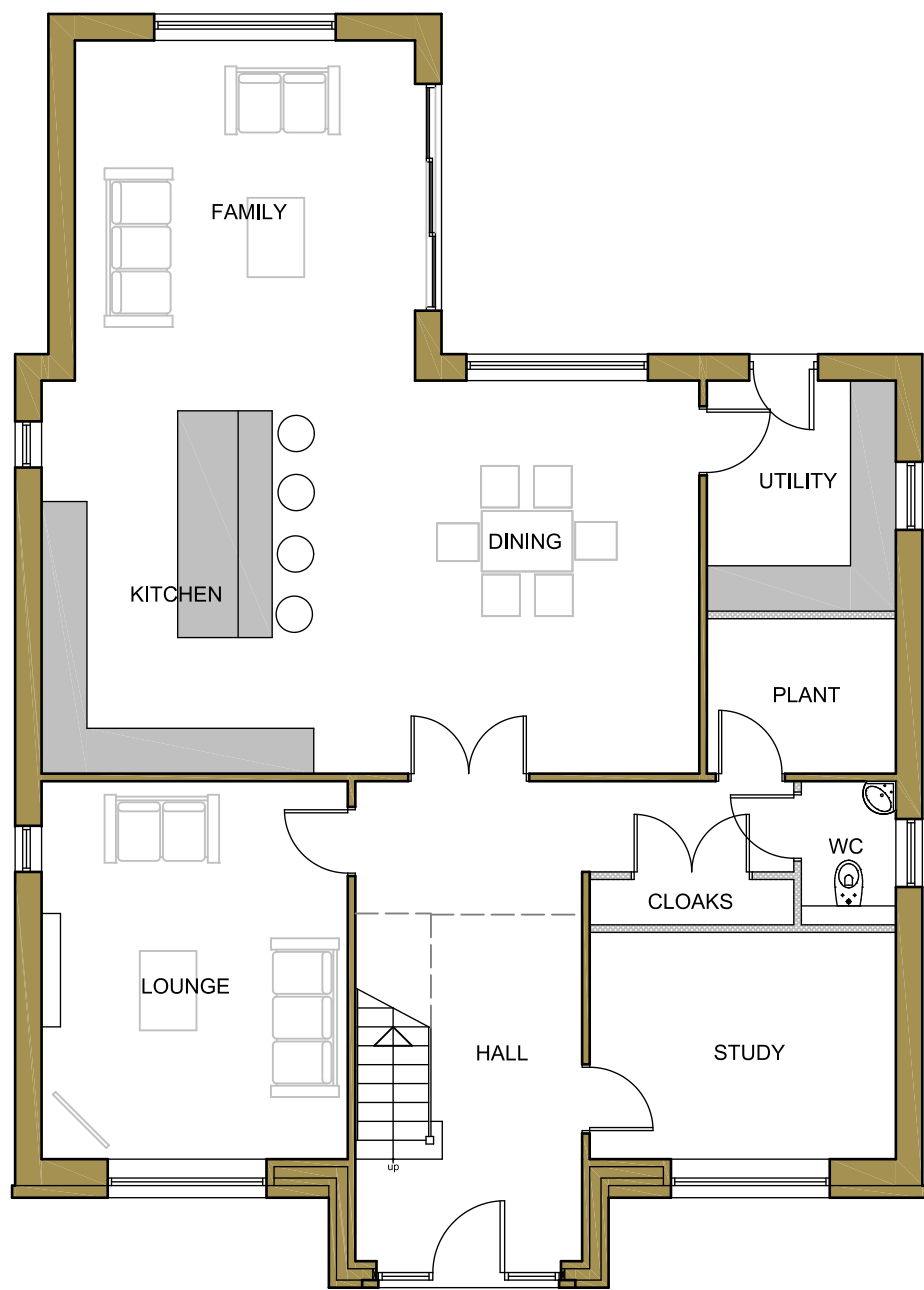

GF PLAN
145.19m2 G.I.A.

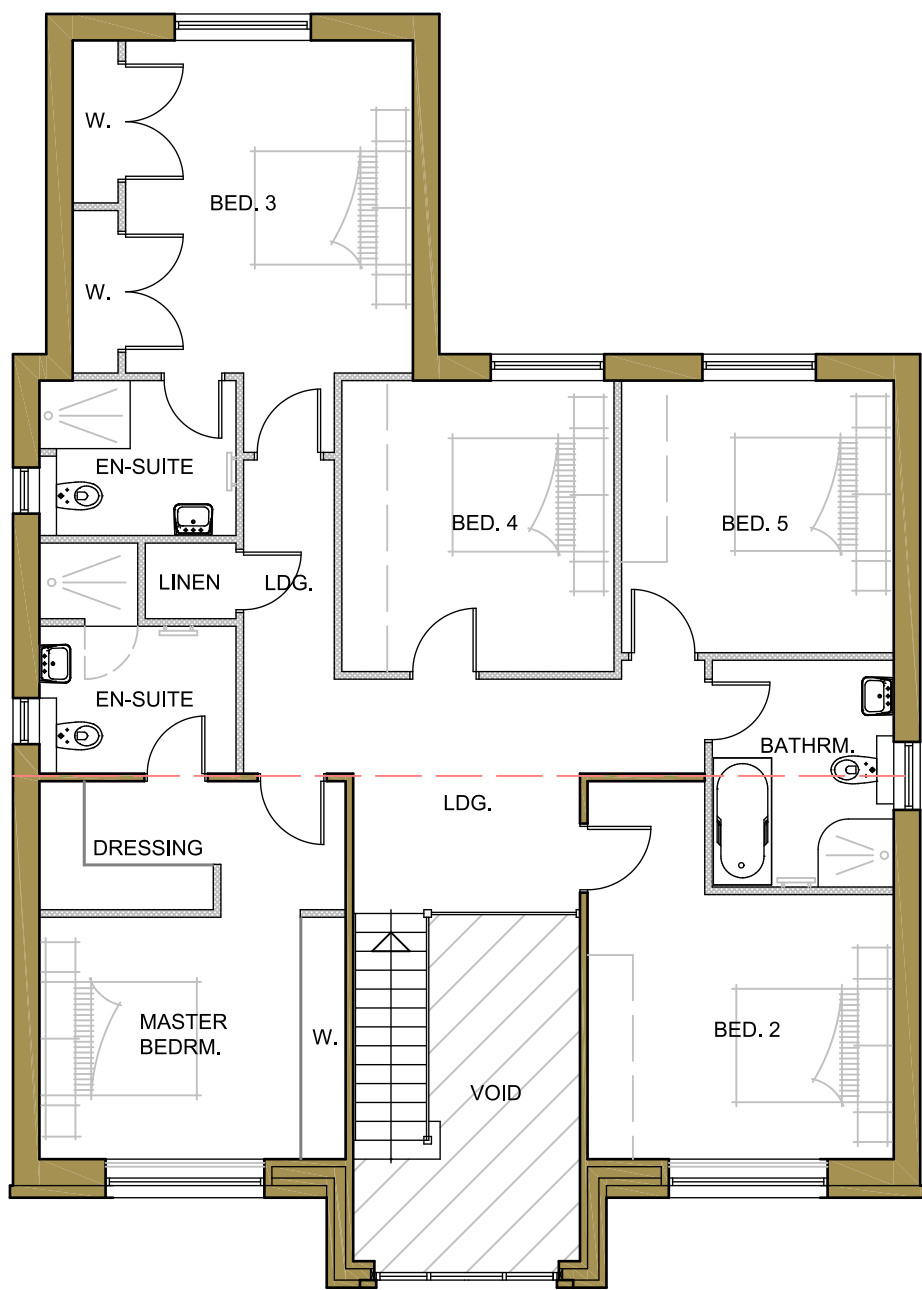

FF PLAN
145.19m2 G.I.A.

EXTERNAL MATERIALS

Roof - Kentdale Blue/ Black slate -
UK Slate Estrello 29.

Walls - Mix of St. Bees red sandstone
& Weinerberger 'Heritage Blend' facing
brickwork.
St. Bees cut red sandstone surrounds
& quoins.

Windows - Anthracite grey uPVC.

Doors - Anthracite grey uPVC.

No.	Date	Revision		Initial

ALPHA DESIGN

Architectural Services
Member of the Chartered Institute of
Architectural Technologists

Tel: 01900 829199

Project

PLOT 4,
NETHERTOWN ROAD,
ST. BEES

Client

MR & MRS M. HITCHEN

Drawing

PROPOSED PLANS
& ELEVATIONS

Scale 1:100 @ A1 Drawn GB

Checked Date SEPT. 2026

Drawing No.

21/11/1013 - 13

This drawing and design is copyright and must not
be reproduced in part or in whole without prior
written consent. Contractors must verify all
dimensions on site before commencing work or
preparing shop drawings.