


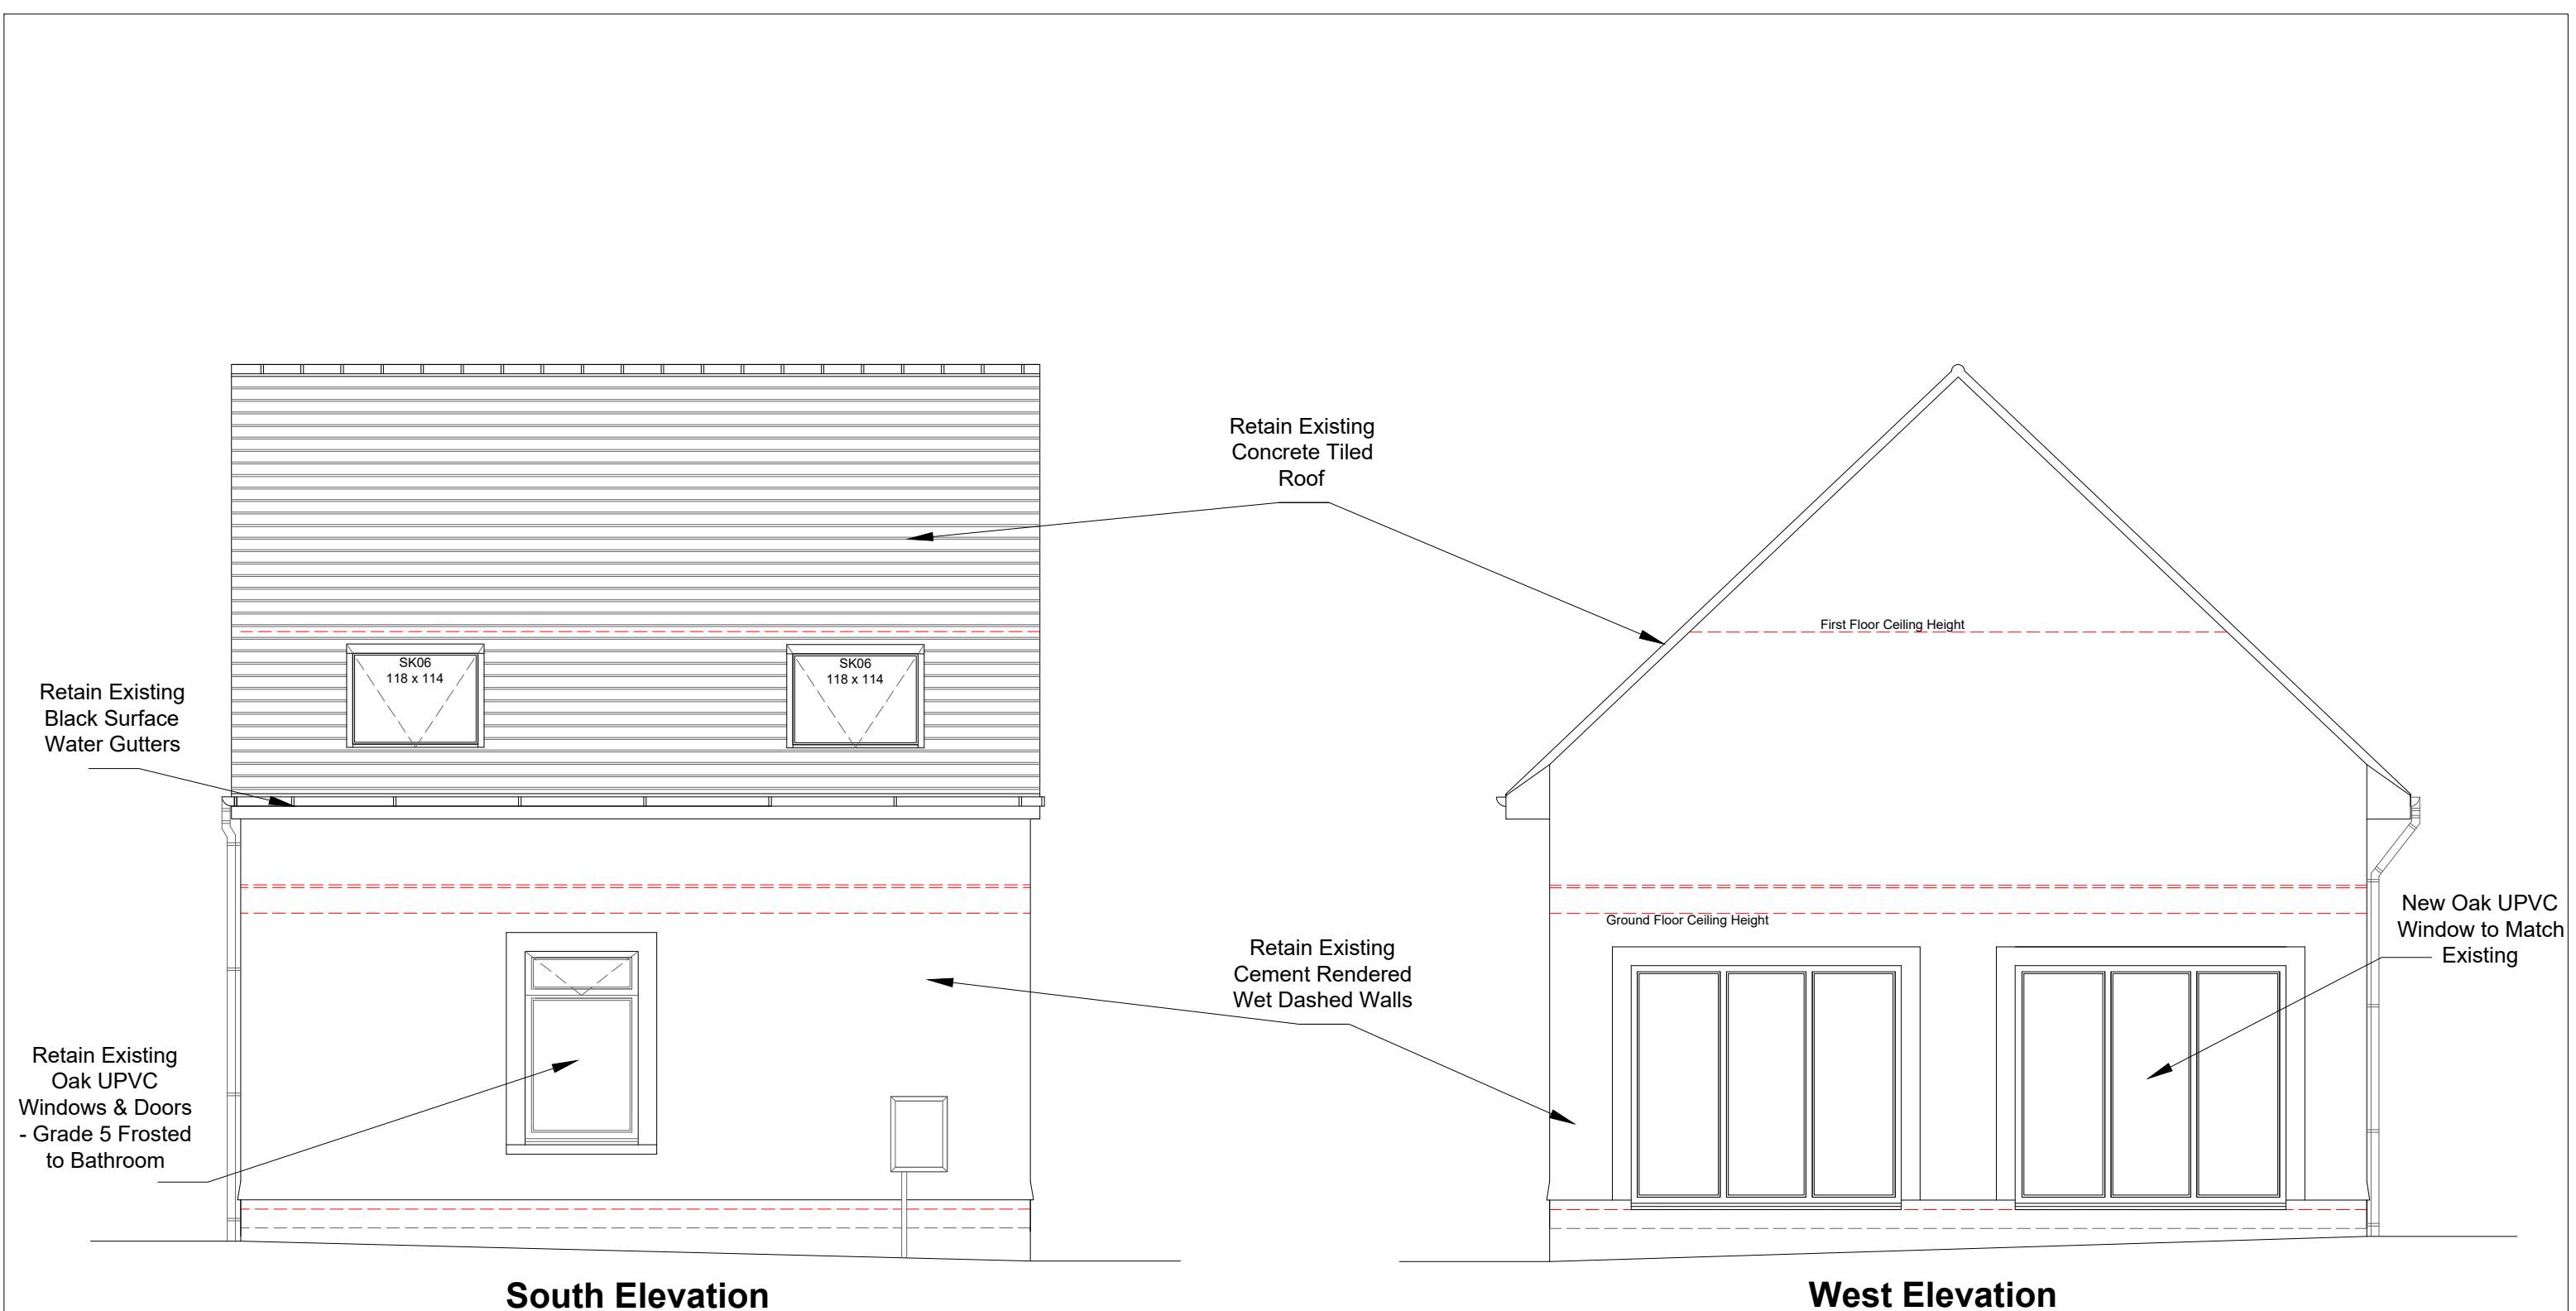

Address	Garage at Lingmell, Seascale, Cumbria, CA20 1HQ		
Project	Proposed Change of Use to Dwelling Proposed South & West Elevations		
Ref	LC-CJ-005	Rev	-
Scale	1/50	Date	29th Aug 2026
Client	Christina Jeffery		Paper Size A3