
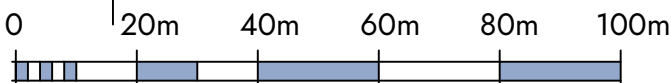
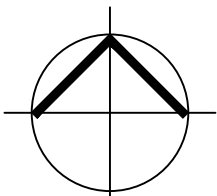


Application Site Boundary

Boundary of Application
4/25/2198/0F1

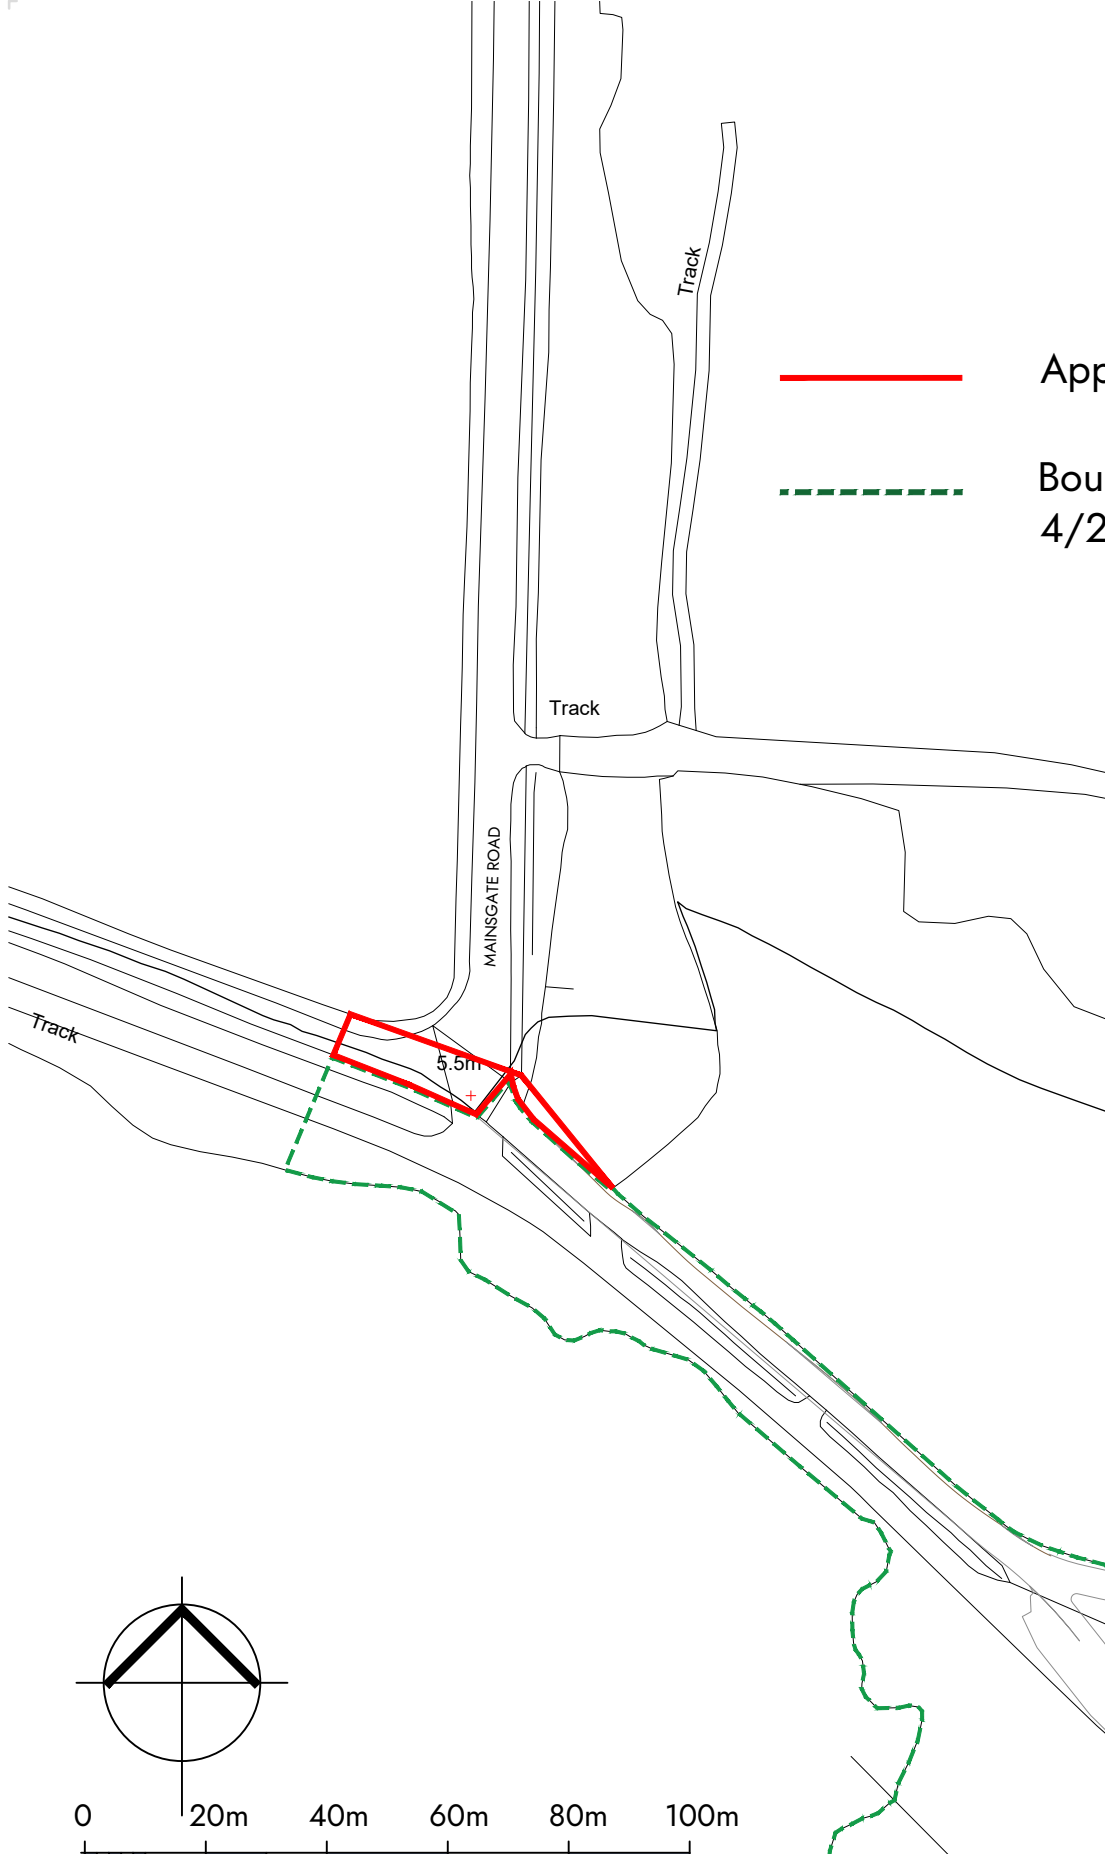

SCALE 1:1250 @ A4

A Boundary Colour amendment
Rev. Description

VW 14.08.26
Drawn Date

This drawing is to be read in conjunction with all related drawings. Dimensions must be checked and verified on site before commencing work or producing shop drawings. The originator must be notified immediately of any discrepancy. This drawing is copyright and remains the property of Architects Plus, and may not be reproduced in any way without written consent from Architects Plus.

Suite 3, Carlyle's Court,
St Mary's Gate, Carlisle, Cumbria,
CA3 8RY

ap@architectsplus.co.uk

01228 515144

Registered Office
Suite 3, Carlyle's Court, St Mary's
Gate, Carlisle, Cumbria, CA3 8RY

Company
Architects Plus (UK) Limited
Registered in England
no. 4221140

WWW.ARCHITECTSPUS.CO.UK

Drawing
Site Location Plan
Additional Application

Status
PLANNING

Project
Millom Iron Line
Additional Application

Client
STORY
Cumberland Council

RIBA stage
4 - REV PLANNING

Date
13.08.26

Drawn by
VW

Scale @ A4
1:1250

Computer No.
PL2

Drawing Number
24044-PL20

Revision
A