


DO NOT SCALE: CONTRACTOR TO CHECK ALL DIMENSIONS AND
REPORT ANY OMISSIONS OR ERRORS

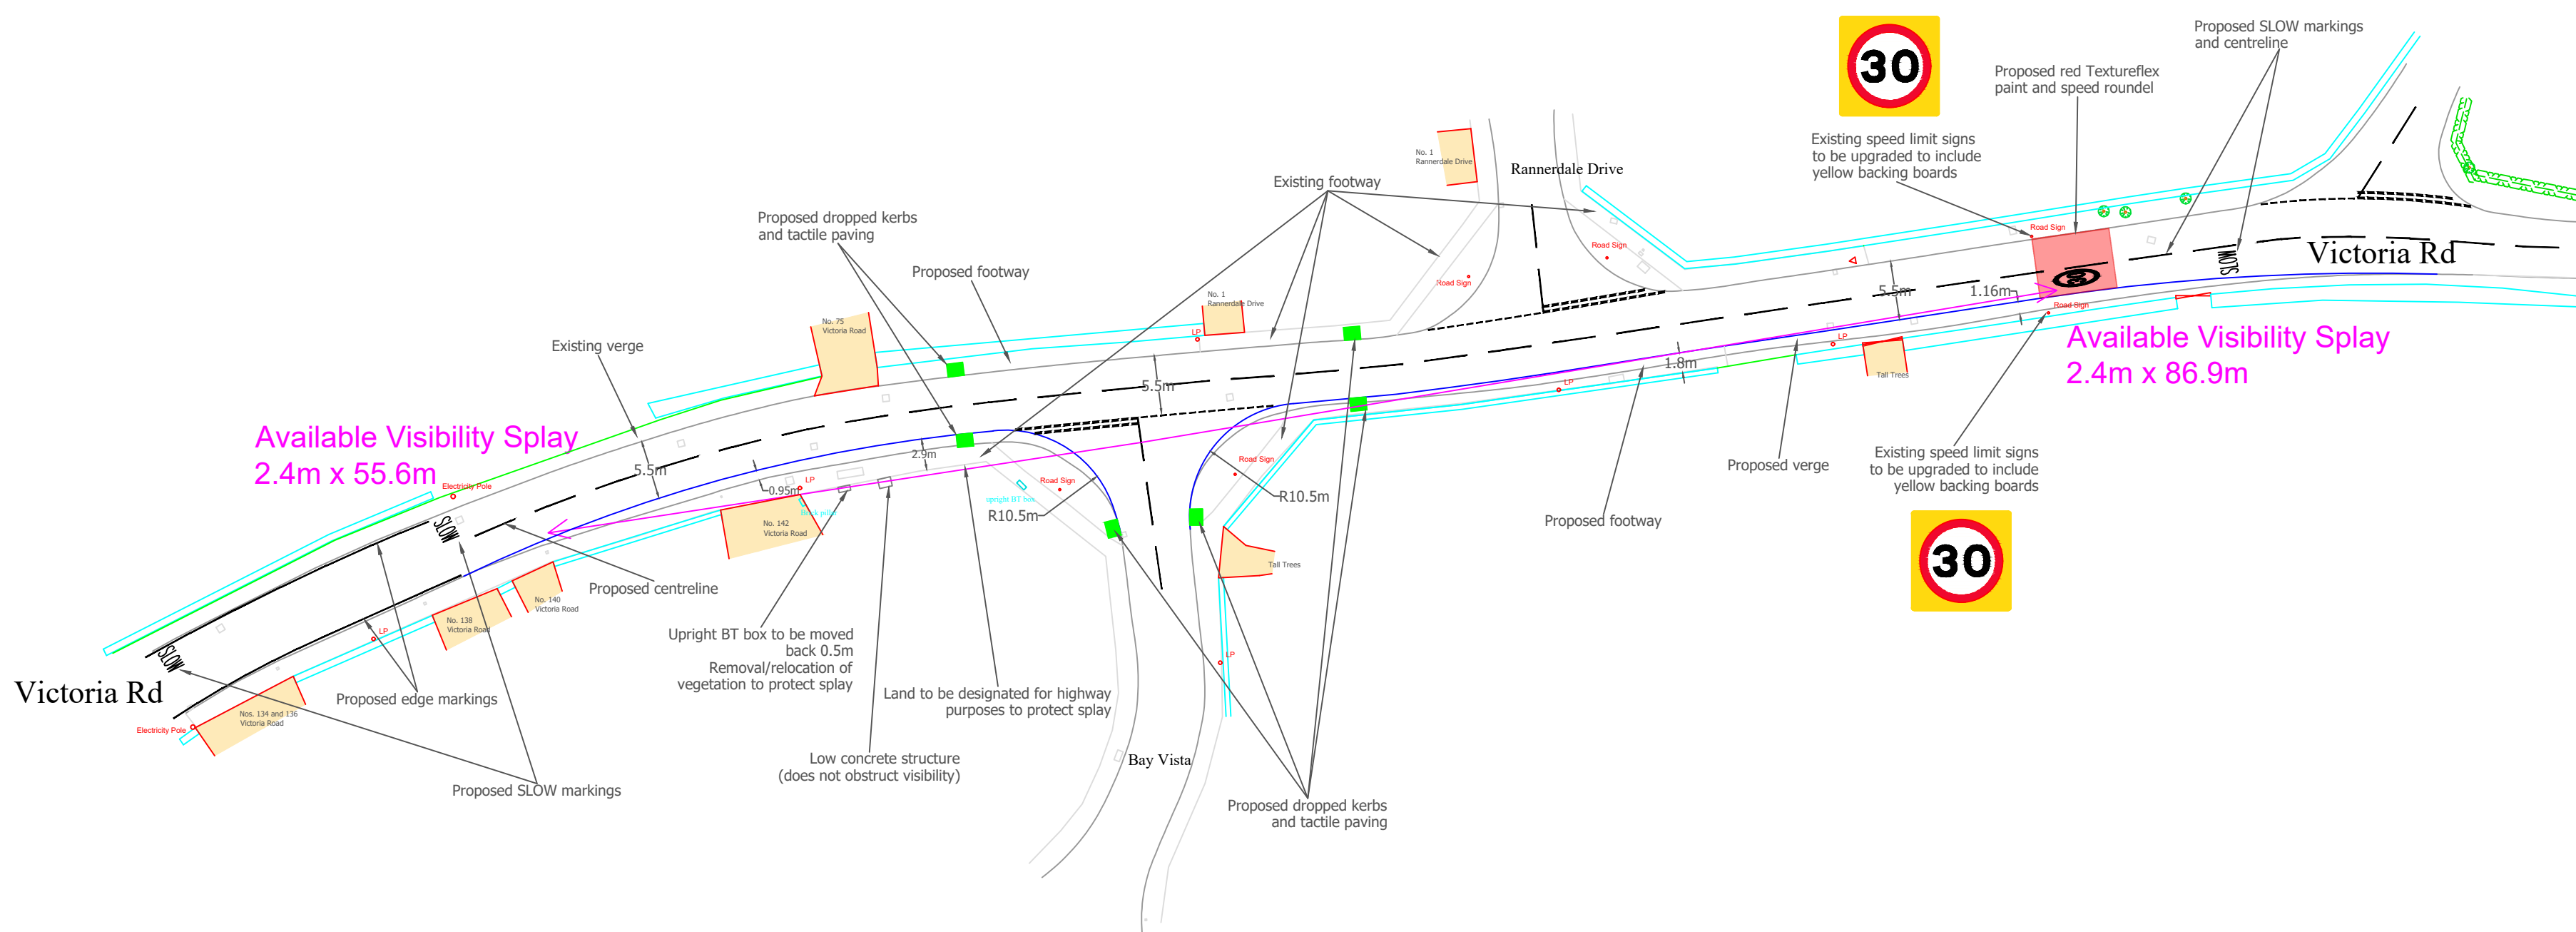

KEY

-  Proposed Kerbline
- Visibility Splays
-  Private Driveways
-  Proposed Tactile Paving and Dropped Kerbs
-  Proposed Red Textureflex

D	ALTERATIONS FOLLOWING RSA1	EB	NB	NB	06.01.20
C	ALTERATIONS TO ROAD MARKINGS & TACTILE PAVING	CGQ	NB	NB	03.12.19
B	ADDITIONAL WESTERN GATEWAY FEATURES ADDED	EB	NB	NB	13.09.19
A	TAPER EXTENDED EAST. PAINT & DROP KERBS ADDED	EB	NB	NB	15.08.19
REV	DESCRIPTION	BY	CHK	APP	DATE

Client:

MESSRS BOWE

LAKE LAND BUSINESS PARK
LAMPLUGH ROAD
COCKERMOUTH
CA13 0QT



TEL: +44 (0)1900 898 600
FAX: +44 (0)1900 826 324
e-mail: cumbria@wyg.com

Project:
ELIZABETH CRESCENT
WHITEHAVEN

Drawing Title:
PROPOSED JUNCTION ALTERATIONS
VICTORIA ROAD/BAY VISTA

Scale @ A2 1:500	Drawn EB	Date 03.06.19	Checked NB	Date 03.06.19	Approved NB	Date 03.06.19
Project No. A102063	Office 91	Type 18	Drawing No. C001			Revision D