


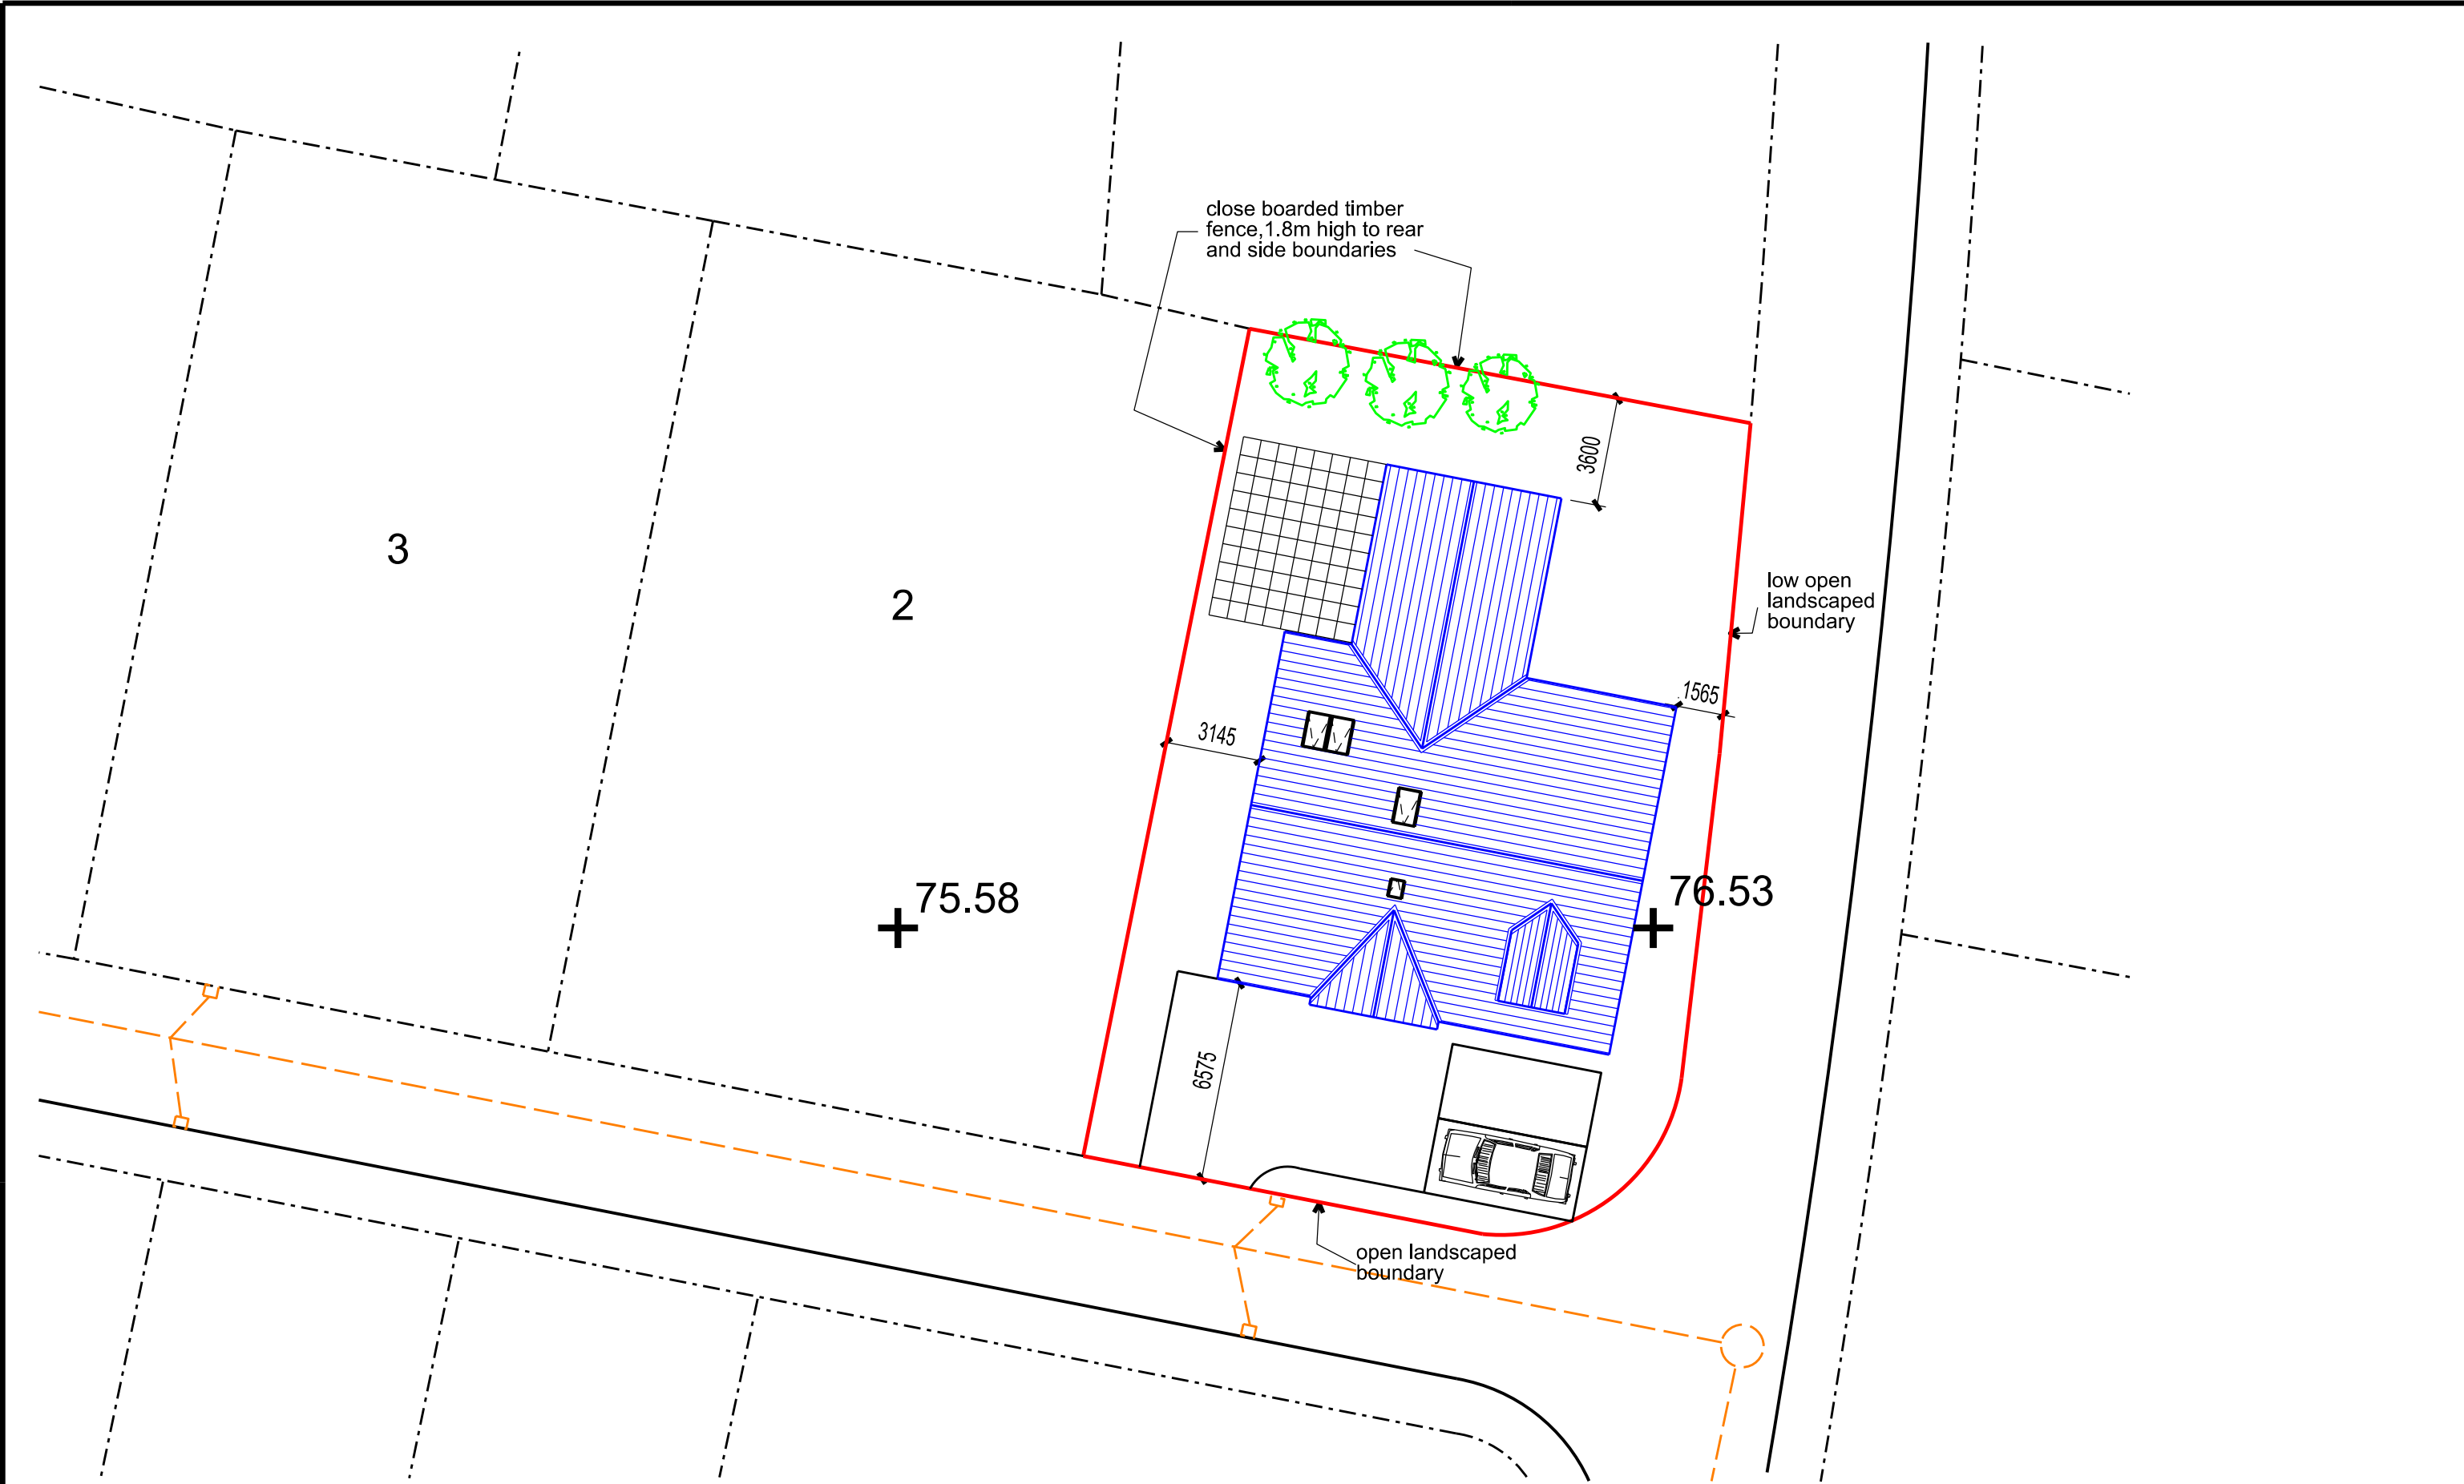

SCALE 0 1m 2m 3m 4m 5m 10m 15m 20m 25m 30m 35m 40m 45m 50m 55m 60m 65m 70m 75m														
This scheme is subject to town planning and all other necessary consents.					Rev 01 jan 2021 First issue					Richard J Lindsay 2 Calva House Calva Brow Workington C14 1DE email: richard46@aim.com Mob : 07921 949618				
Dimensions, area and levels where given are only approximate and subject to site survey. All dimensions are to be checked on site. Any discrepancies or variations are to be reported to the client before work commences. Figured dimensions only are to be taken from this drawing.					Rev 02 apr 2021 Notes and dimensions added									
This drawing is to be read in conjunction with all relevant consultants' and/or specialists drawings/documents and any discrepancies or variations are to be notified to the client before the affected work commences.														
					Client Mr N Clarkson					Scale: 1:200 @ A3/ 1:100 @ A1				
					Job Title New dwelling on Plot 1 land Near Moor Row, Whitehaven					Date: jan 2021 Drawn:				
					Drawing Title					Job No: 217 Drwg No: 01010 Rev: 02				
					Site block layout									