



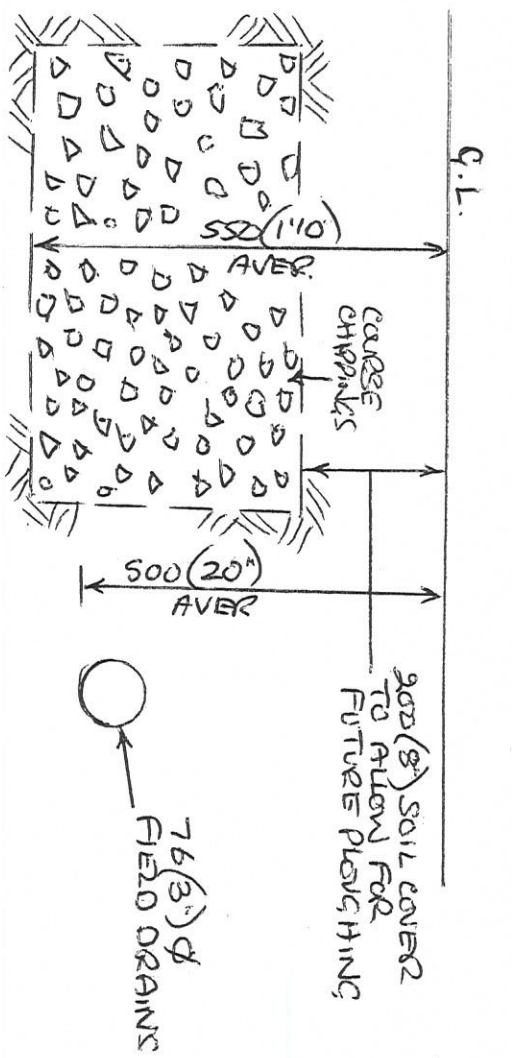


CROSS SECTION OF EXISTING  
SOAKAWAY (FROM PREVIOUS BUILDING)

600(24")  
WIDE TRENCH  
(DIGGER BUCKET WIDTH)


APPROX  
5.0(16') LONG

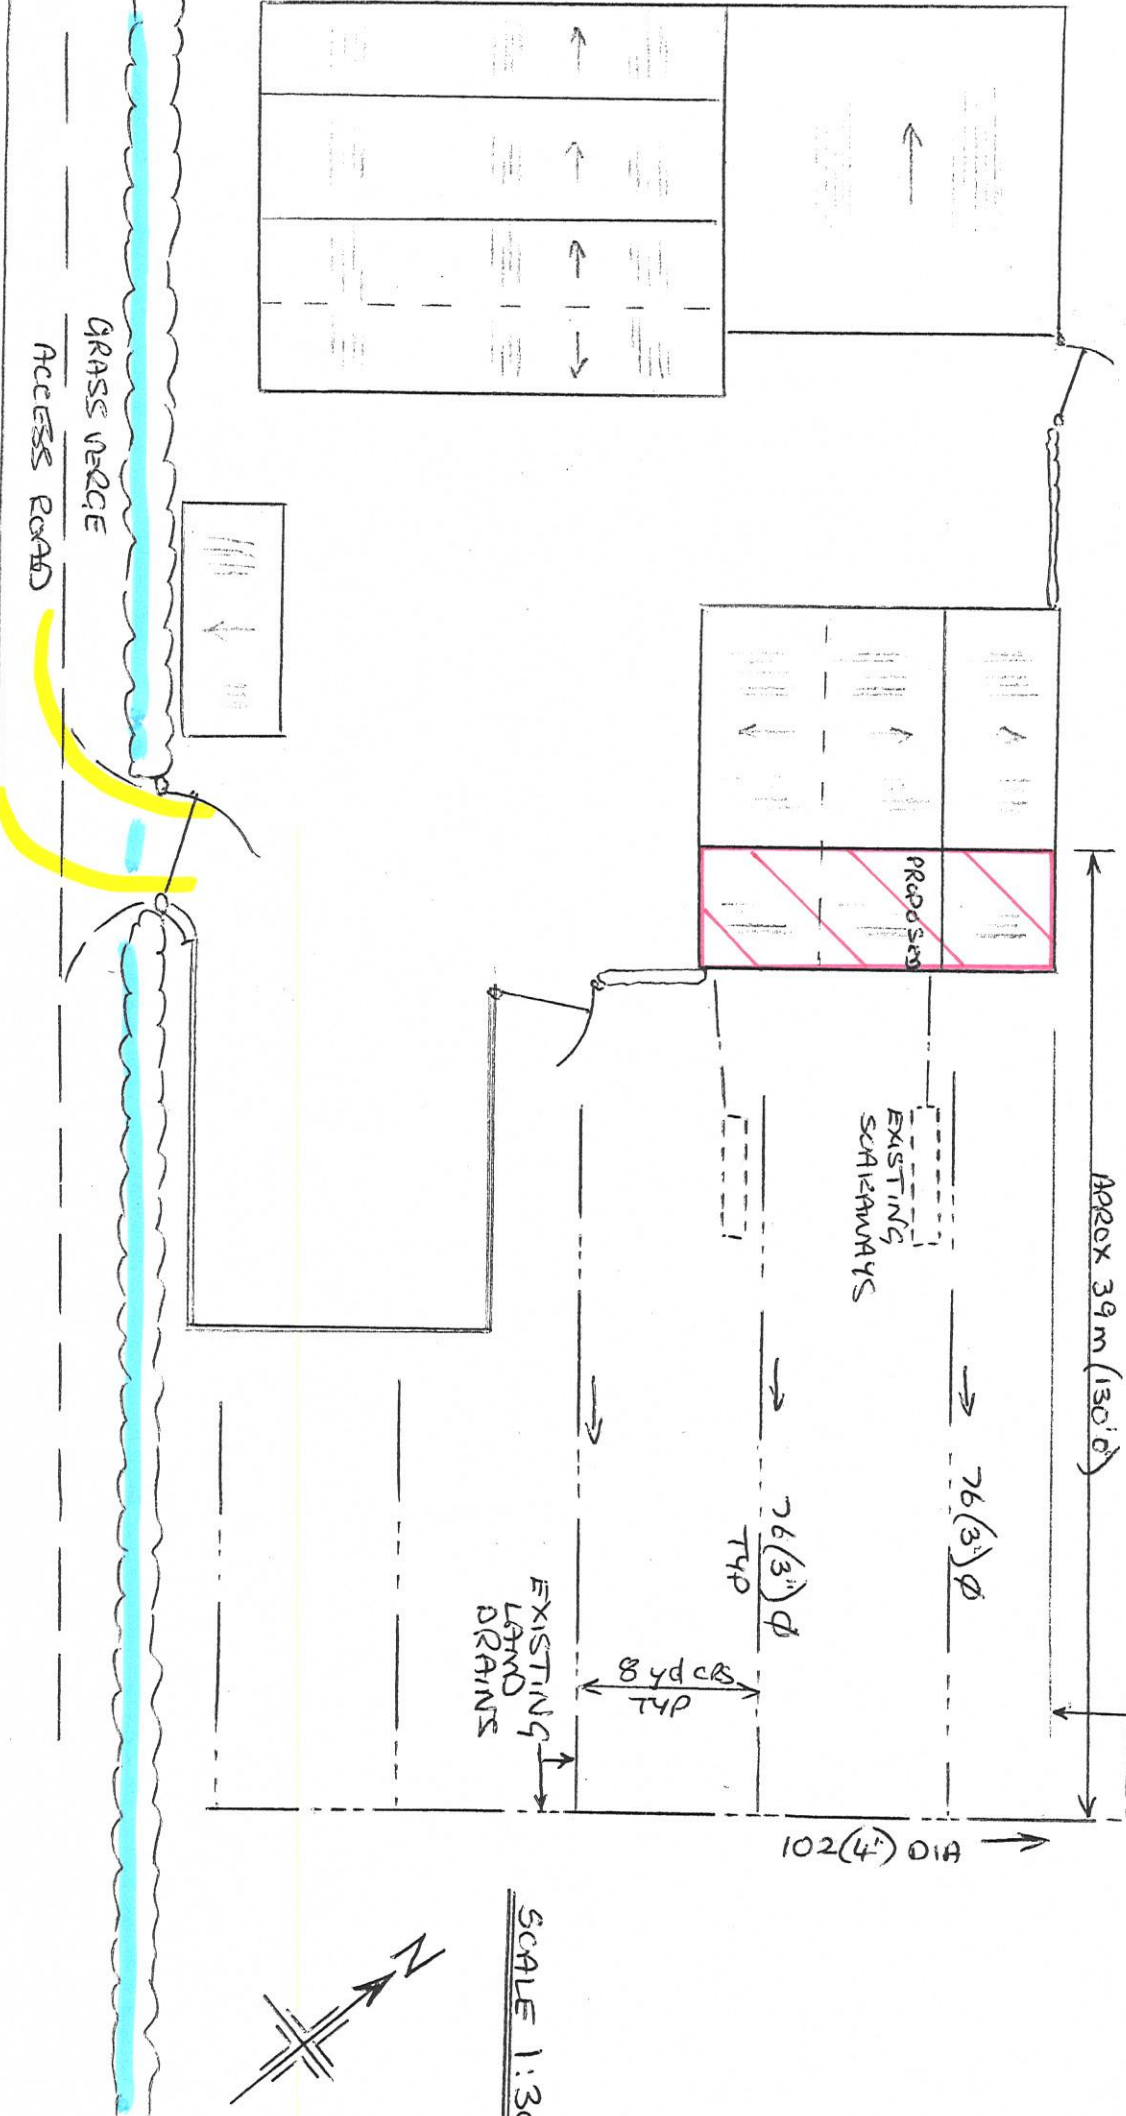

SCALE 1:300

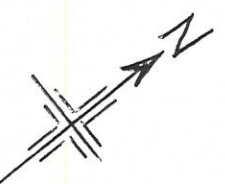

- TRENCHES RUN PARALLEL TO, & CLOSE TO LAND DRAIN LINES, TO ALLOW RAINWATER TO BE TRANSFERRED SLOWLY TO SAME.
- DEPTH LIMITED DUE TO WINTER WATER TABLE, & EXISTING DRAIN DEPTHS
- WIDTH OF TRENCH WAS DIGGER BUCKET WIDTH - 20" (600mm)
- 200(8") SOIL COVER TO ALLOW FOR FUTURE PLOWING.
- THERE ARE NO PLANS TO EXTEND LENGTH OF SOAKAWAYS, AS WORKING WELL.

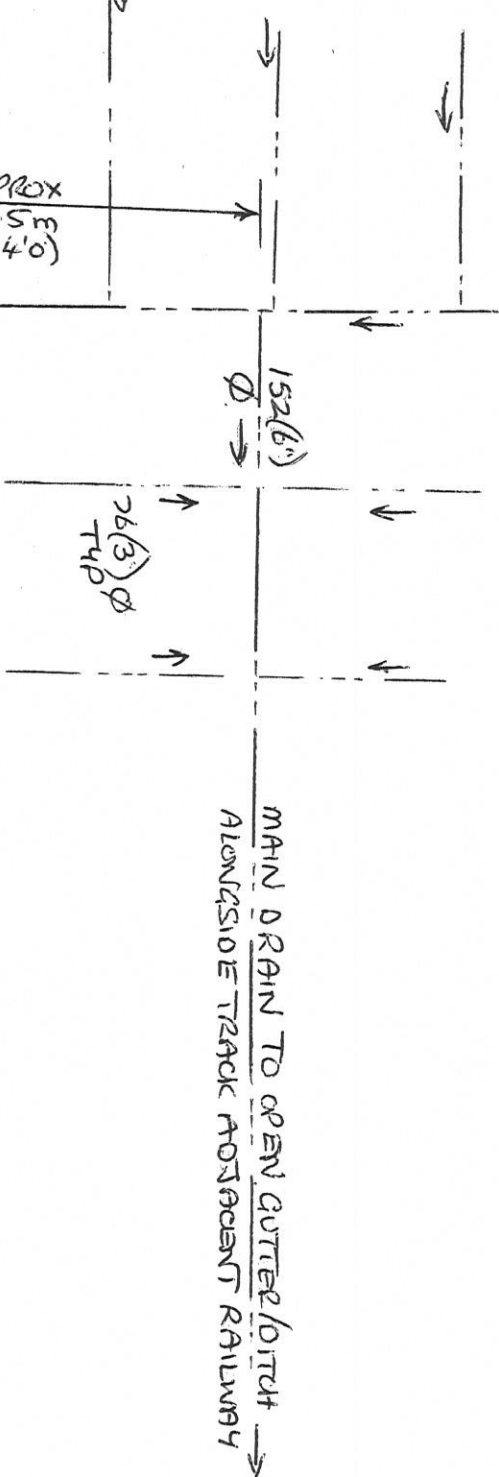

AMENDED BLOCK PLAN, TO INCLUDE  
SURFACE WATER DRAINAGE DETAILS.  
BRACKEN BECK, UNDERHILL  
MILLUM.

4/22/2468/0F