



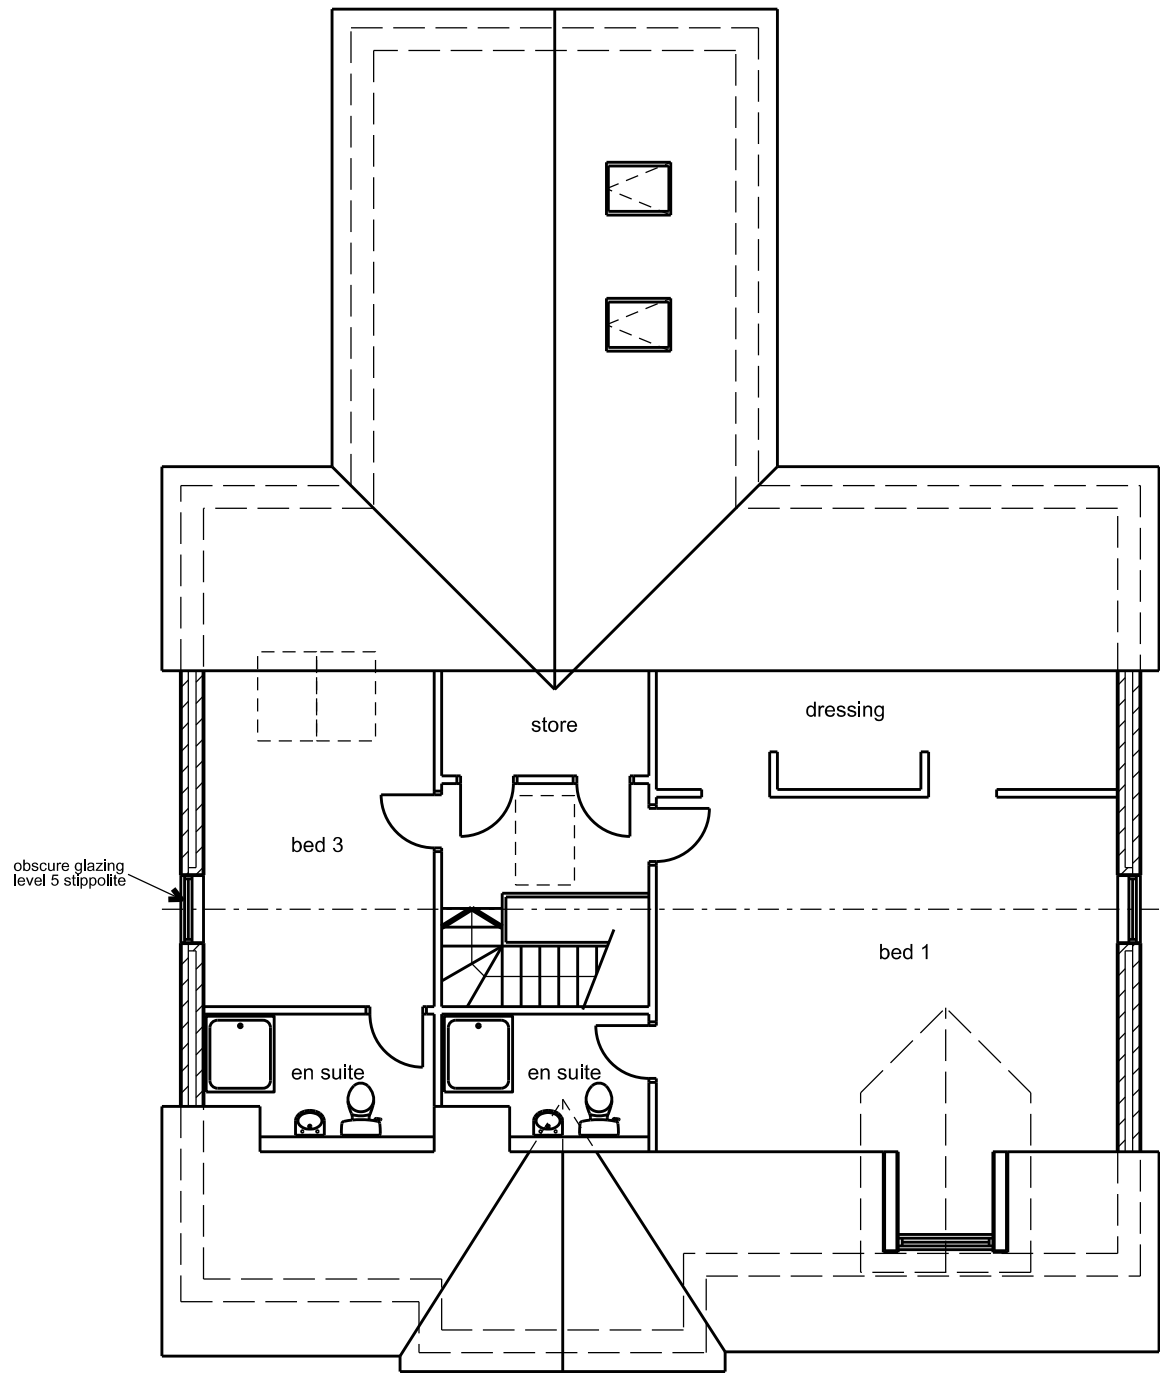

SCALE

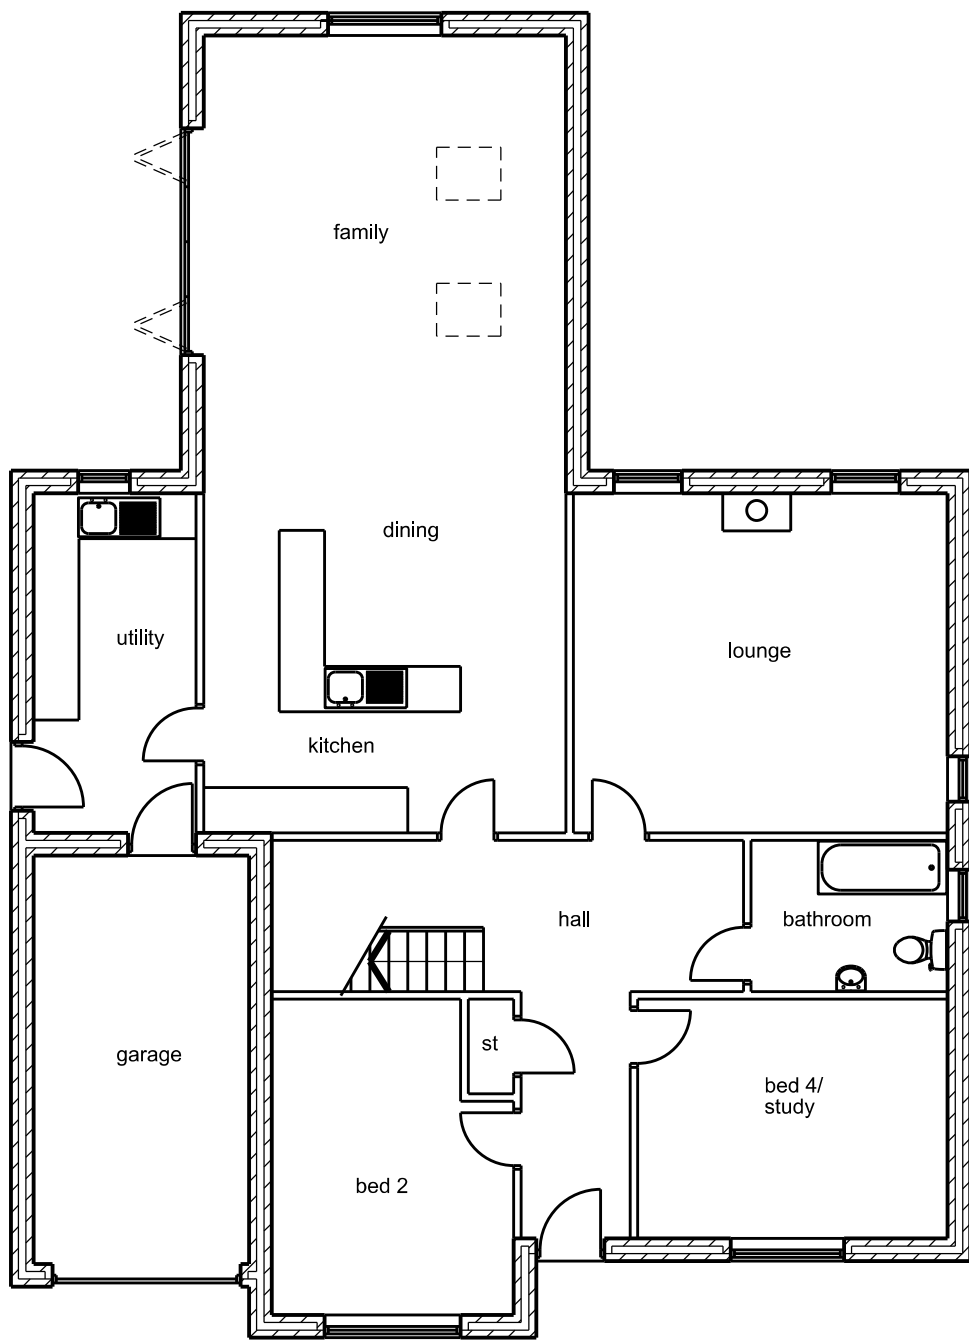

This scheme is subject to town planning and all other necessary consents.

Dimensions, area and levels where given are only approximate and subject to site survey. All dimensions are to be checked on site. Any discrepancies or variations are to be reported to the client before work commences. Figured dimensions only are to be taken from this drawing.

This drawing is to be read in conjunction with all relevant consultants' and/or specialists drawings/documents and any discrepancies or variations are to be notified to the client before the affected work commences.

Rev 01 jan 2021 First issue
Rev 02 apr 2021 Obscure glazing note added
Rev 03 may 2021 Grd Fl windows amended, rooflights added

Client	Mr N Clarkson
Job Title	New dwelling on Plot 1 land Near Moor Row, Whitehaven
Drawing Title	Proposed ground and first floor

Scale: 1:100 @ A3/1:50 @ A1		
Date:	Drawn:	
jan 2021		
Job No:	Drwg No:	Rev:
217	04021	03

Richard J Lindsay
2 Calva House
Calva Brow
Workington
C14 1DE
email: richard46@aim.com
Mob : 07921 949618