


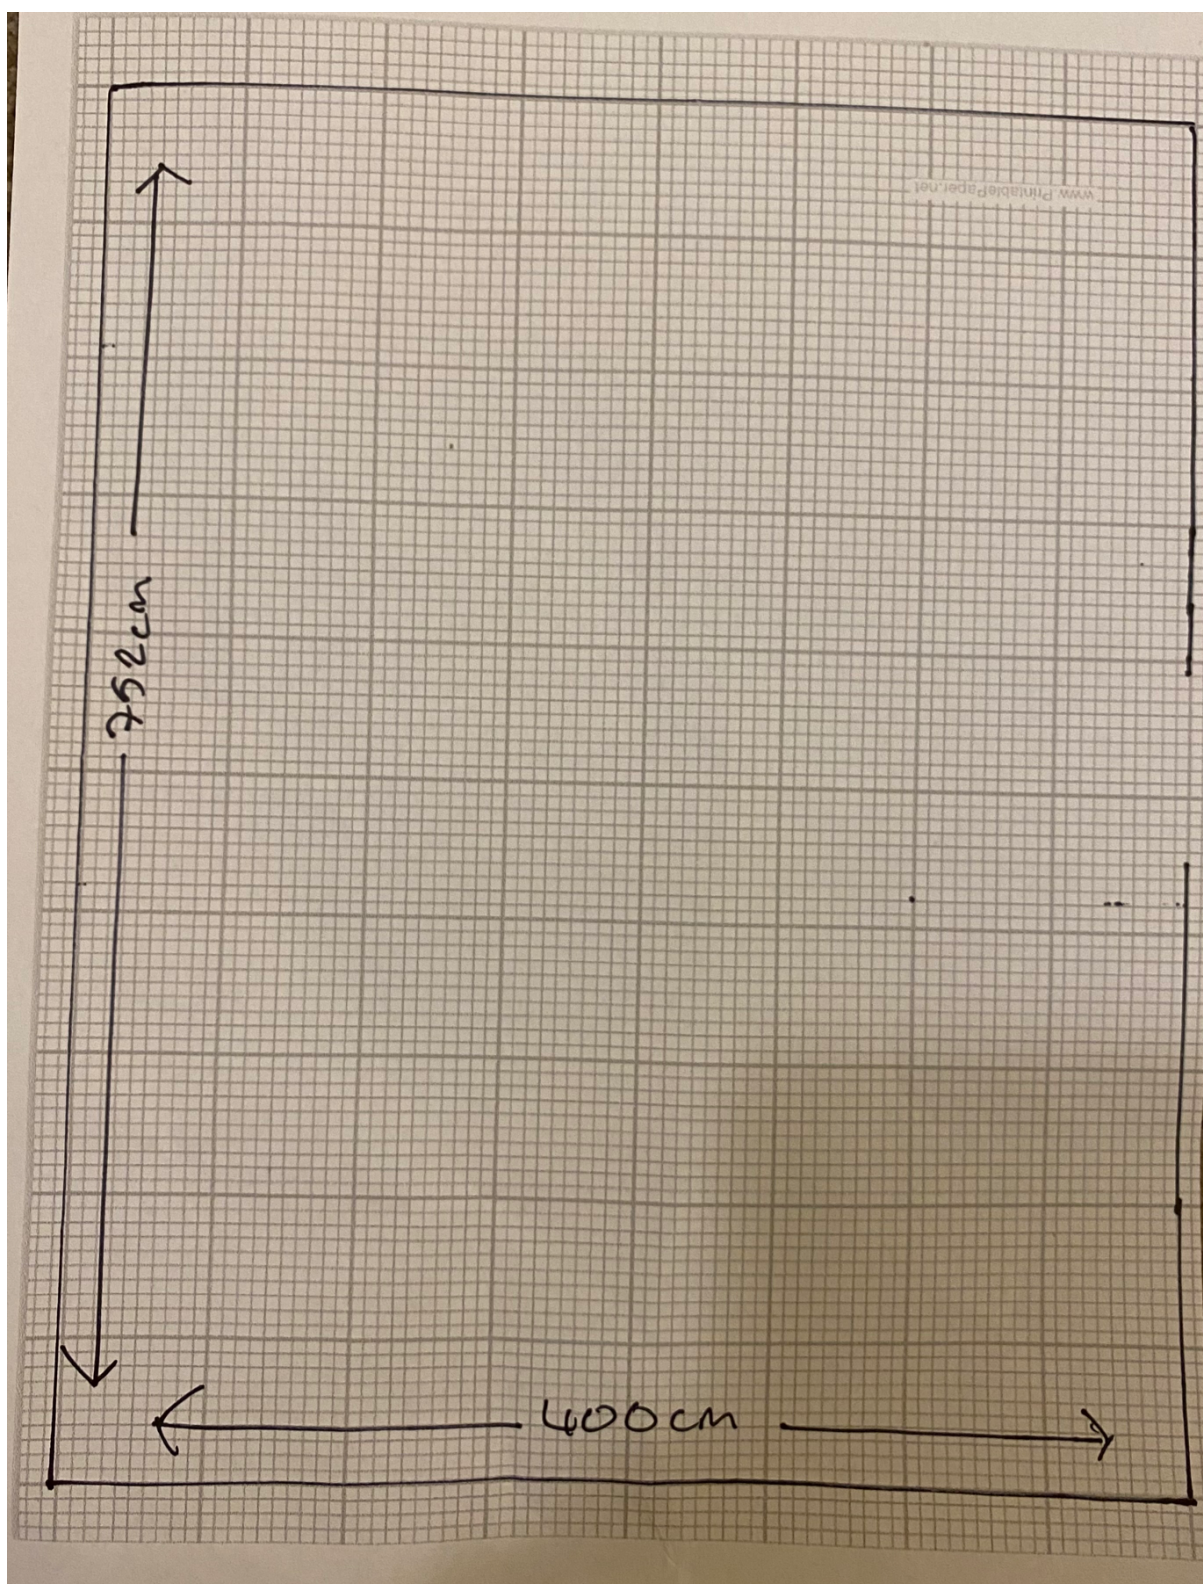

“as existing” (before the works were carried out) floor plan