


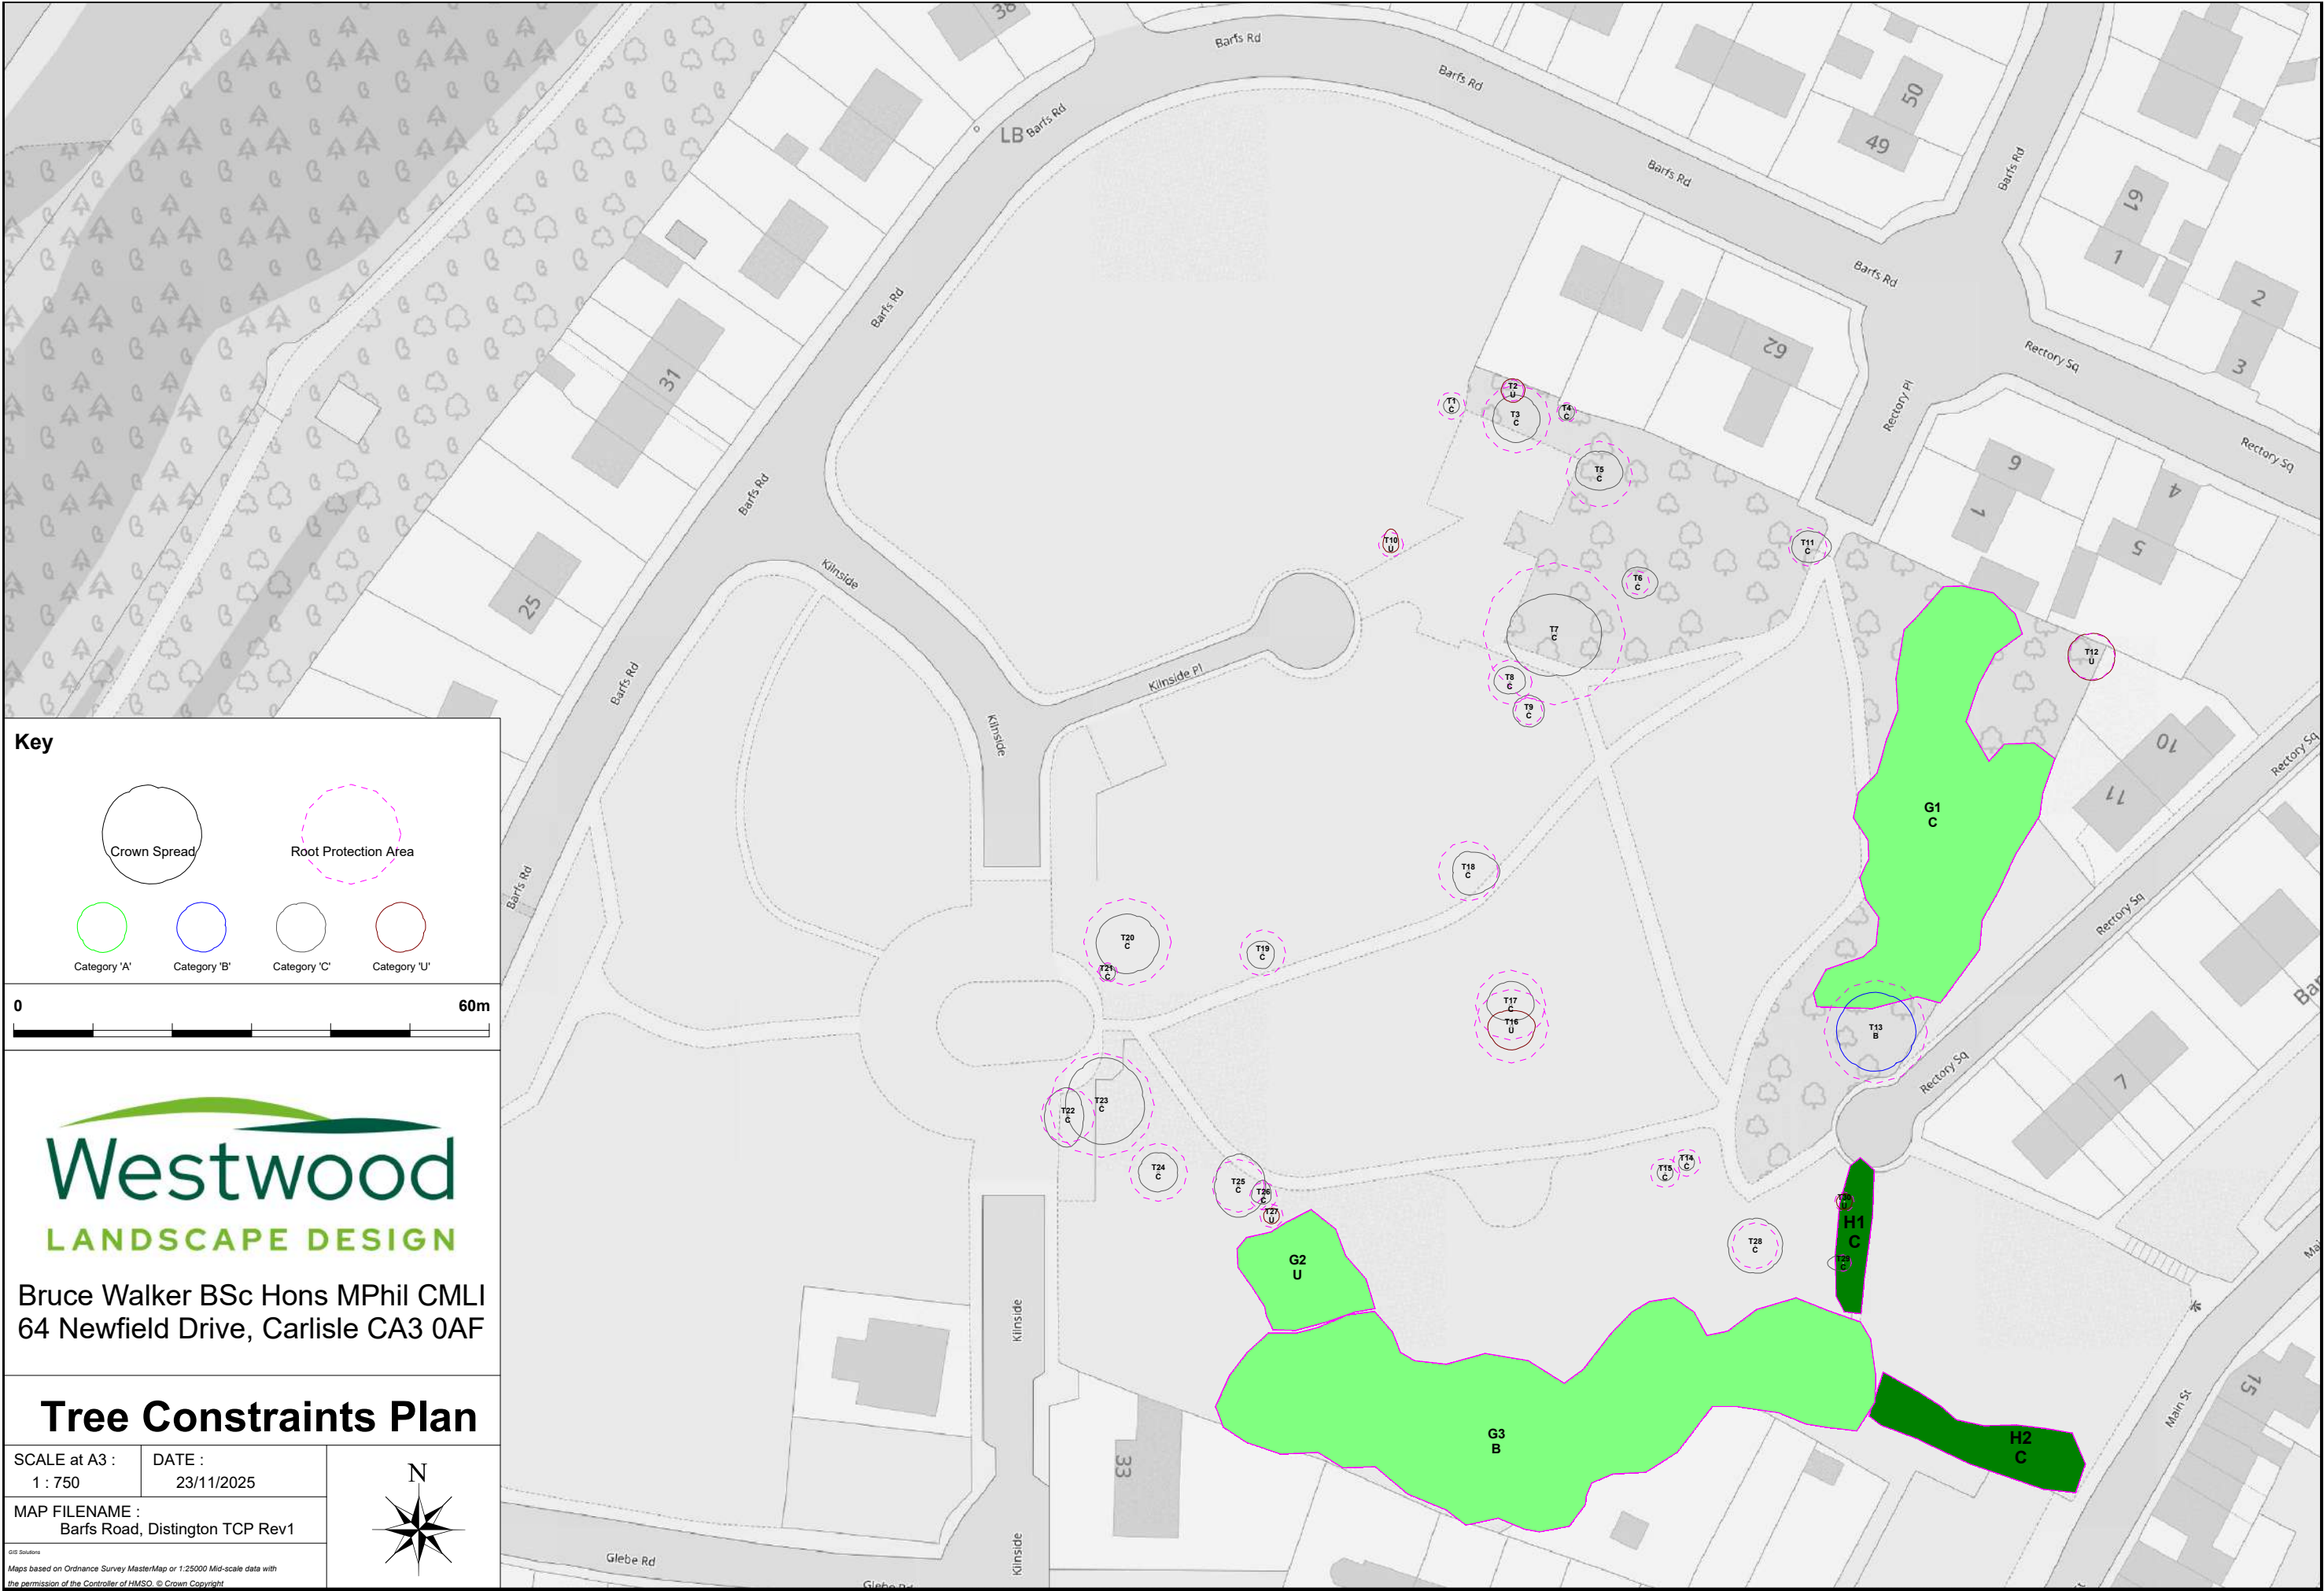

Key

Crown Spread

Root Protection Area

Category 'A'

Category 'B'

Category 'C'

Category 'U'

0

60m

Westwood
LANDSCAPE DESIGN

Bruce Walker BSc Hons MPhil CMLI
64 Newfield Drive, Carlisle CA3 0AF

Tree Constraints Plan

SCALE at A3 :
1 : 750

DATE :
23/11/2025

MAP FILENAME :
Barfs Road, Distington TCP Rev1

GIS Solutions
Maps based on Ordnance Survey MasterMap or 1:25000 Mid-scale data with
the permission of the Controller of HMSO. © Crown Copyright.