


Beach View Borwick Rails



0 20
Metres

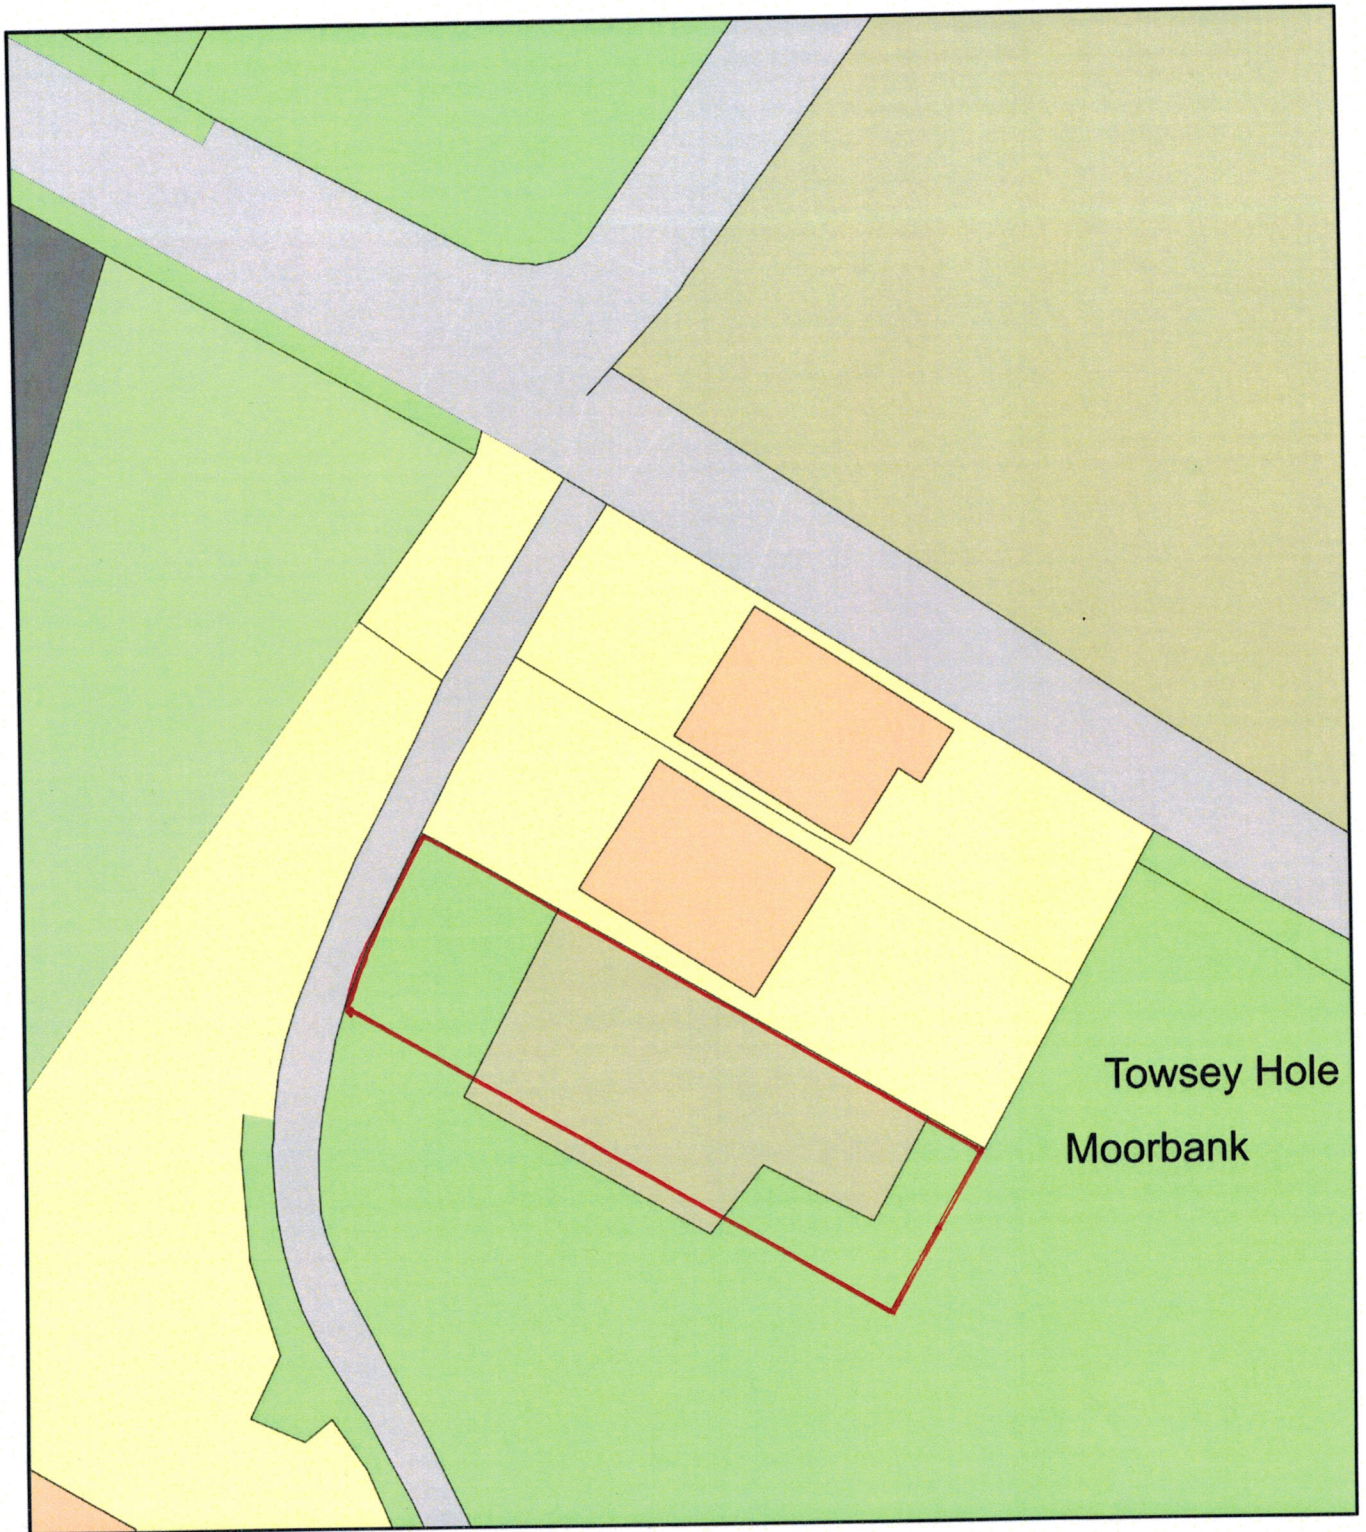

Plan Produced for: Guardian Homes
Date Produced: 23 Jun 2021
Plan Reference Number: TQRQM21174171359609
Scale: 1:500 @ A4