


RV	DATE	COMMENTS
A	23.04.26	Blocking in of doorway to create window now complete and reflected in existing drawing
-	-	-
-	-	-
-	-	-

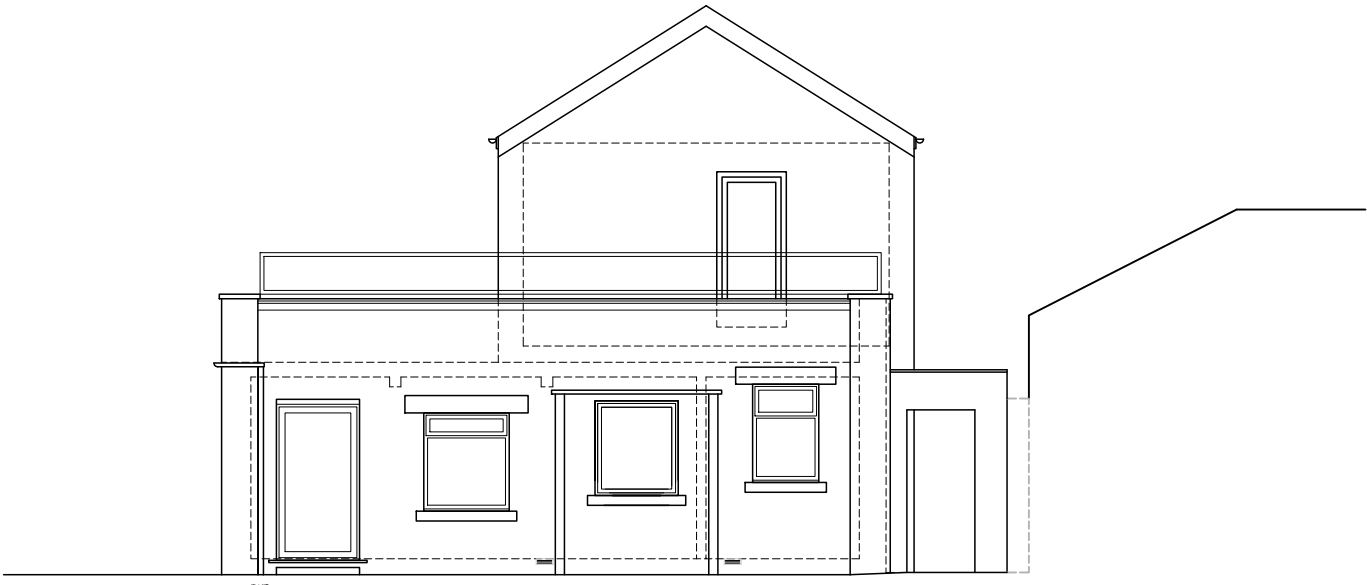





Front (SSE) Elevation



Side (ENE) Elevation



Rear (NNW) Elevation

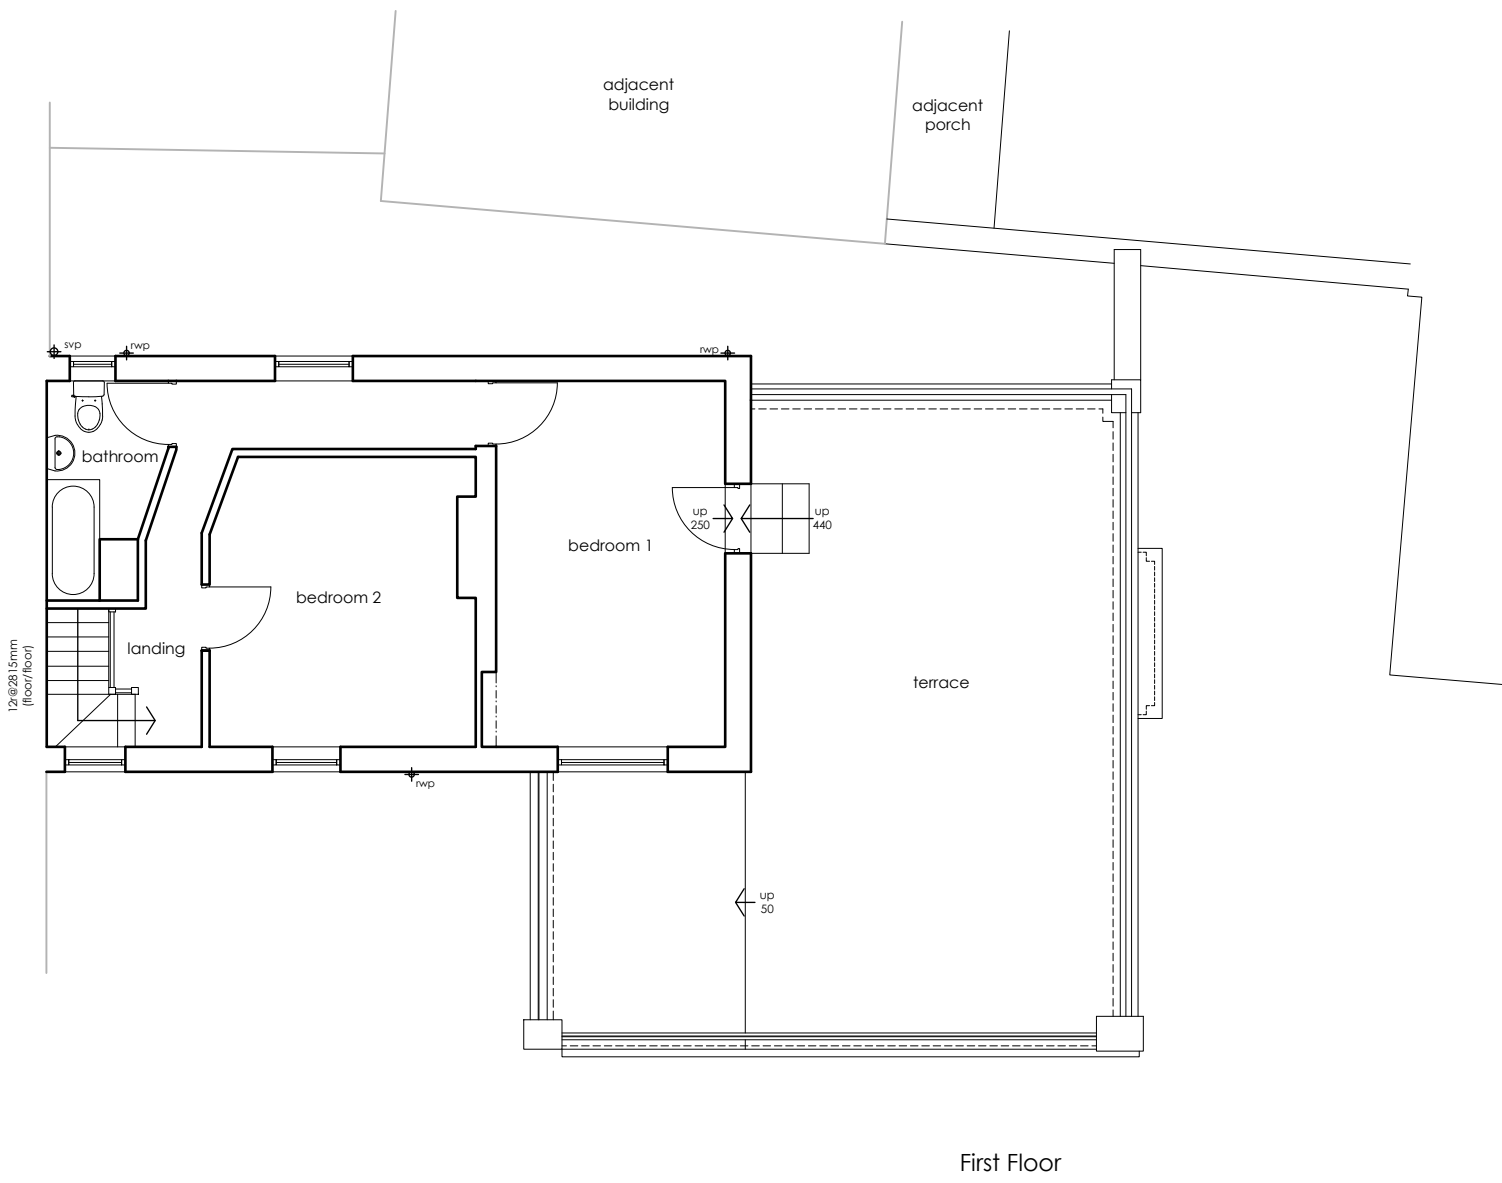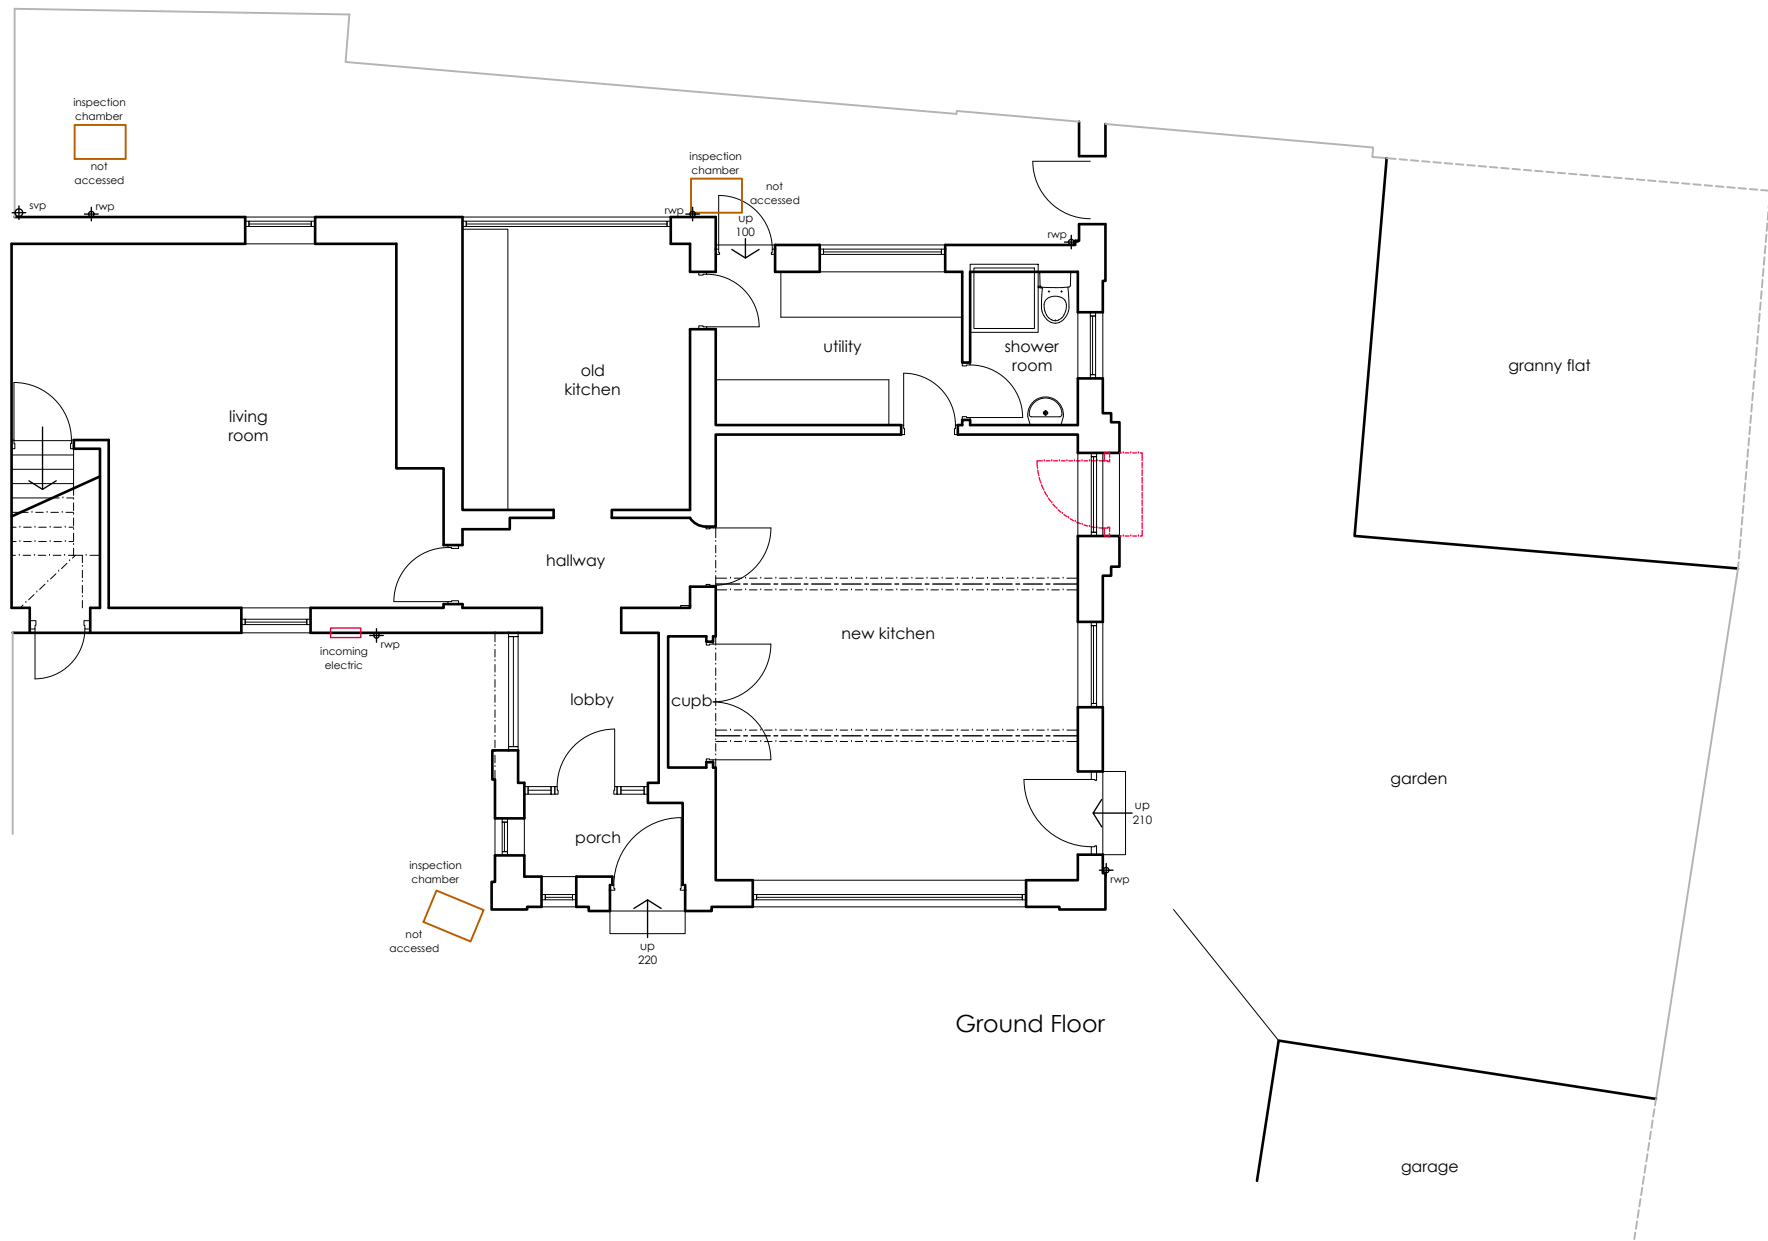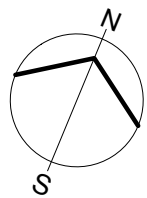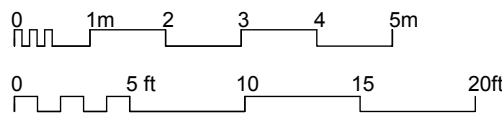

EXISTING BUILDING
PLANS, SECTIONS & ELEVATIONS

PROPOSED ALTERATIONS
BEACH VILLA
SEASCALE
Chris Jones

DRAWING NO. : 26.05.01A
SCALE : 1:100@A1
DRAWN BY : CW
DATE : FEB 2026



43 The Mount | Papcastle | Cockermouth | Cumbria | CA13 0JZ
studio@wkdesignarchitects.co.uk | www.wkdesignarchitects.co.uk
Carolyn Williamson 07773 329572 | Paul Kitchen 07968 094847