



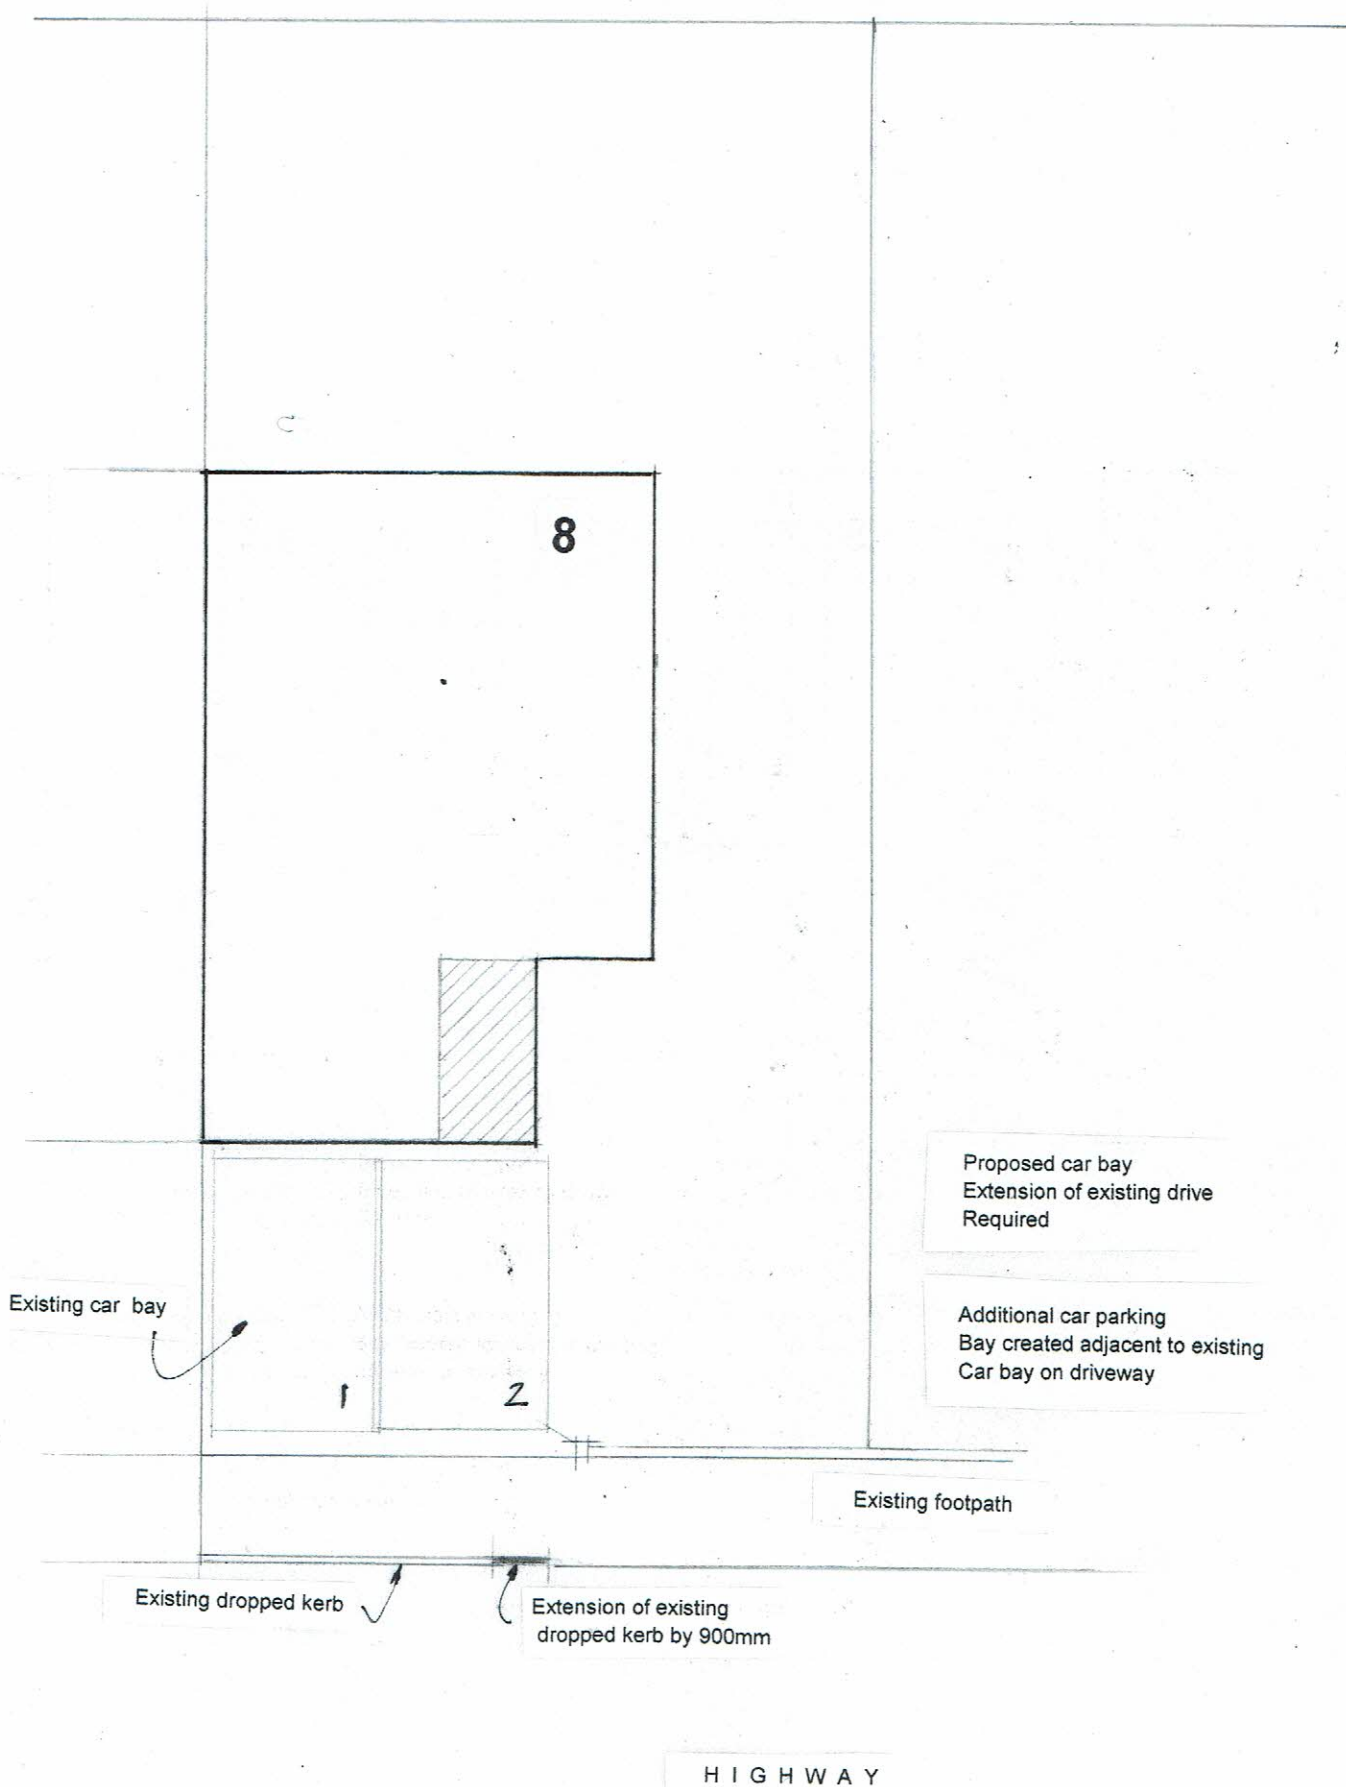

PROPOSED ALTERATIONS AND EXTENSION TO 8 THE CHESTNUTS DISTINGTON PROPOSED PARKING LAYOUT
Scale 1.100

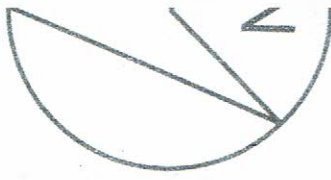

2

8

14

THE CHESTNUT