



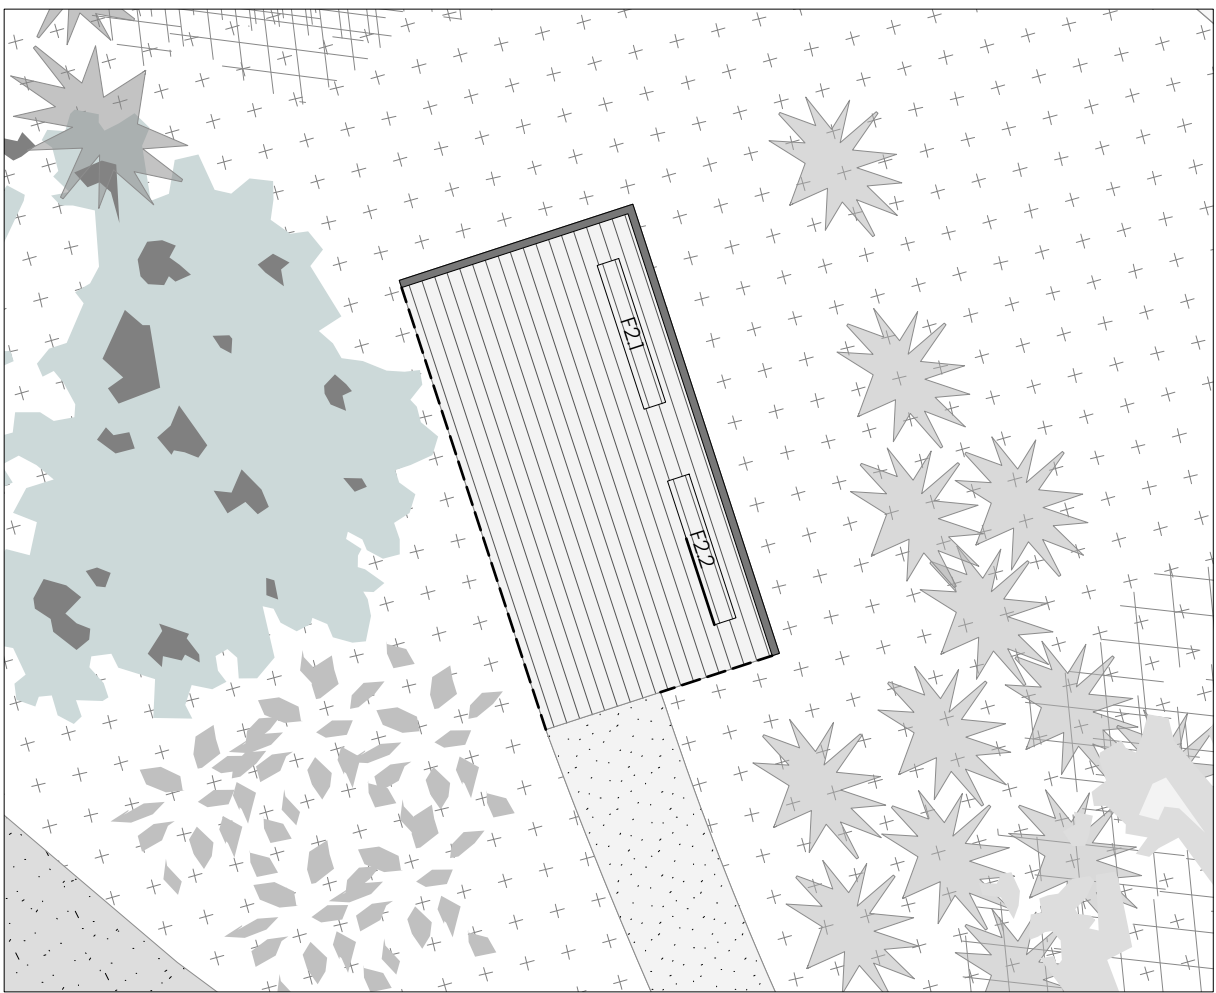

D01 Location Plan
Scale: 1:100


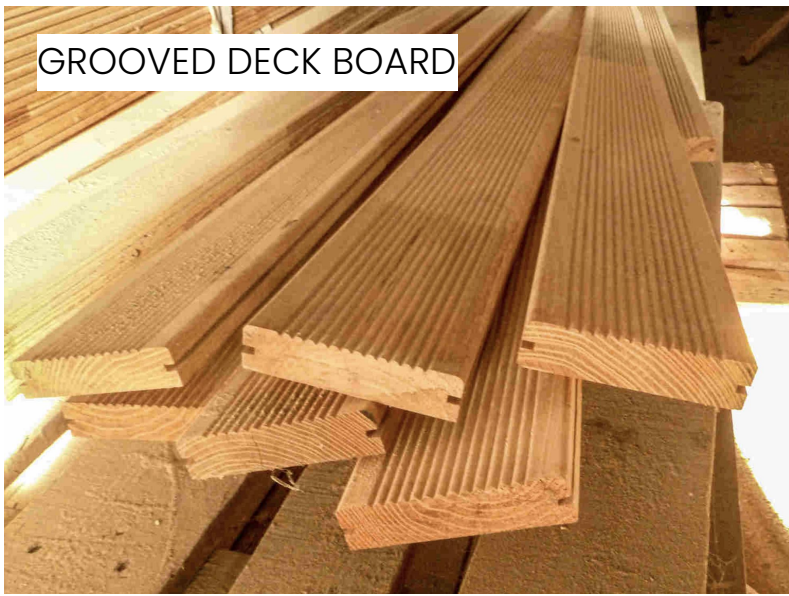


- Timber Decking Info**
- Chamfered edges
 - V Grooved for slip resistance
 - Durability class 1/2 (25+ years)
 - Custom lengths

- Timber Post / Rail Info**
- Sapwood-free
 - Chamfered edges
 - Durability class 1/2 (25+ years)
 - Custom lengths
 - Resistant to wood destroying insects and fungi

Detailed Supplier Info
Supplier: UK Robinia (OAE)
Web: <https://ukrobinia.com/products/superior-decking/>

IMG Option 1 - Hardwood | Robinia pseudoacacia
Scale: -

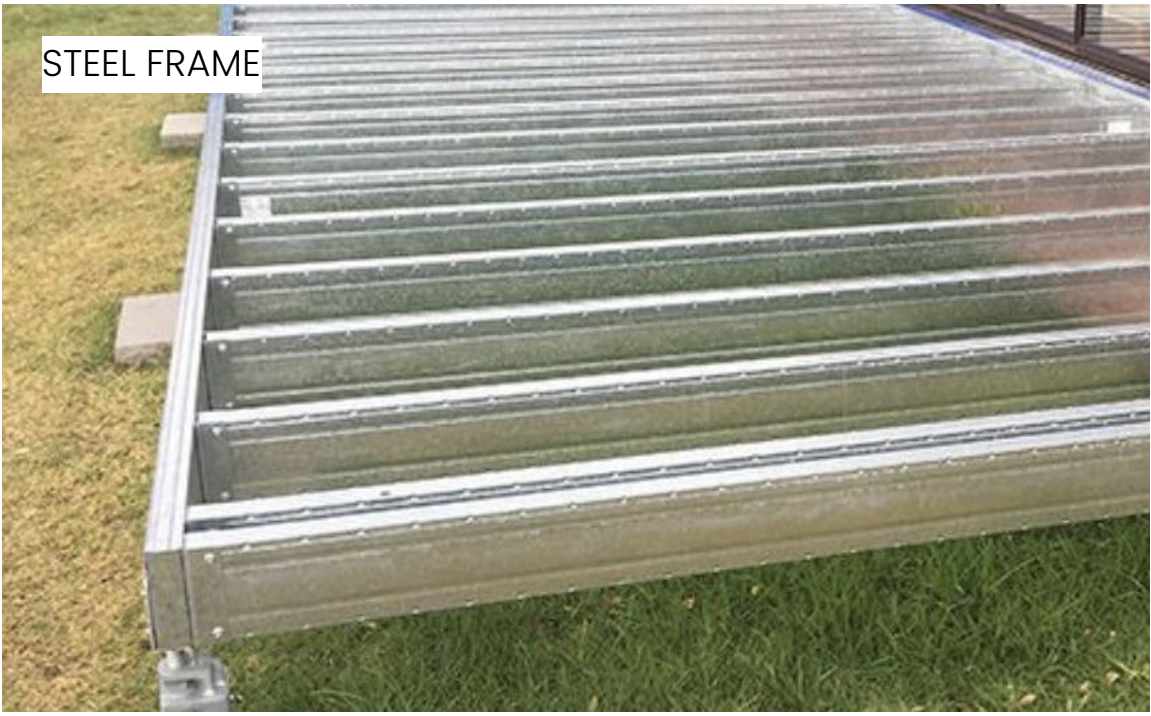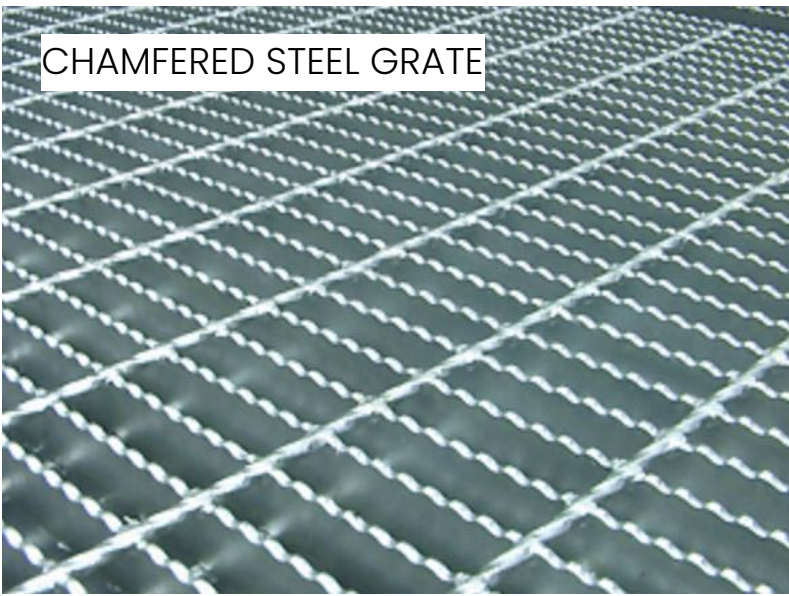

- Steel Grating Info**
- Serrated Surface
 - Enhanced Slip Resistant (0.6)
 - Galvanised Steel
 - Load Bearing Centres 21.5mm

Detailed Supplier Info
Supplier: Lionweld Kennedy Group (OAE)
Web: <https://lk-uk.com/products/steel/safegrid/>

IMG Option 2 - Steel | Safegrid Grating
Scale: -



- GRP Grating Info**
- Fixed to timber / steel frame
 - 13mm grate
 - 15 / 25 / 30 / 38 / 40mm thickness
 - Custom size panel
 - Wide range of colours
 - Resin / grit top surface

Detailed Supplier Info
Supplier: Evergrip (OAE)
Web: <https://evergrip.com/products/grating-systems/moulded-micromesh/>

IMG Option 3 - GRP
Scale: -

NOTES:
1. DO NOT SCALE FROM THIS DRAWING. ALWAYS WORK TO NOTED DIMENSIONS.
2. ALL SETTING-OUT LEVELS AND DIMENSIONS TO BE CHECKED ON SITE PRIOR TO THE INSTALLATION OF MATERIALS AND ANY DISCREPANCIES ARE TO BE BROUGHT TO THE ATTENTION OF THE CONTRACT ADMINISTRATOR IMMEDIATELY.
3. THIS DRAWING MUST BE READ WITH THE RELEVANT SPECIFICATION DOCUMENTS AND DETAIL DRAWINGS. ANY DISCREPANCIES MUST BE BROUGHT TO THE ATTENTION OF THE CONTRACT ADMINISTRATOR IMMEDIATELY.
4. THIS DRAWING IS COPYRIGHT PROTECTED AND MAY NOT BE REPRODUCED IN WHOLE OR PART WITHOUT WRITTEN AUTHORITY.
5. ALL DIMENSIONS ARE IN MILLIMETRES UNLESS OTHERWISE STATED.
6. NOTE DRAWING SUSTAINABILITY CODE SHOWN BELOW. DRAWING NOT TO BE USED FOR CONTRACTUAL AGREEMENT WITHOUT A1 STATUS.

THIS DRAWING WAS PLOTTED ON:
14/08/2025

REVISION HISTORY				
DATE	REV	ZONE	DESCRIPTION	CHK
11/08/25	P01		First issue	MDM
14/08/25	P02		Stage 4 issue	MDM



ORIGINATOR

W layer.studio
01625 523 157
manchester or
newcastle@layer.studio

MANCHESTER
Wilmslow
Cheshire
SK9 1DR

NEWCASTLE
Studio 29
39 High Bridge Works
Cheshire
Newcastle-upon-Tyne
NE1 1EW

Layer.studio

Client
Cumberland Council

Project
The Iron Line
Millom, Cumbria

Drawing Title
D | Coal Pit Hide Detail - Material Exploration

Created By	Checked By	Scale	Sheet Size
CE	CL	As Noted	A1

Project Number	Originator	Volume	Level	File Type	Discipline	Number
289	LYR			XX-ZZ-DWG-L-6012		

Work Stage	Status	Revision
Stage 4	S4	P02