


100mm


50mm

10mm

SITE LOCATION PLAN
AREA 4 HA
SCALE:1:1250
DEMISE COORDINATES:301401,515270

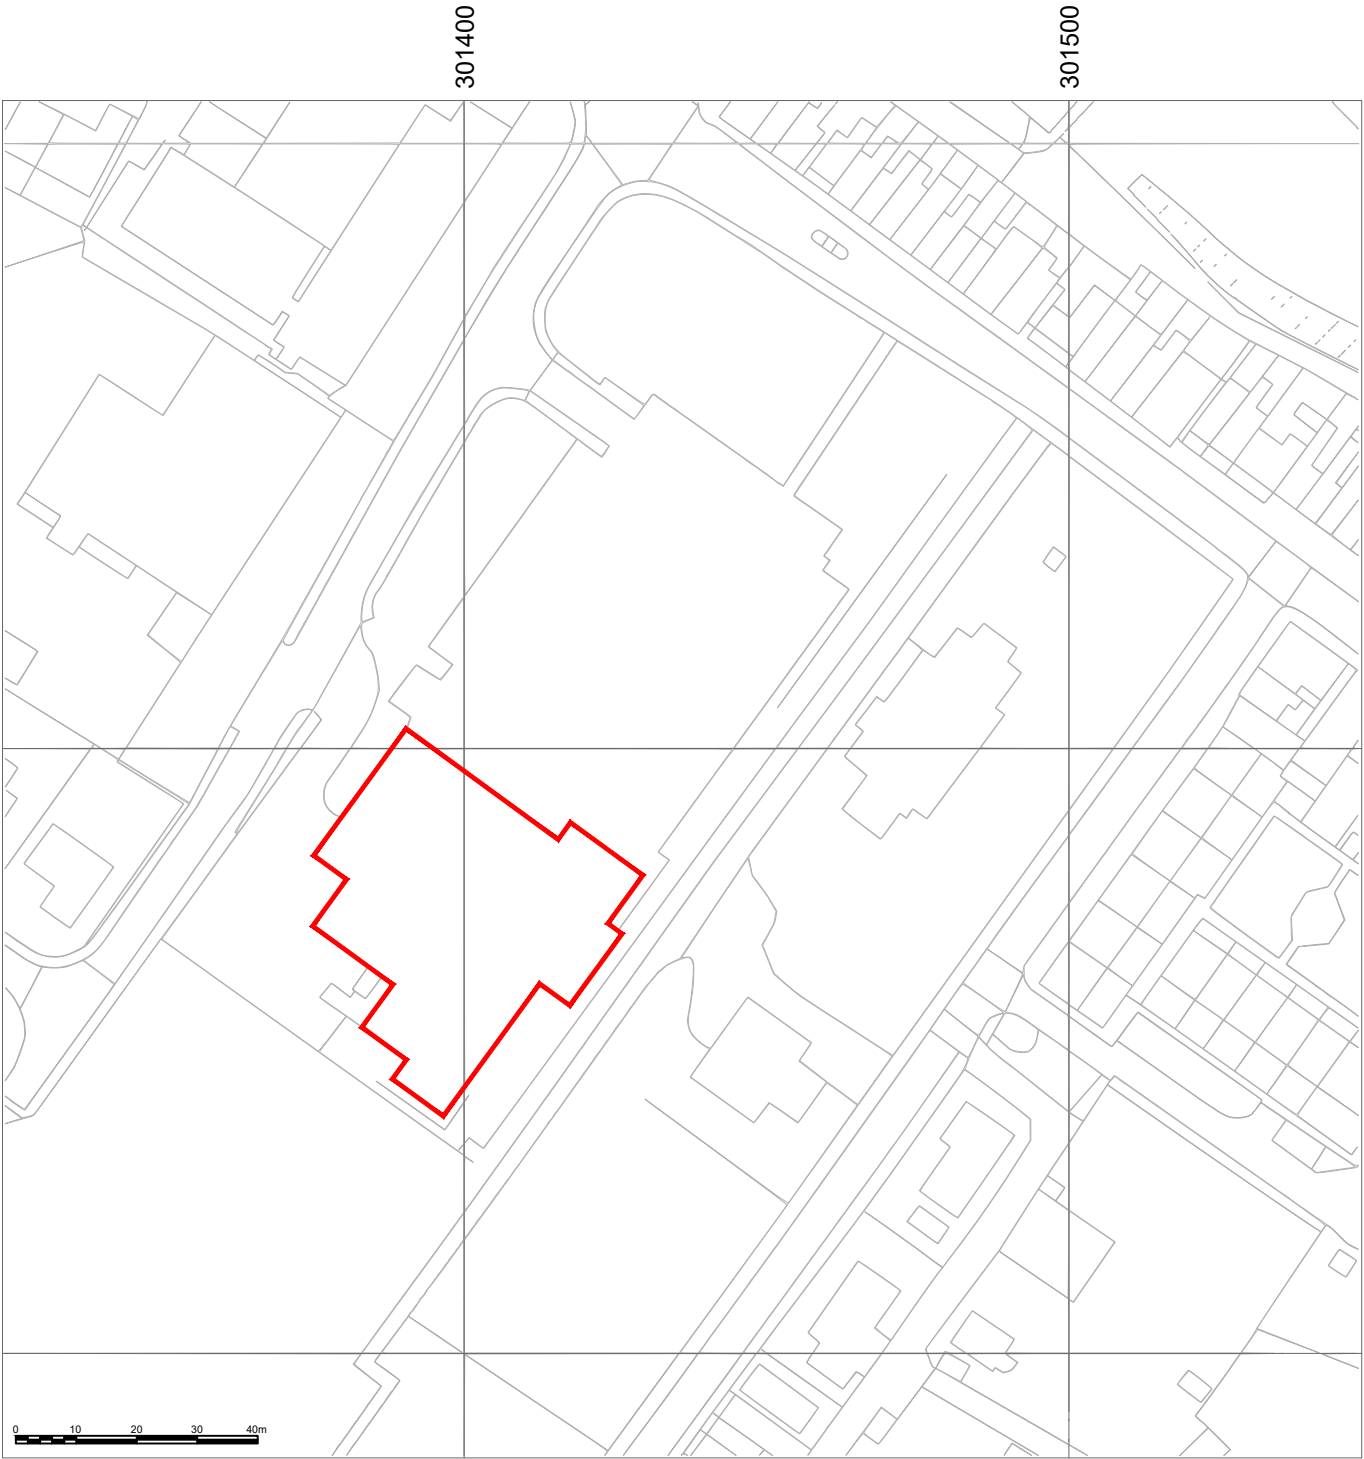

Supplied by Streetwise Maps Ltd
www.streetwise.net
Licence No: 100047474

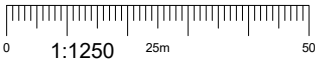

- NOTES:
1. ALL DIMENSIONS IN MM UNLESS OTHERWISE NOTED.

Demise:



Company:	Project:	Purpose of Issue:	Issue:
CUSTOM SOLAR	Project	Planning	A
Date:	30/01/2025	Revision / Upgrade Description:	
Drawn:	A.Marquez	First Issue	
Checked:	Ed.Salkild		
Approved:	CS DA		



Custom Solar Ltd
Sunbeam House
Broombank Road
Chesterfield, S41 9QJ

T: 01246 488488
www.customsolar.co.uk
sales@customsolar.co.uk

Site Name:
CS - CO-OP CLEATOR MOOR

Address:
Leconfield Street
Cleator Moor
CA25 5PX

Title:
002 SITE LOCATION PLAN

Project:
PROJECT

Purpose of Issue:
PLANNING

Master Drawing Register No:
CS - Co-op Cleator Moor_GA

Issue:
A