



NOTES:

1. ALL DIMENSIONS IN MM UNLESS OTHERWISE NOTED.

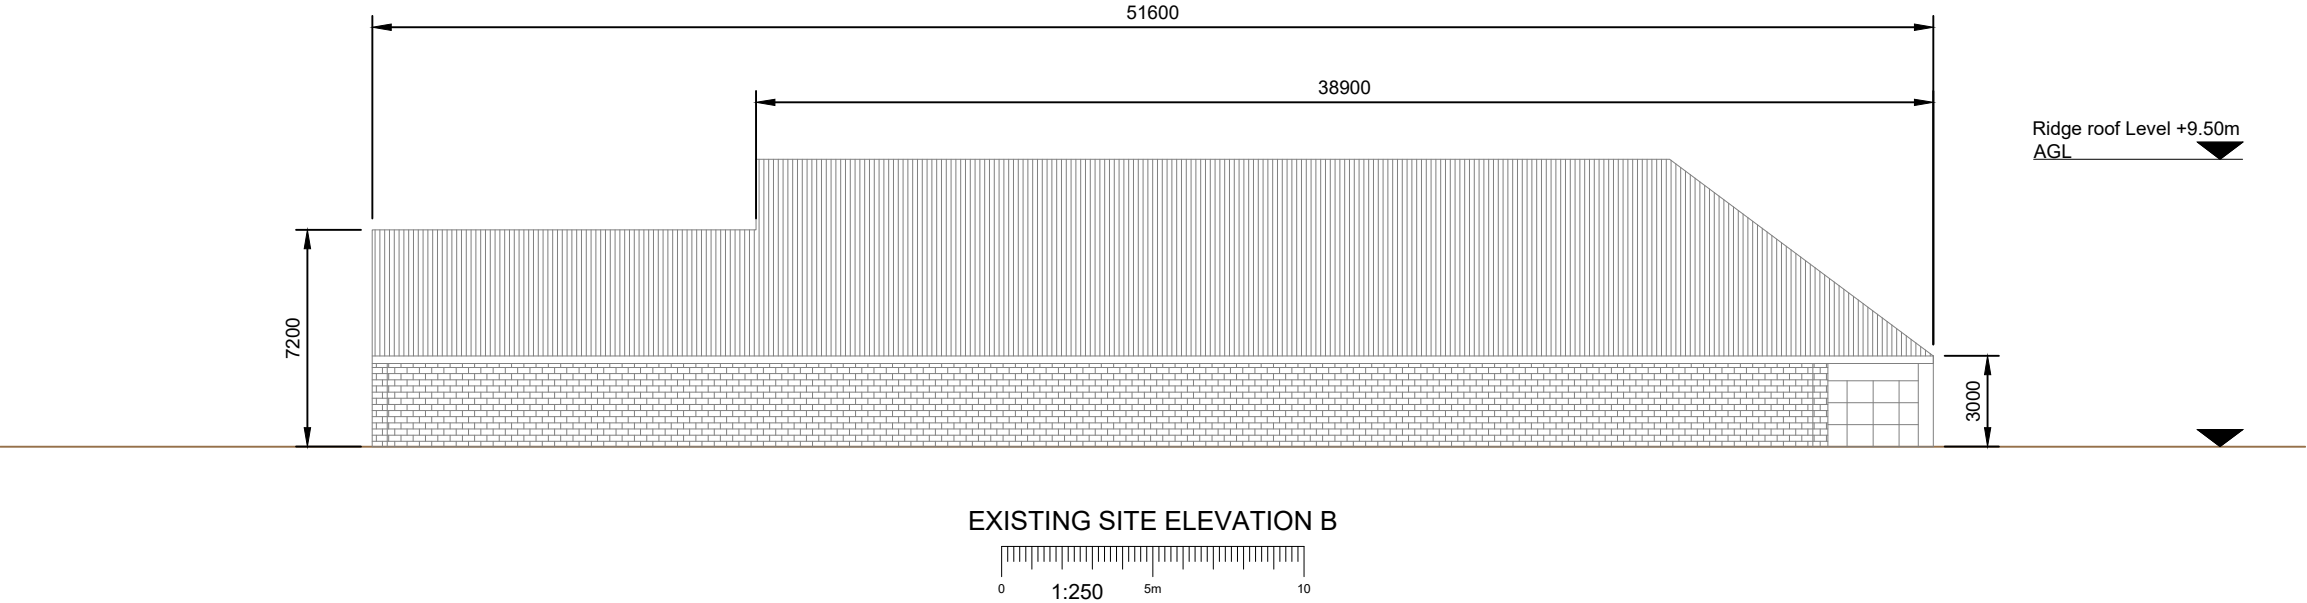

Company:	Project:	Purpose of Issue:	Issue:
CUSTOM SOLAR	Project	Planning	A
Date:	30/01/2025	Revision / Upgrade Description:	
Drawn:	A.Marquez	First Issue	
Checked:	Ed.Salkild		
Approved:	CS DA		

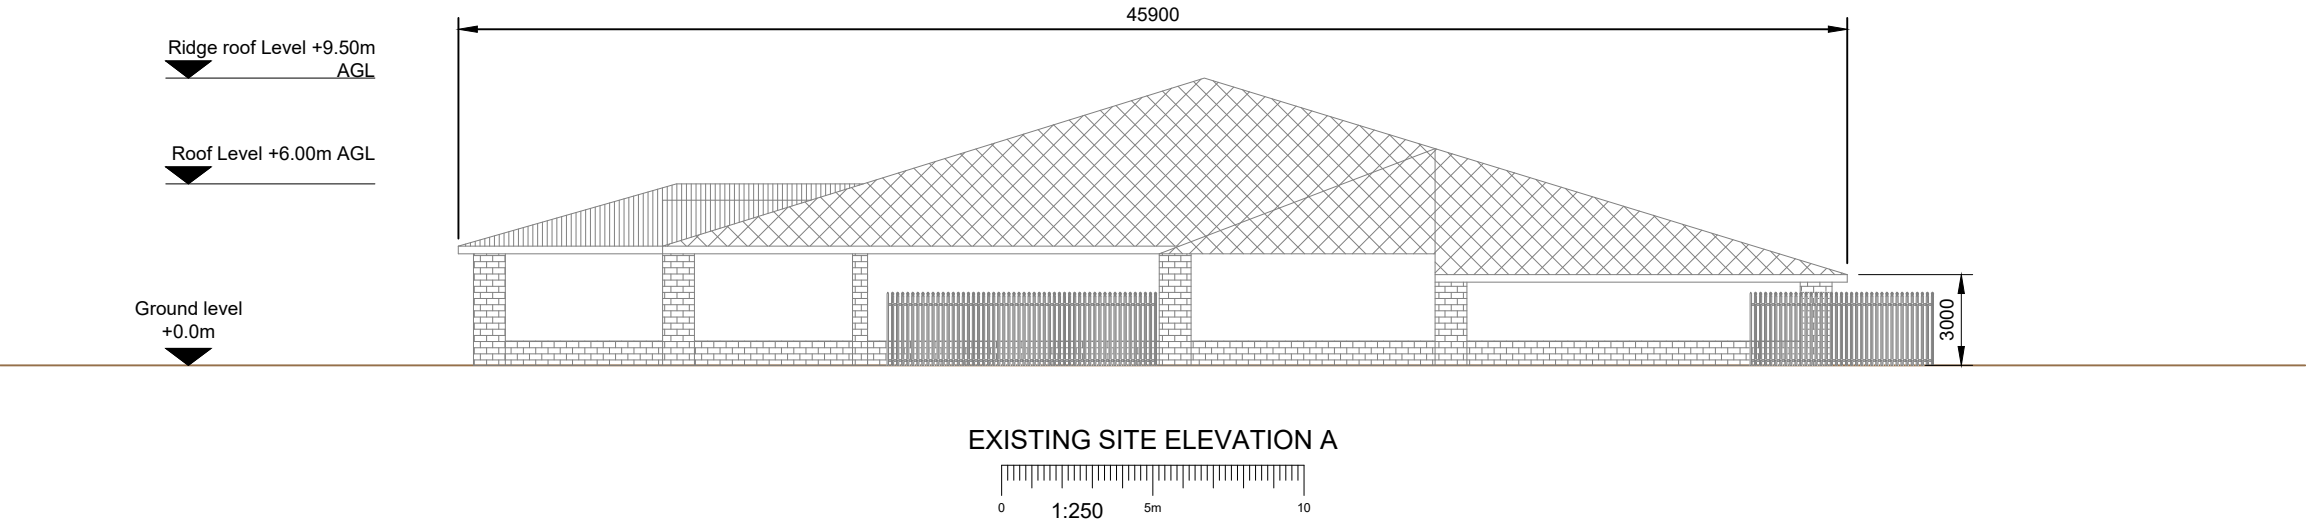





part of **mitie**
power & grid

Custom Solar Ltd
Sunbeam House
Broombank Road
Chesterfield, S41 9QJ

T: 01246 488488
www.customsolar.co.uk
sales@customsolar.co.uk

Site Name:	CS - CO-OP CLEATOR MOOR	
Address:	Leconfield Street Cleator Moor CA25 5PX	
Title:	200 EXISTING SITE ELEVATION A-B	
Project:	PROJECT	
Purpose of Issue:	PLANNING	
Master Drawing Register No:	Issue:	
CS - Co-op Cleator Moor_GA	A	

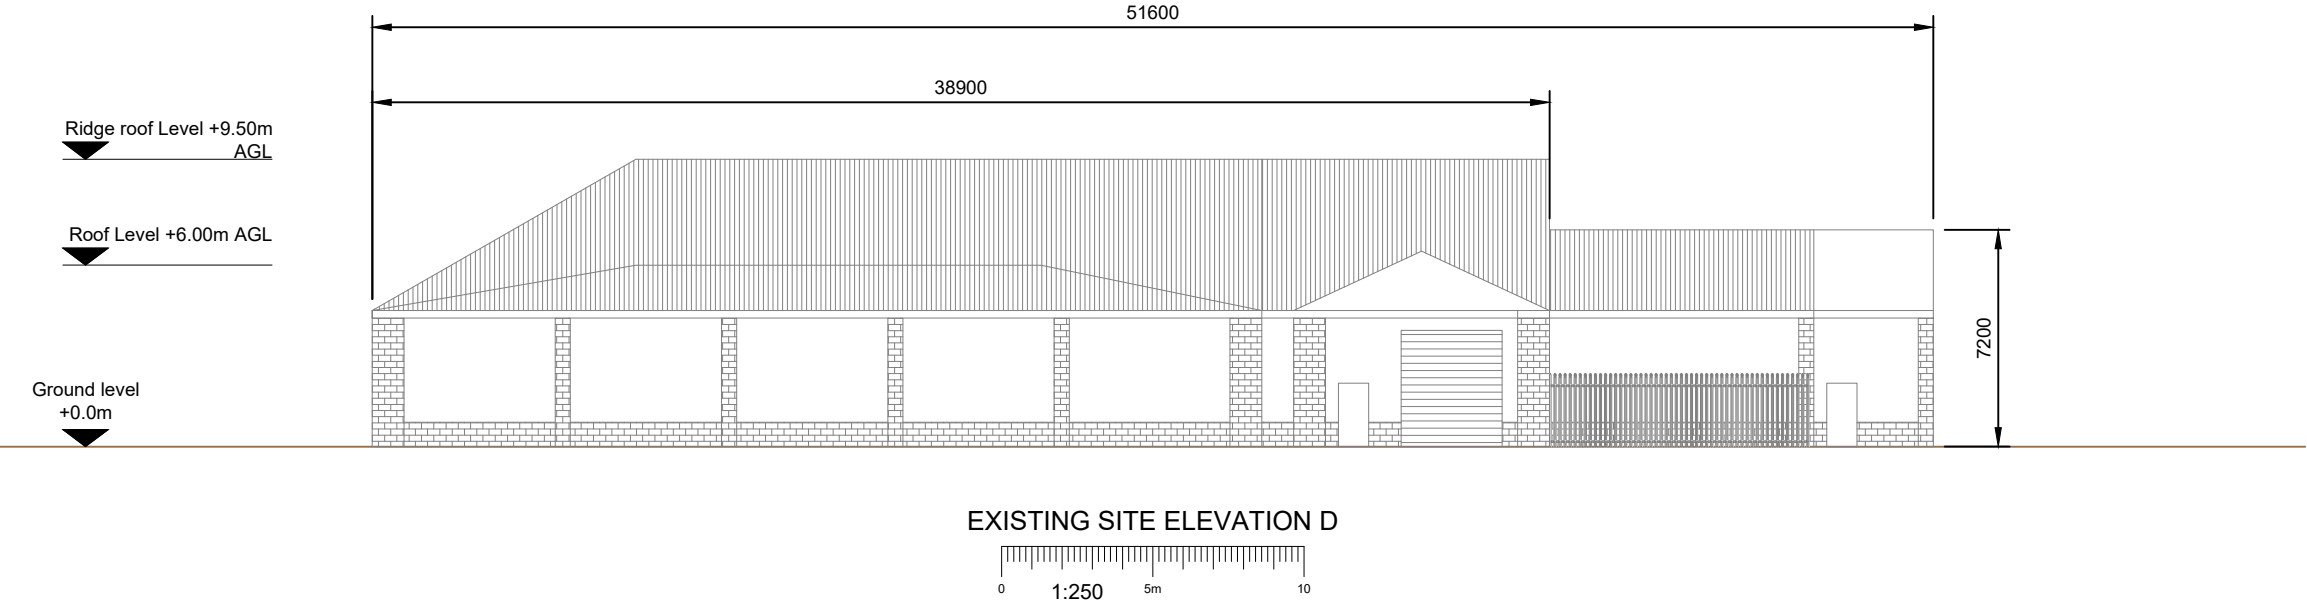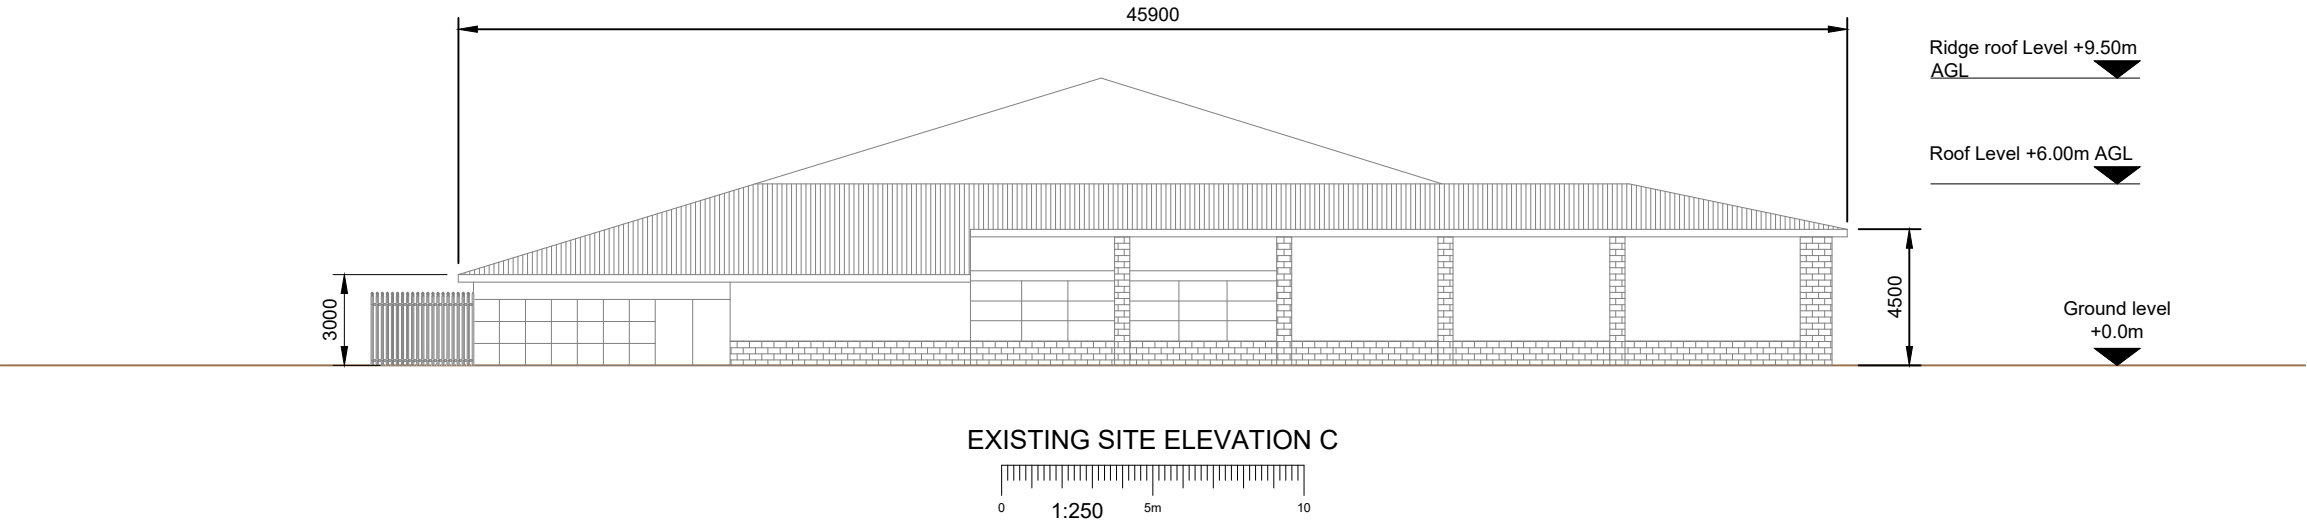

- NOTES:
- ALL DIMENSIONS IN MM UNLESS OTHERWISE NOTED.

Company:	Project:	Purpose of Issue:	Issue:
CUSTOM SOLAR	Project	Planning	A
Date:	30/01/2025	Revision / Upgrade Description:	
Drawn:	A.Marquez	First Issue	
Checked:	Ed.Salkild		
Approved:	CS DA		





part of **mitie**
power & grid

Custom Solar Ltd
Sunbeam House
Broombank Road
Chesterfield, S41 9QJ

T: 01246 488488
www.customsolar.co.uk
sales@customsolar.co.uk


Site Name:	CS - CO-OP CLEATOR MOOR	
Address:	Leconfield Street Cleator Moor CA25 5PX	
Title:	201 EXISTING SITE ELEVATION C-D	
Project:	PROJECT	
Purpose of Issue:	PLANNING	
Master Drawing Register No:	Issue:	
CS - Co-op Cleator Moor_GA	A	

New PV
System

249 Panels
124.5 kWp
Using 500Wp

Subject to site and structural
survey

- NOTES:
1. ALL DIMENSIONS IN MM UNLESS OTHERWISE NOTED.

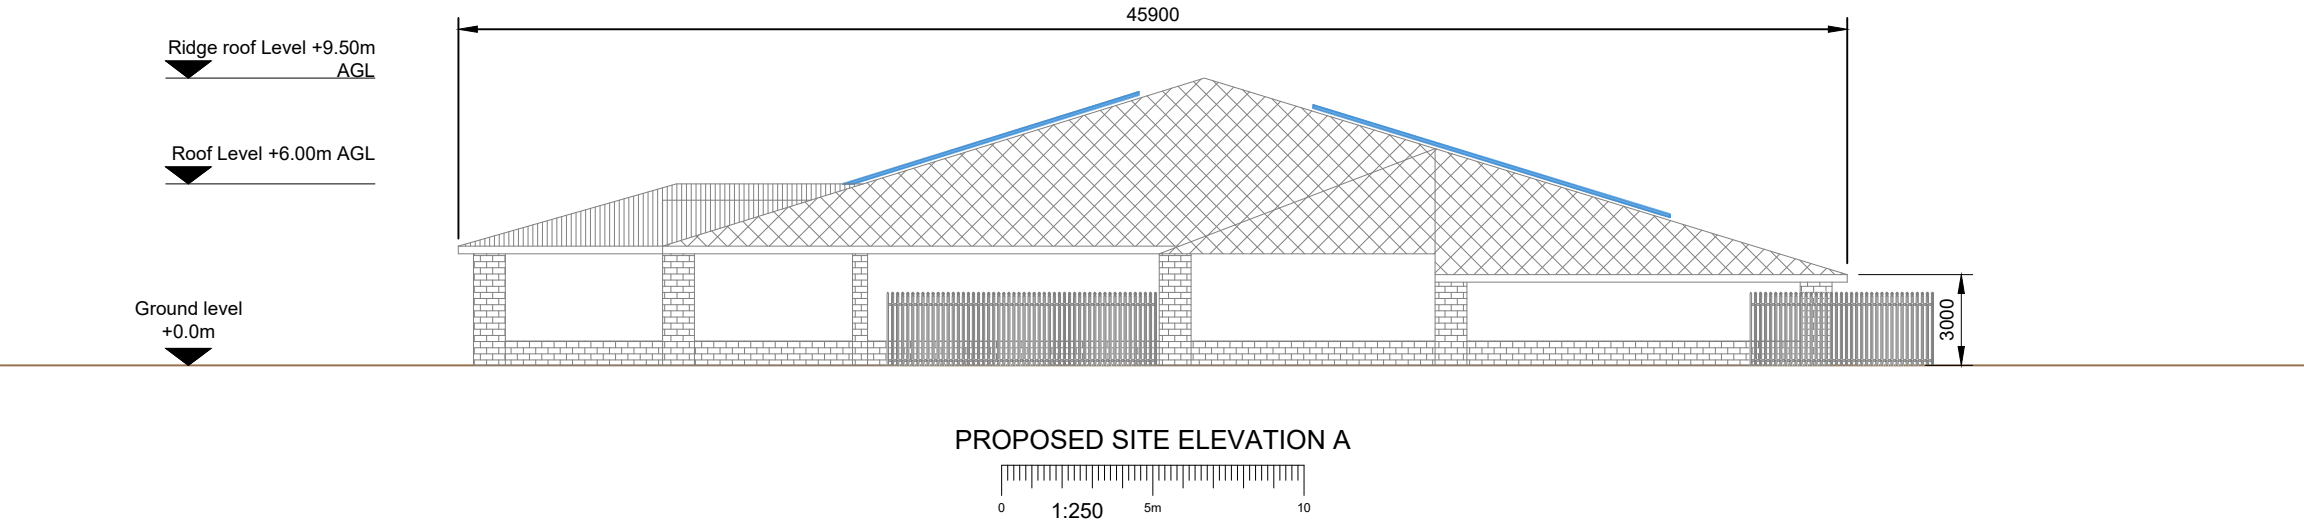

Company:	Project:	Purpose of Issue:	Issue:
CUSTOM SOLAR	Project	Planning	A
Date:	30/01/2025	Revision / Upgrade Description:	
Drawn:	A.Marquez	First Issue	
Checked:	Ed.Salkild		
Approved:	CS DA		





part of **mitie**
power & grid

Custom Solar Ltd
Sunbeam House
Broombank Road
Chesterfield, S41 9QJ

T: 01246 488488
www.customsolar.co.uk
sales@customsolar.co.uk

Site Name:

CS - CO-OP CLEATOR MOOR

Address:

Leconfield Street
Cleator Moor
CA25 5PX

Title:

250 PROPOSED SITE ELEVATION A-B

Project:

PROJECT

Purpose of Issue:


PLANNING

Master Drawing Register No:

CS - Co-op Cleator Moor_GA

Issue:



A

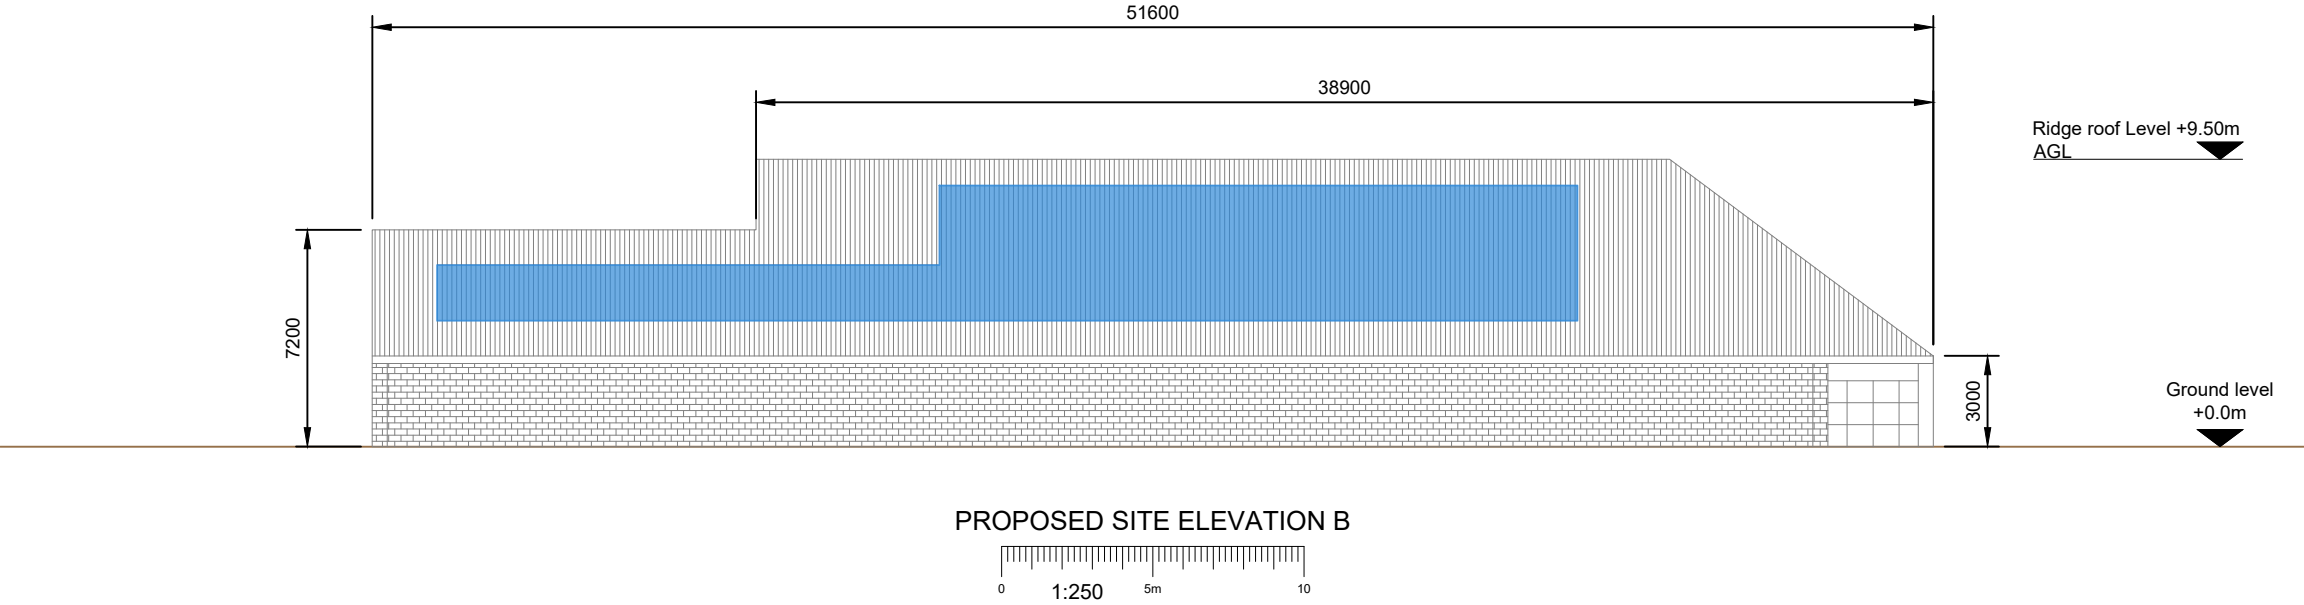

New PV
System

249 Panels
124.5 kWp
Using 500Wp

Subject to site and structural
survey

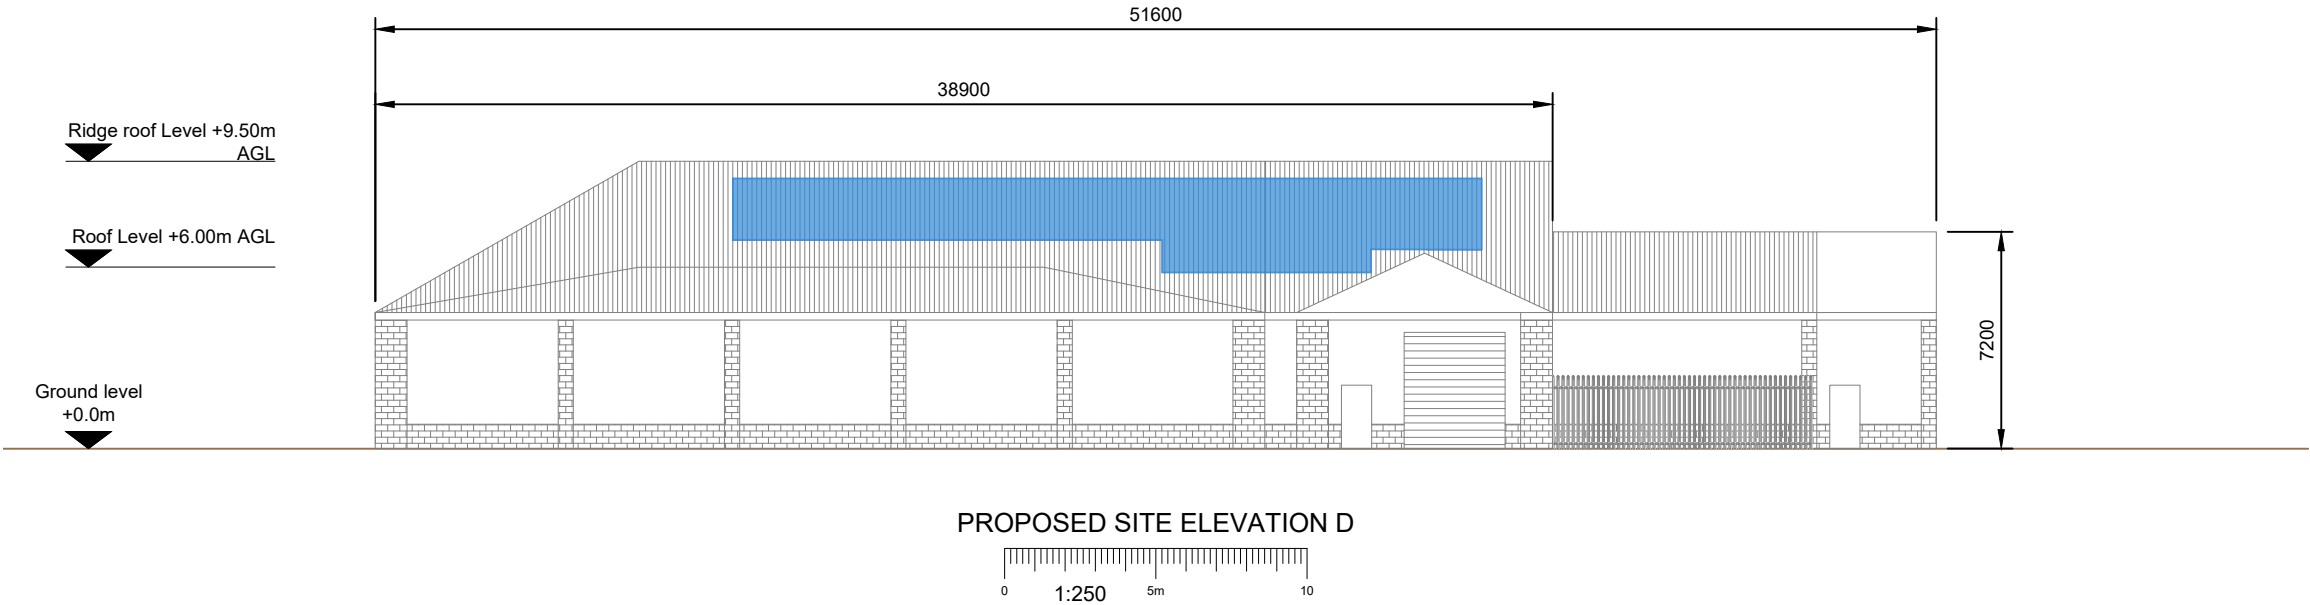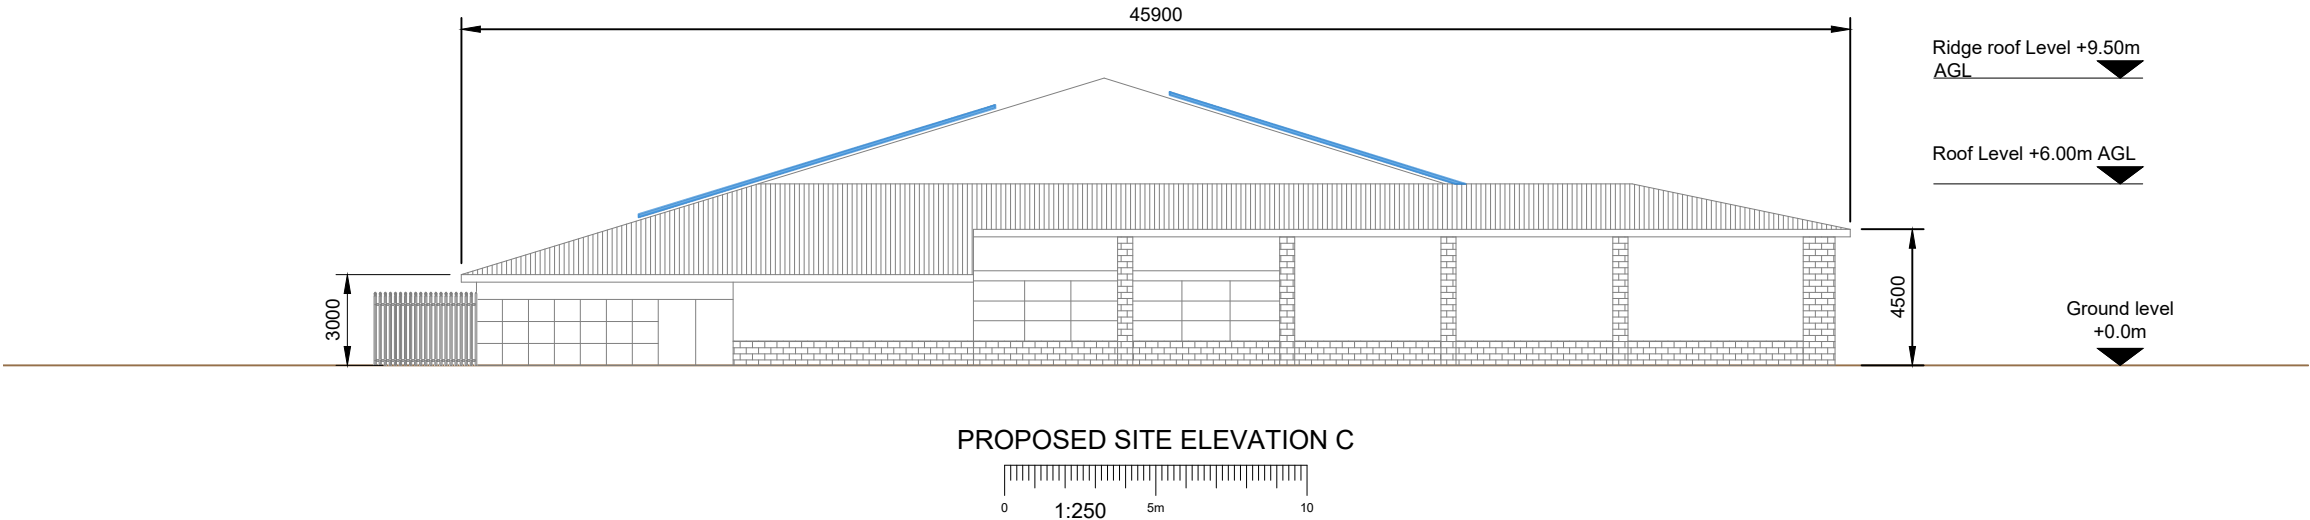

NOTES:

1. ALL DIMENSIONS IN MM UNLESS OTHERWISE NOTED.

Company:	Project:	Purpose of Issue:	Issue:
CUSTOM SOLAR	Project	Planning	A
Date:	30/01/2025	Revision / Upgrade Description:	
Drawn:	A.Marquez	First Issue	
Checked:	Ed.Salkild		
Approved:	CS DA		

part of **mitie**
power & grid

Custom Solar Ltd
Sunbeam House
Broombank Road
Chesterfield, S41 9QJ

T: 01246 488488
www.customsolar.co.uk
sales@customsolar.co.uk

Site Name:
CS - CO-OP CLEATOR MOOR

Address:
Leconfield Street
Cleator Moor
CA25 5PX

Title:
251 PROPOSED SITE ELEVATION C-D

Project:
PROJECT

Purpose of Issue:
PLANNING

Master Drawing Register No:
CS - Co-op Cleator Moor_GA

Issue:
A

Document Uncontrolled When Printed

ISO A3 Landscape