




elevation A



elevation B



elevation C

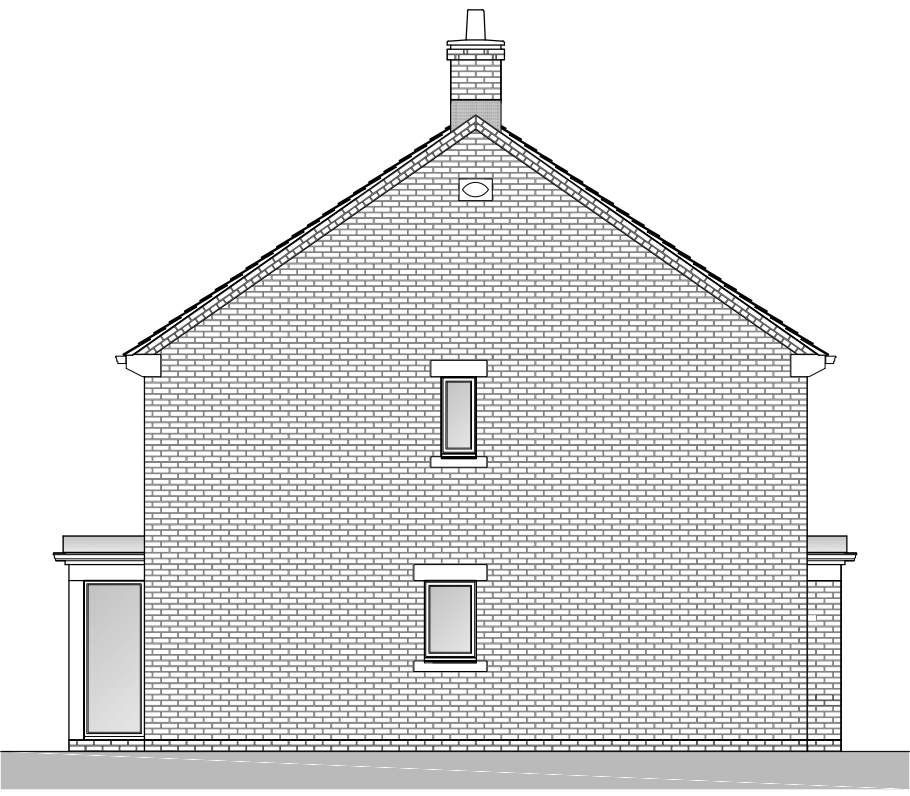

elevation D

Proposed
The Ennerdale
Plots 1 & 19
4 Bed House, 1819 sq ft.
ELEVATIONS

NORTH PARK RHEDA
PHASE 2
KCS Agriculture Limited

CONCEPT SUPPORT LTD
PROJECT DEVELOPMENT

Edengarth
1 Meadow Field
Harker Road Ends
Carlisle
CA6 4HE
TEL UK: 01228 672032

File: CS RH HT Ho Ennerdale Dwg No: RH En 03
Date: 28/06/21 Scale: 1:50@A1 or 1:100@A3

Rev:

Stage: **PLANNING DWG**

CAD SERVICE
THIS DRAWING MAY NOT BE USED WITHOUT PLANNING PERMISSION & FULL BUILDING CONTROL APPROVAL

© Concept Support