
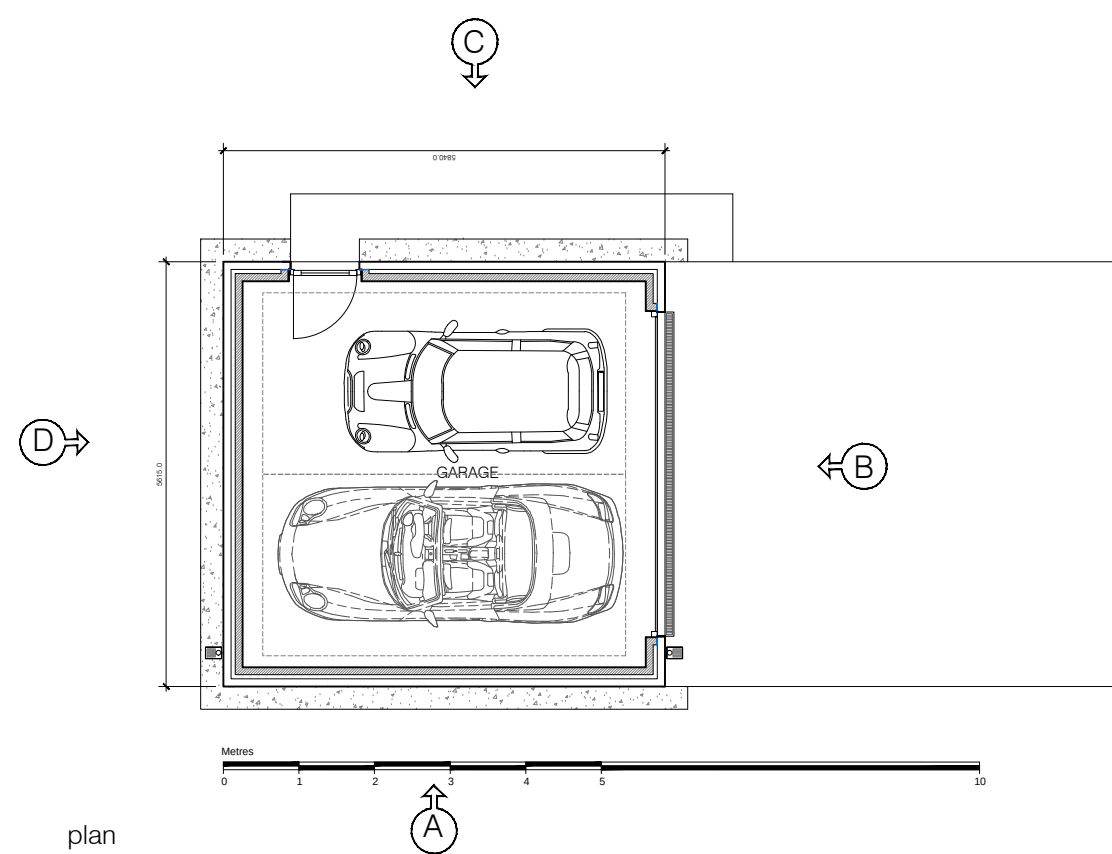
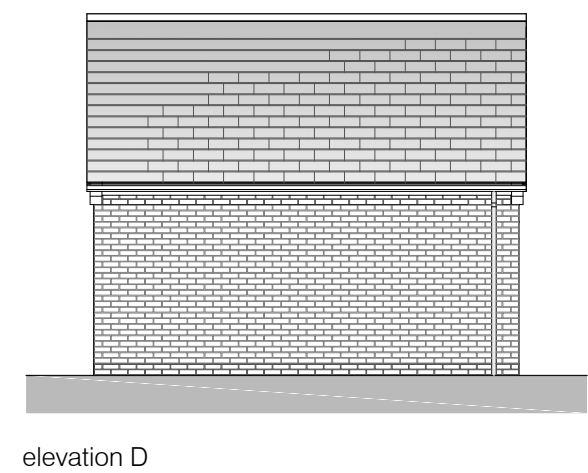
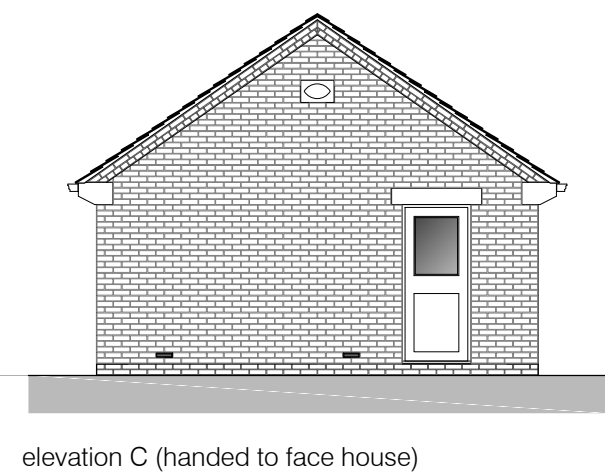
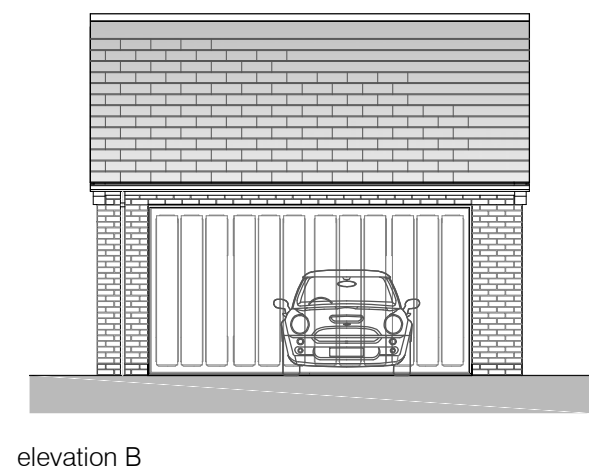


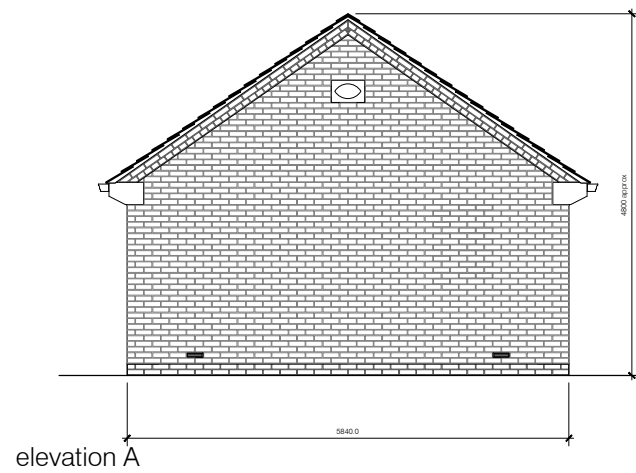

**Proposed
Double Garage**
27.20 sq m (292 sq ft).
PLAN & ELEVATIONS

**NORTH PARK RHEDA
PHASE 2**
KCS Agriculture Limited

CONCEPT SUPPORT Ltd
PROJECT DEVELOPMENT
Edengarth
1 Meadow Field
Harker Road Ends
Carlisle
CA6 4HE
TEL UK: 01228 672032

File: CS RH DG Dwg No: RH DG 02
Date: 28/06/21 Scale: 1:50@A1 or 1:100@A3

Rev:

Stage: **PLANNING DWG**

THIS DRAWING MAY NOT BE USED WITHOUT PLANNING PERMISSION & FULL BUILDING CONTROL APPROVAL

© Concept Support