


REV	DATE	DESCRIPTION	DRW	CHK
P01	04/12/2025	PRELIMINARY ISSUE	SNK	MP


- HEALTH & SAFETY
1. CONTRACTOR SHOULD BE AWARE OF GENERAL CONSTRUCTION RISKS TO PREVENT SLIPS, TRIPS AND FALLS AND TAKE NECESSARY PRECAUTIONS WITHOUT SPECIAL INSTRUCTION.
 2. CONTRACTOR TO PROVIDE TRENCH SUPPORTS AS APPROPRIATE AND ENSURE THAT PLANT REMAINS A SAFE DISTANCE FROM TRENCHES PRIOR TO INSTALLING DRAINAGE.
 3. THE TIME THAT EXCAVATIONS ARE OPEN ON SITE SHOULD BE KEPT TO A MINIMUM AND ALL TRENCHES SHOULD BE SURROUNDED BY A BARRIER. CONTRACTOR ONLY.
 4. CONNECTIONS TO EXISTING SEWERS TO BE MADE BY NWL APPROVED CONTRACTOR ONLY.
 5. CONTRACTOR TO MAKE OPERATIVES AWARE OF ASSOCIATED DANGERS TO HEALTH SUCH AS LEPTOSPIROSIS (WEILS DISEASE) AND RECOMMENDED PRECAUTIONS. ADEQUATE WELFARE FACILITIES AND PROTECTIVE CLOTHING TO BE PROVIDED AS REQUIRED.
 6. UNFINISHED MANHOLES MUST BE COVERED WITH LOAD BEARING MATERIALS AND SURROUNDED WITH BARRIER.
 7. SERVICE RECORDS TO BE REFERRED TO PRIOR TO WORK COMMENCING. CONTRACTOR TO PROCEED WITH CAUTION AND SERVICES TO BE LOCATED BY HAND DIG AND PROTECTED ACCORDINGLY.
 8. CONTRACTOR TO ENSURE RELEVANT MEASURES ARE TAKEN TO KEEP PLANT AND PEOPLE A SAFE DISTANCE FROM STEEP SLOPES DURING THE WORKS.
 9. CONTRACTOR TO ENSURE THAT PROCEDURES ARE IN PLACE TO KEEP PEOPLE A SAFE DISTANCE FROM WORKING PLANT WHERE NECESSARY.
 10. CONTRACTOR TO REFER TO GROUND INVESTIGATION REPORT FOR CONTAMINATION TESTS AND TO PROVIDE ADEQUATE WELFARE FACILITIES AND PROTECTIVE CLOTHING AS REQUIRED.

KEY	
Retaining wall (retained height shown), (edge protection required over 600mm ht)	RW 0.8M
Proposed spot height	+141.00
Existing spot height	+141.00
Proposed Gradient	1:12
Proposed Engineered Batter / Embankment (1:2.5 Grad Max unless notes otherwise)	

Section A-A
(Vertical Exaggeration x1)
Scale 1:100

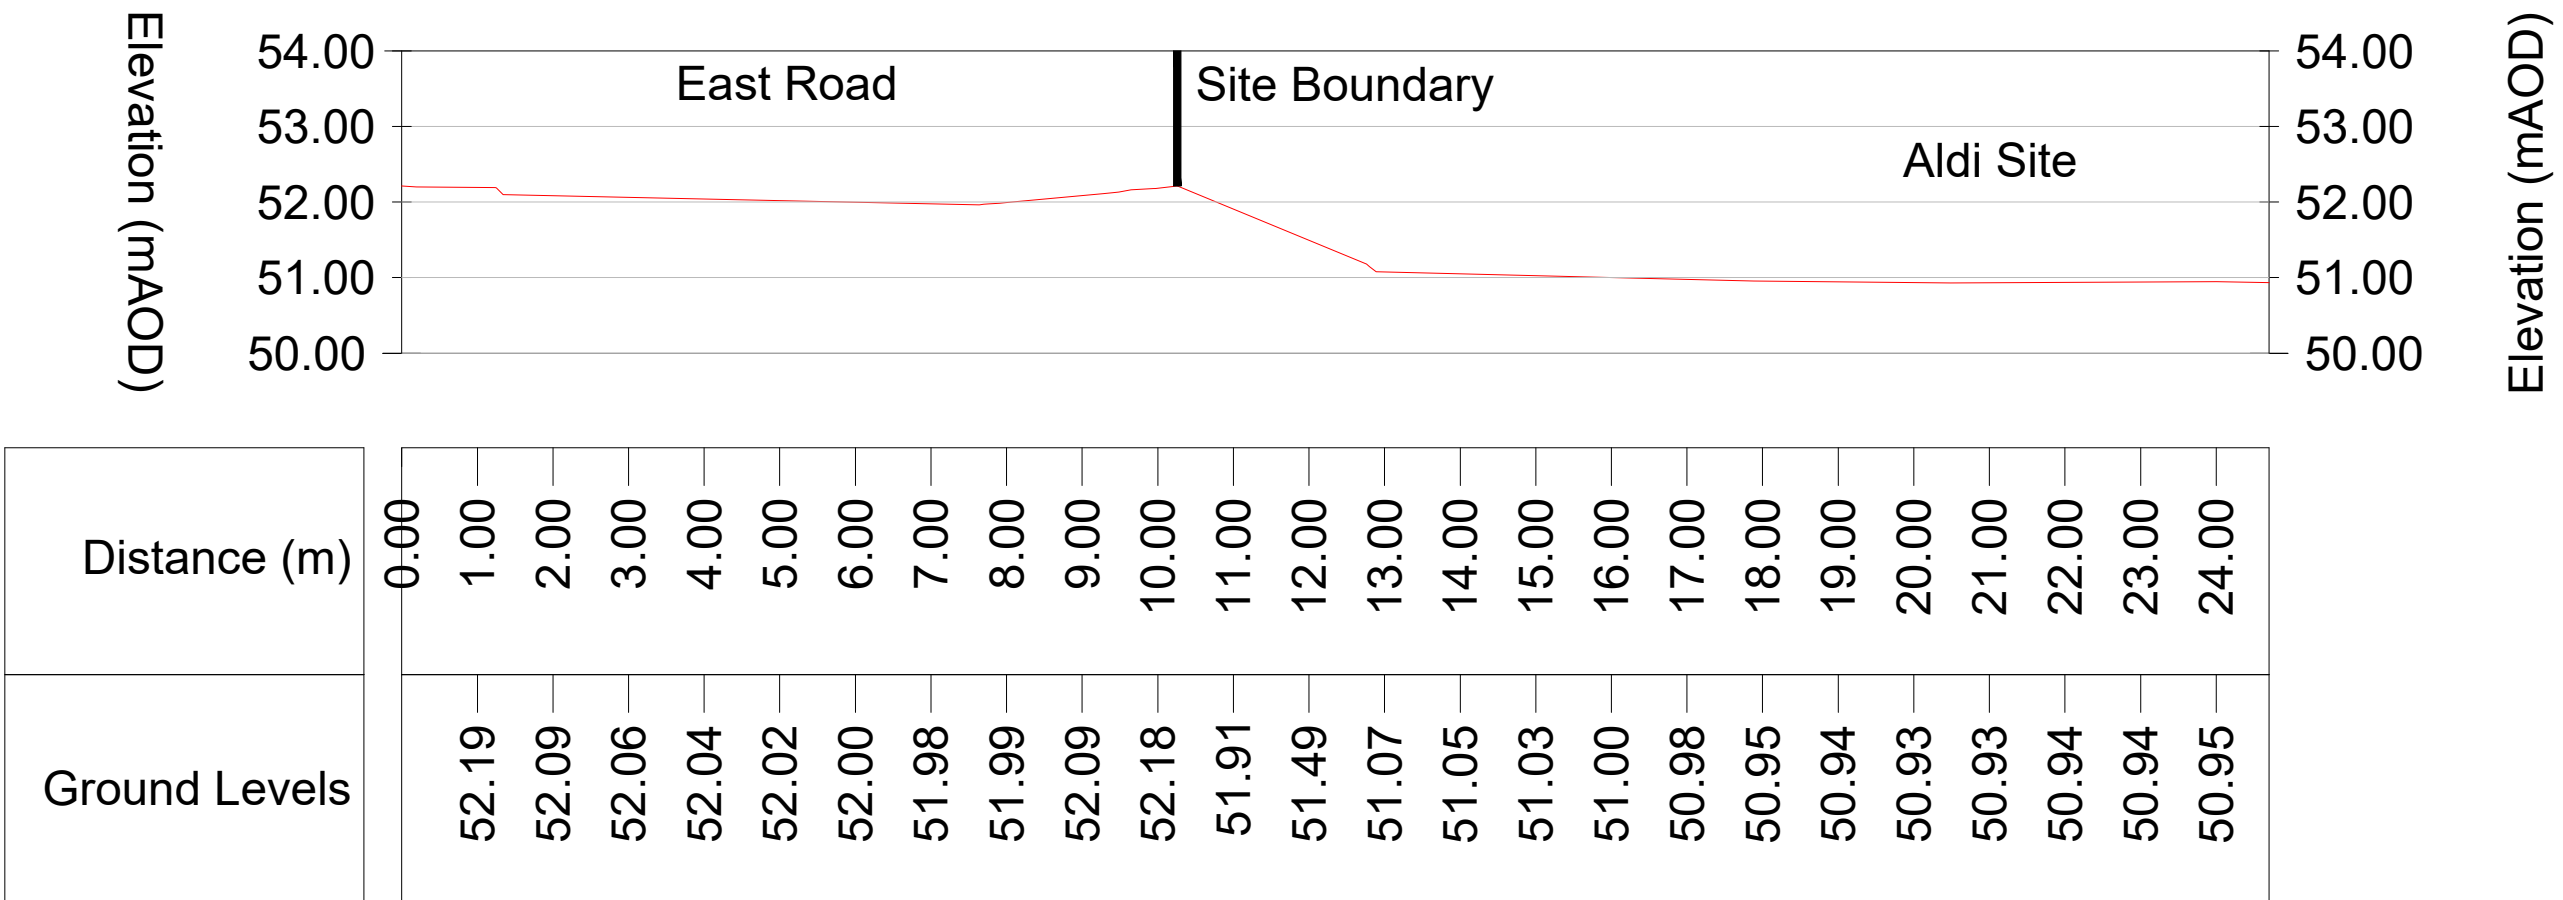

Section B-B
(Vertical Exaggeration x1)
Scale 1:100

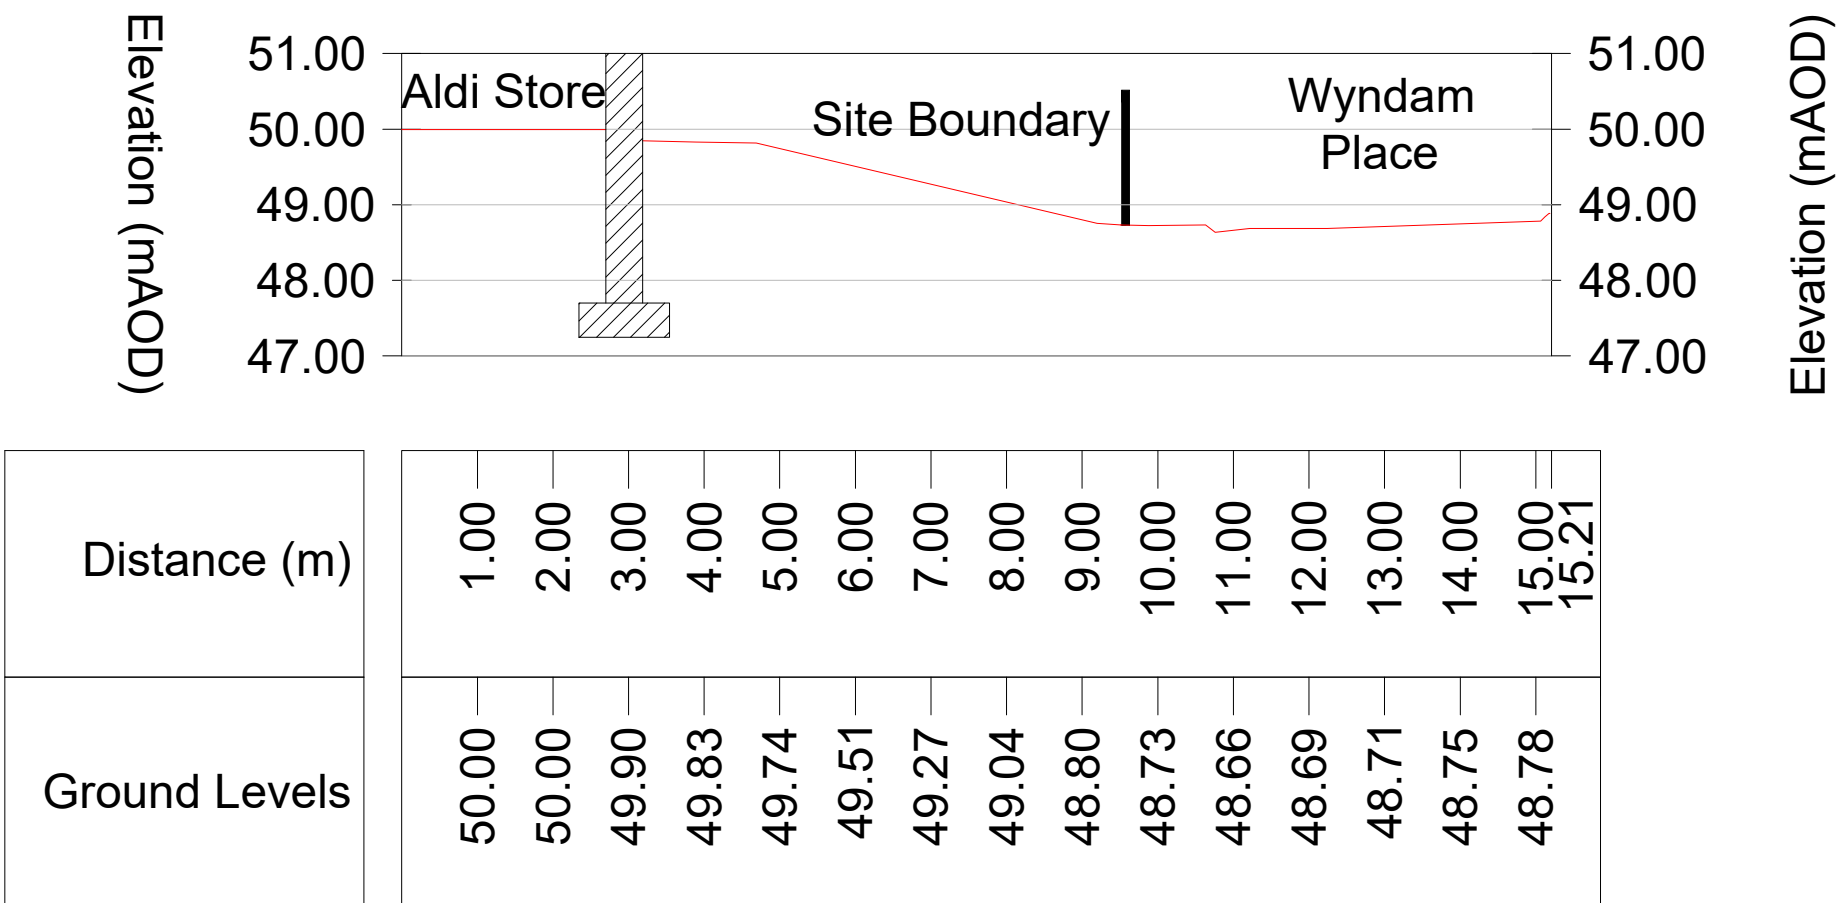

Client	Aldi Stores Ltd.
Project Title	Aldi - Egremont (New Build)
Project Address	Wyndham Place Egremont



Highway Sections

Job No.	Originator	Zone	Level	Type	Role
DA-0541 HYD	ZZ	XX	DR	C	
System Classification	Drawing No.	Suitability	Revision		
Ro 50_20_11 -7001	S2	P01			
Drawn	Checked	Date	Scale	Size	
SNK	MP	Dec 2025	AS SHOWN	A1	



2nd Floor, 2 Esh Plaza,
Sir Bobby Robson Way, Great Park
Newcastle
NE13 9BA
t: +44(0)191 230 2993
e: newcastle@3econsult.com

