



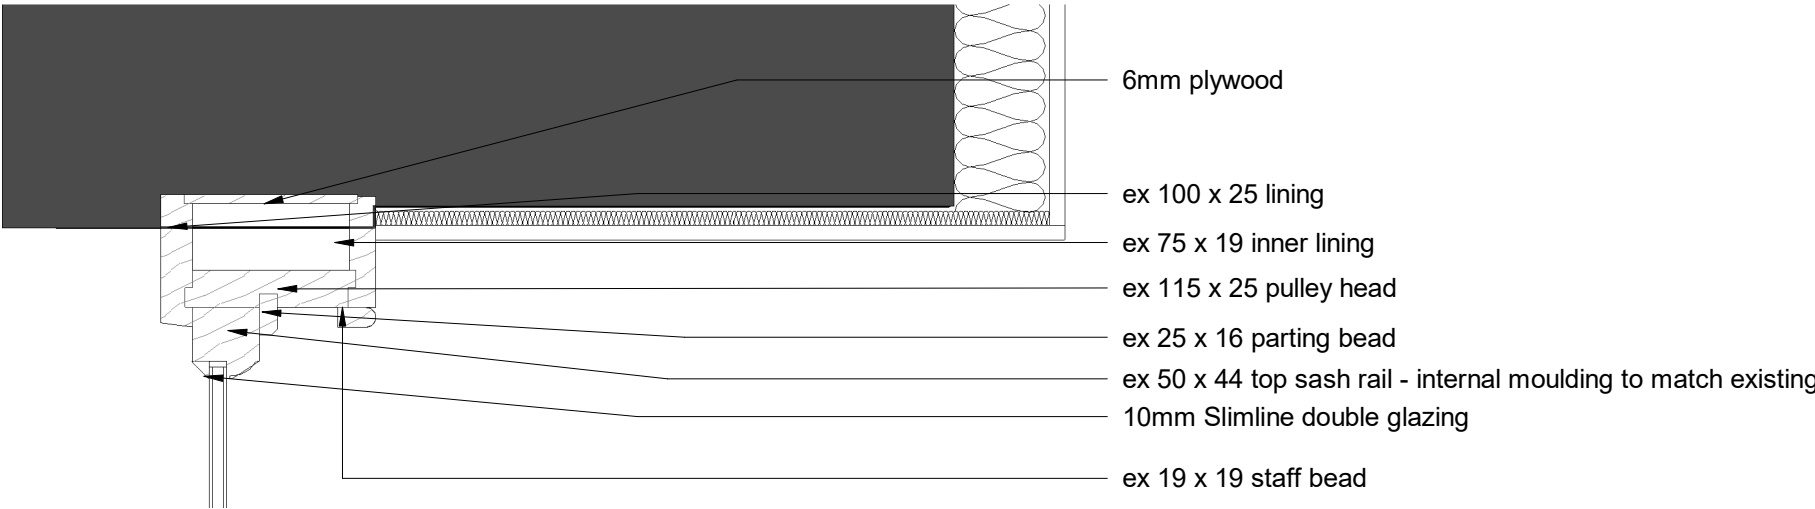


Head detail ZZ-DR-A-31305

SCALE: 1 : 5

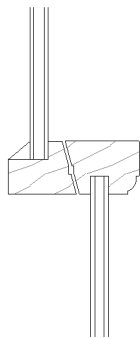


Frame detail ZZ-DR-A-31305

SCALE: 1 : 5

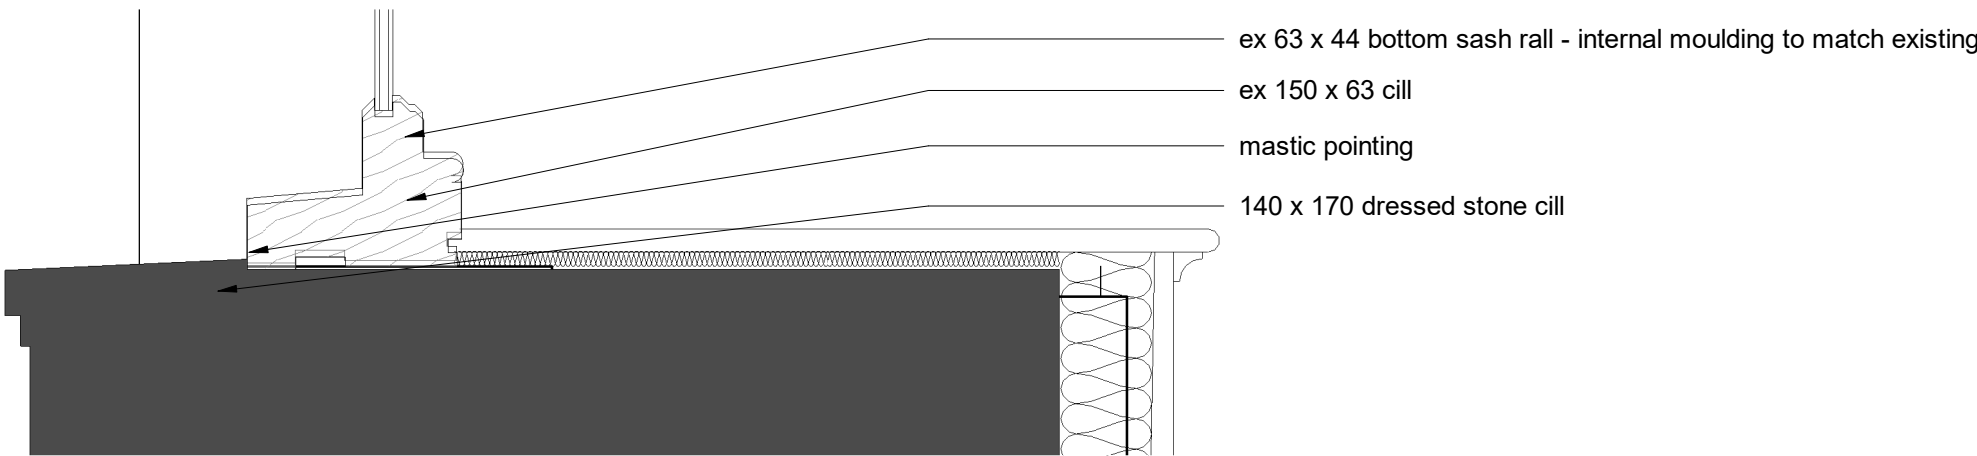


Cill detail ZZ-DR-A-31305

SCALE: 1 : 5

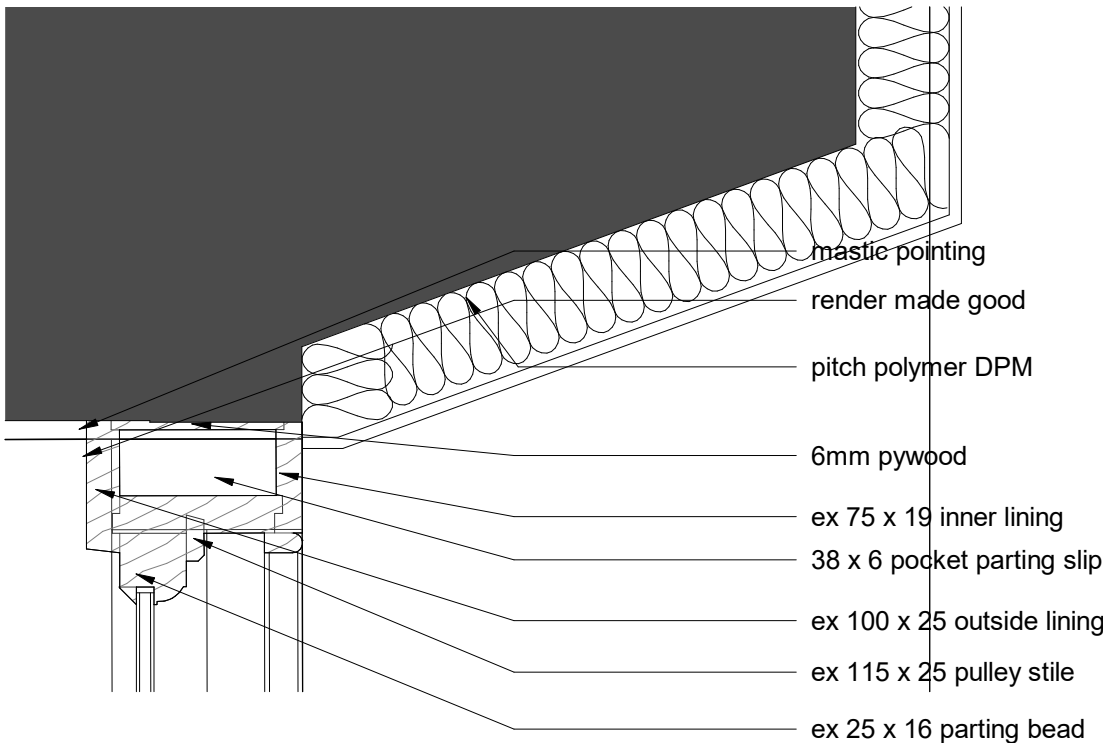


Jamb detail ZZ-DR-A-31305

SCALE: 1 : 5

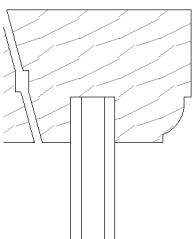


Moulding detail ZZ-DR-A-31305

SCALE: 1 : 2

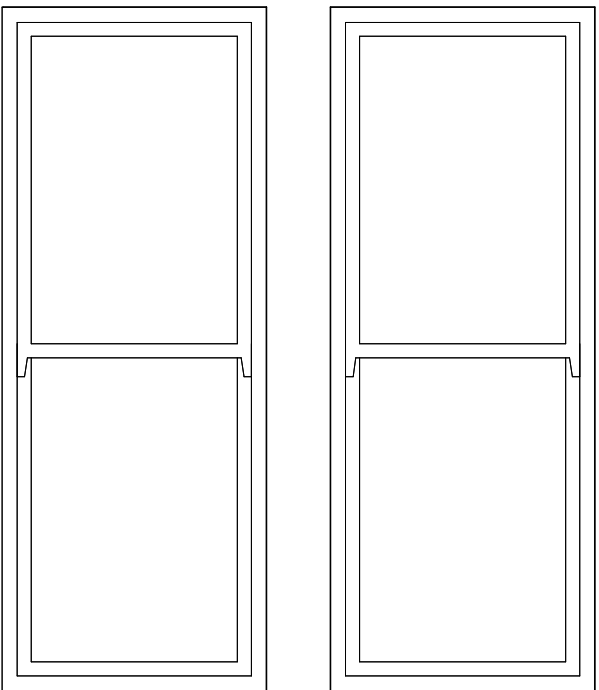

Internal detail ZZ-DR-A-31305

SCALE: 1 : 20

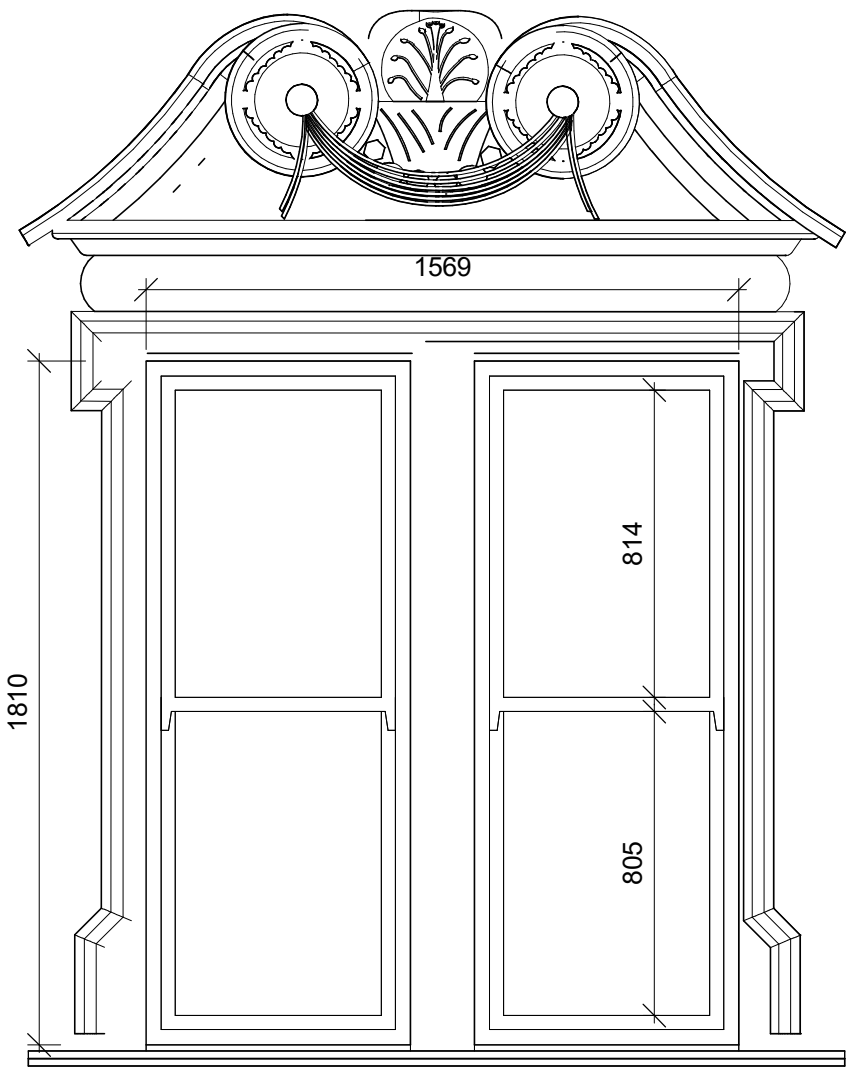

External elevation ZZ-DR-A-31305

SCALE: 1 : 20

DATE	REVISION	REV	DR	CH
08/07/24	Issued for approval	P01	sm	sm

This drawing has been prepared solely for the use of BEC and there are no representations of any kind made by NORR Consultants Limited to any party with whom NORR Consultants Limited has not entered into a contract

This drawing must not be used, reproduced or revised without written permission.

This drawing shall not be used for construction purposes until a "Ax - APPROVED FOR STAGE x" status appears under in Sheet Status.

Constructors must only work to figured dimensions which are to be checked on site. Do not scale from hard copy drawings.

North Arrow

NORR

NORR Consultants Limited.
An Ingenium International Company

SET OFFICE INFORMATION
www.norr.com

Drawn MD	Date 03.07.24
Checked SM	Date 03.07.24
Scale As indicated @ A2	
Client BEC	
Project Name Whitehaven Digital and Gaming Hub	
Drawing Title TYPICAL WINDOW DETAILS SHEET 2	
Sheet Status S4 - FOR APPROVAL	
Project No. ED3024-0055-00	
Drawing No. DGHW-NOR-XX-ZZ-DR-A-31302	Rev. P01