




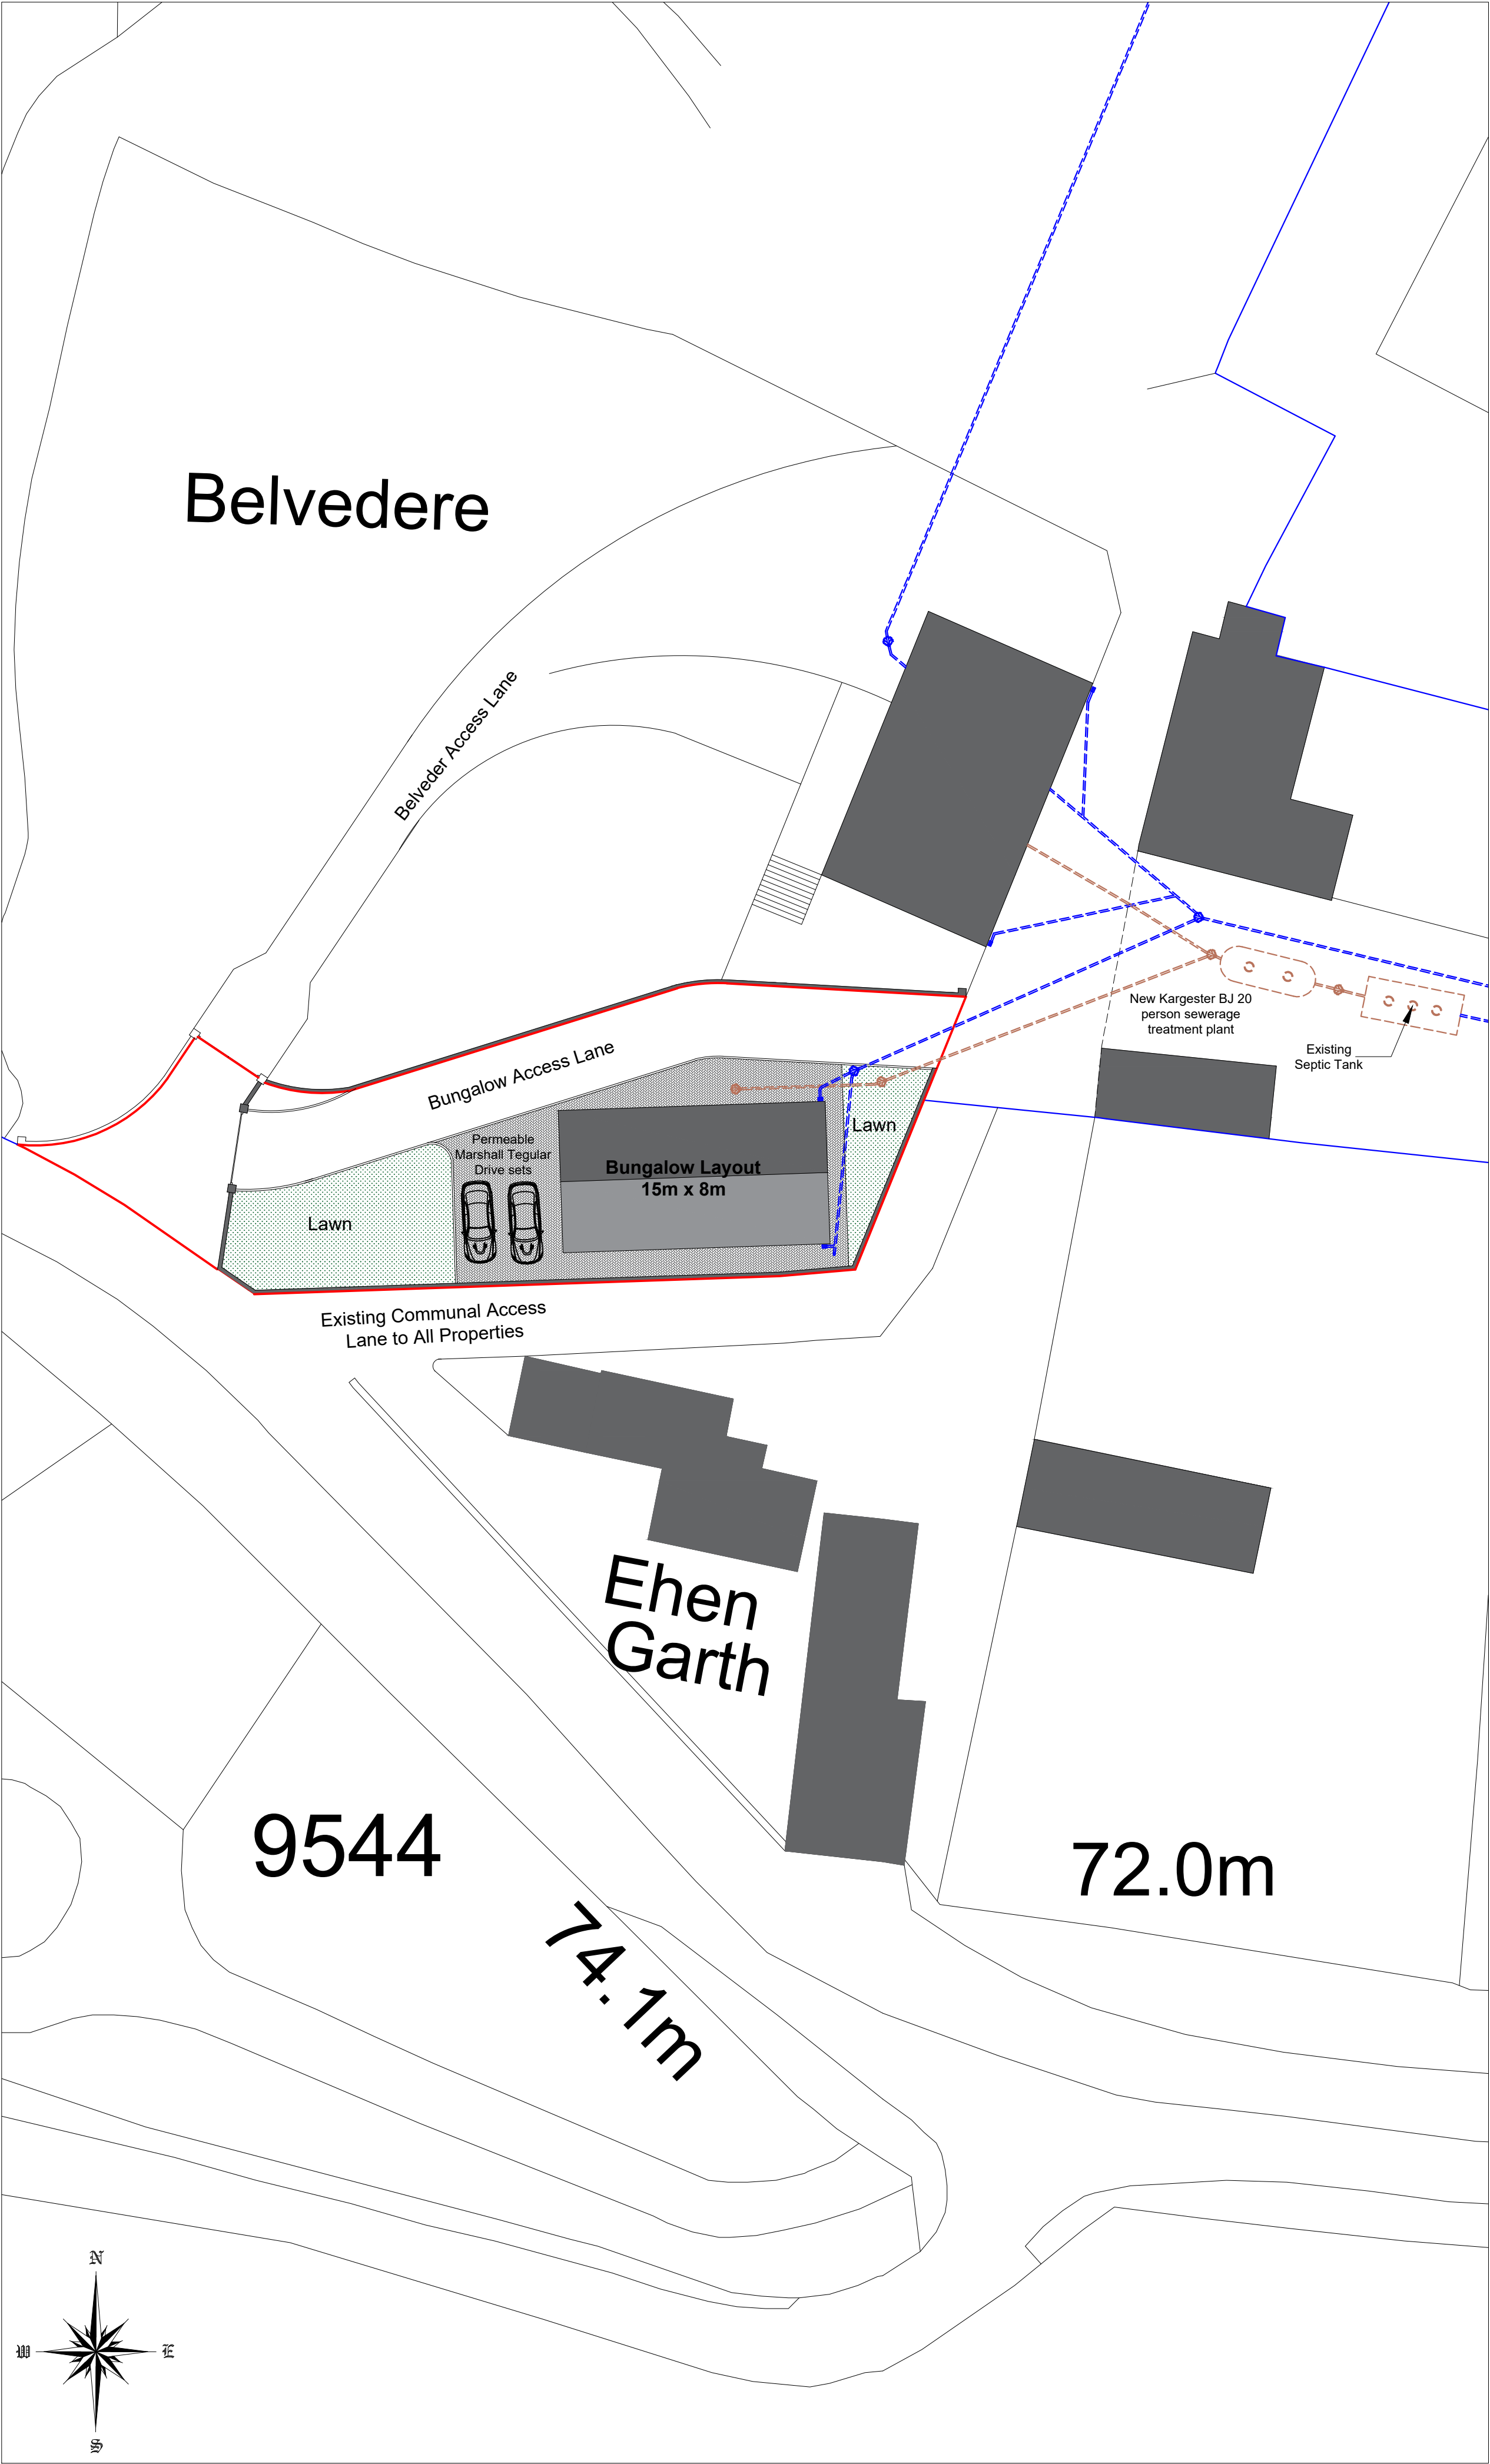


Proposed Site Plan 1/500

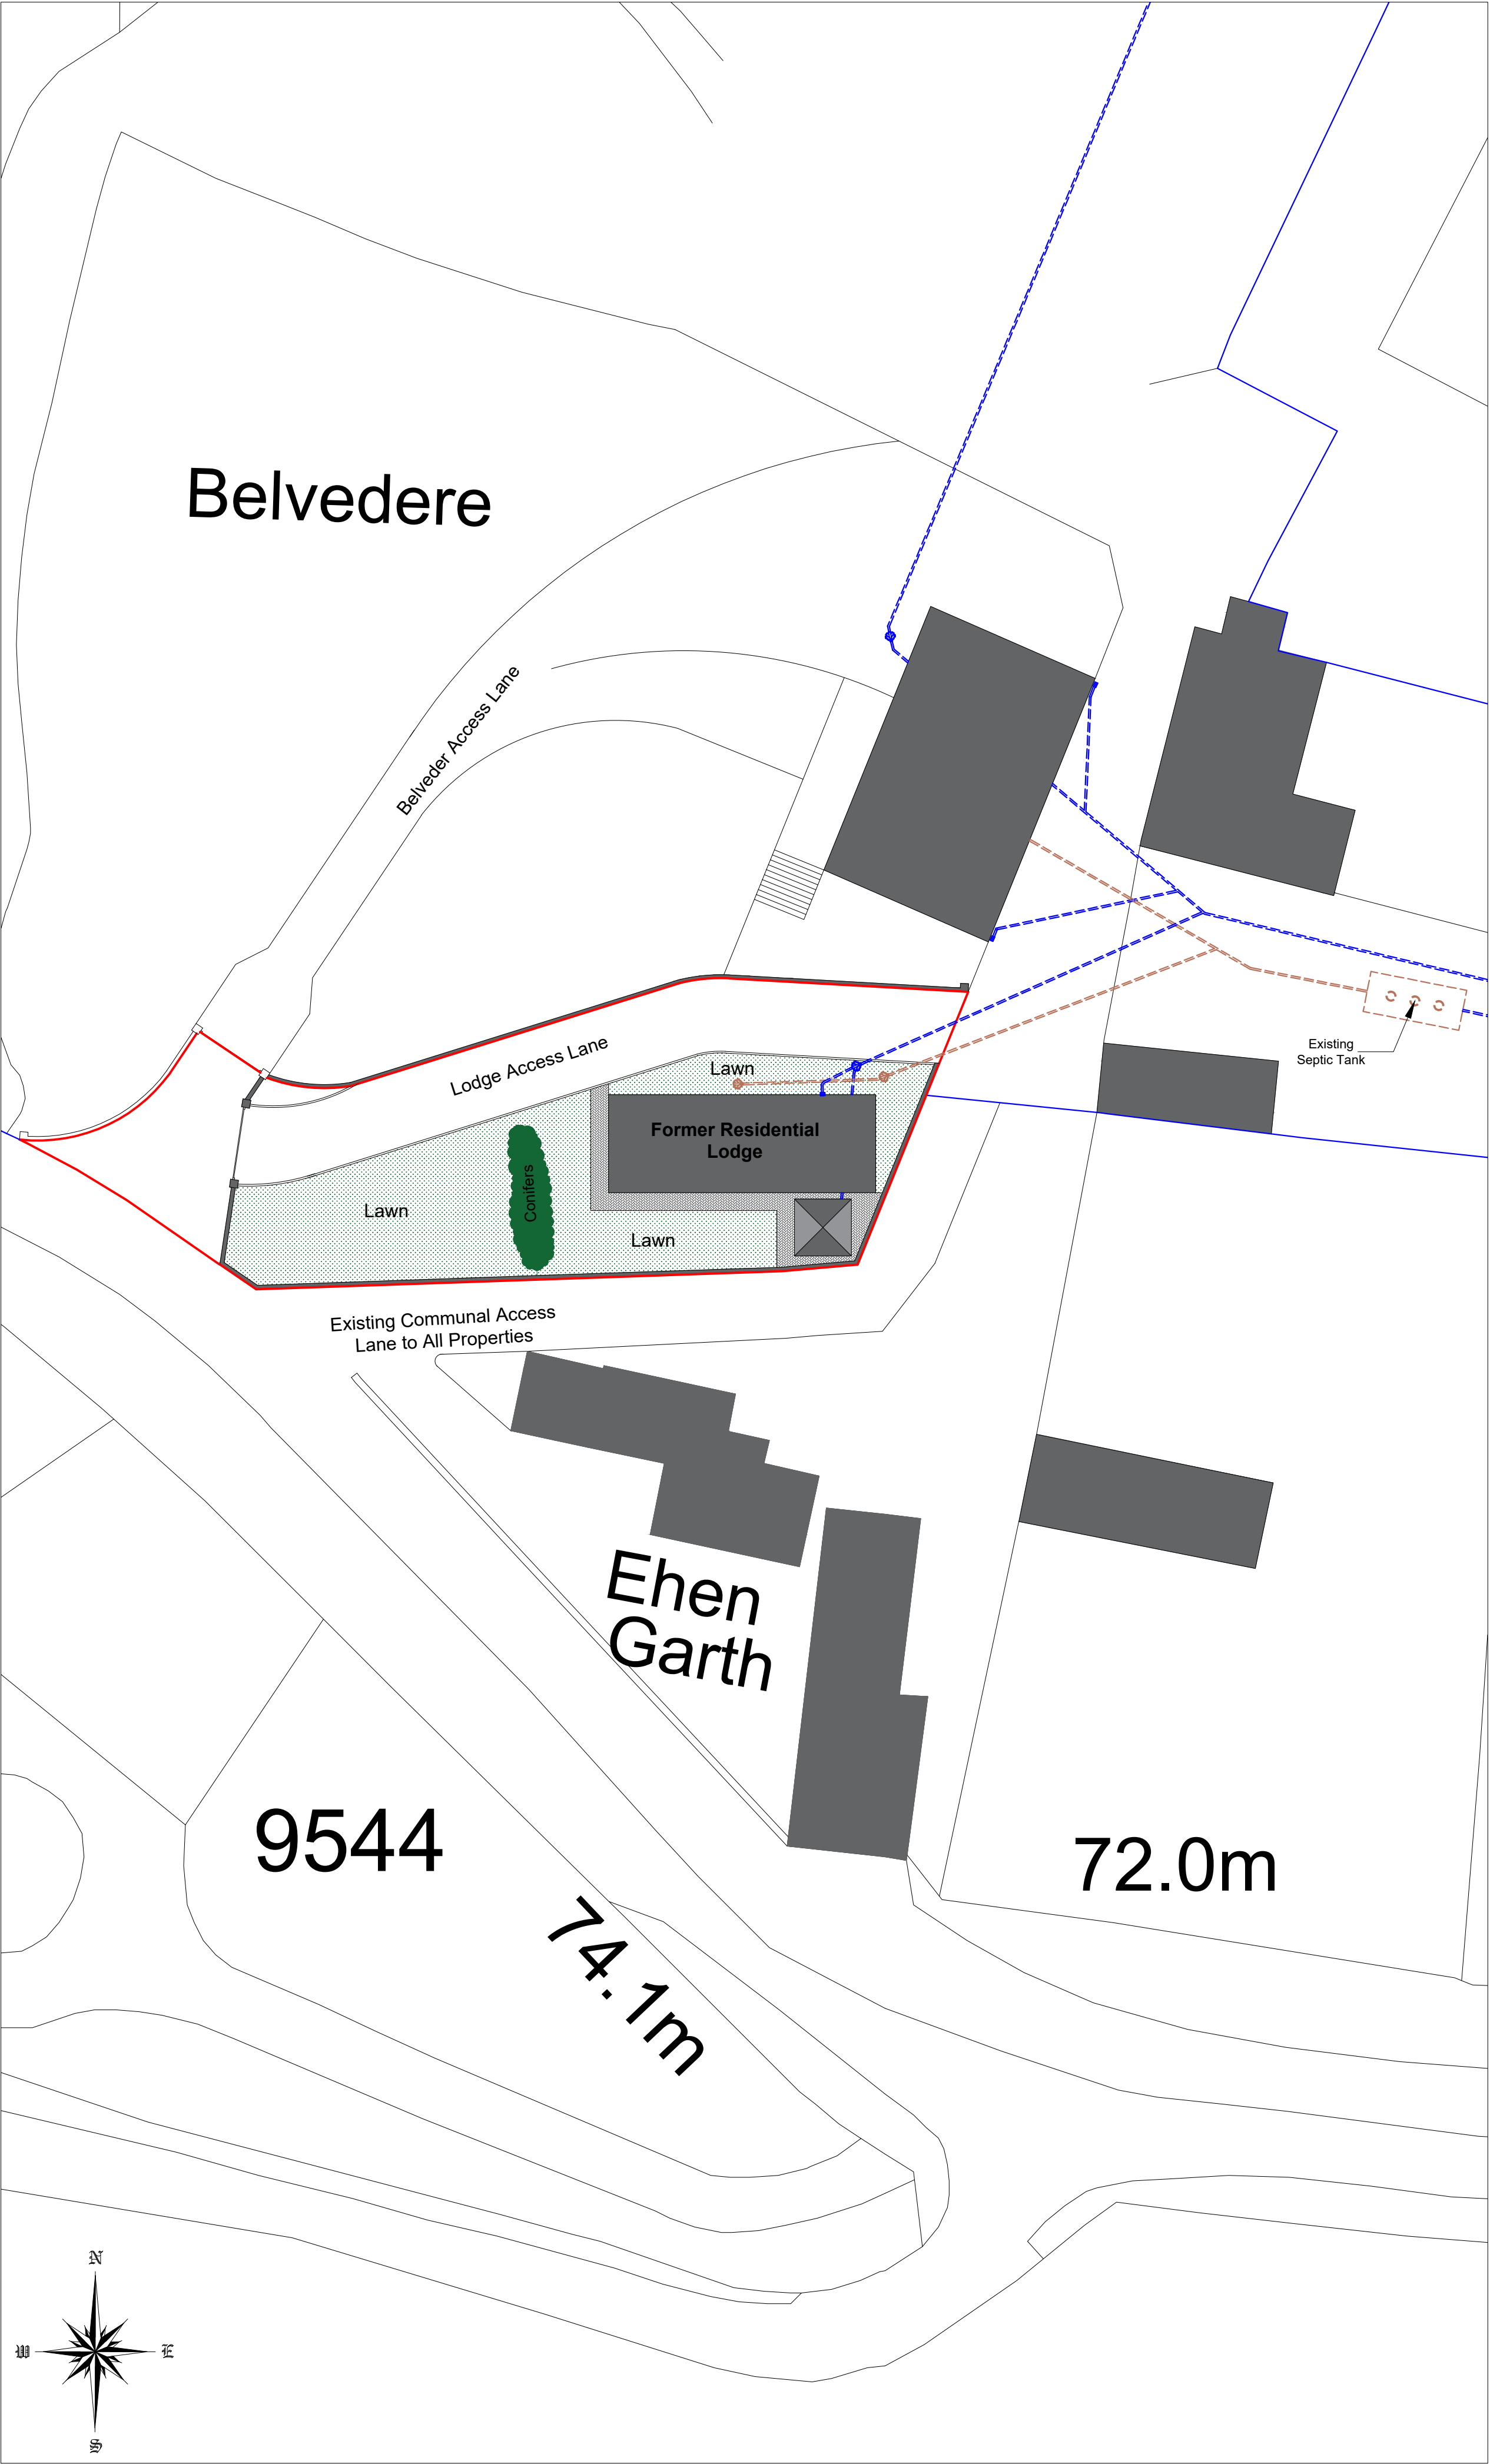

Existing Site Plan 1/500

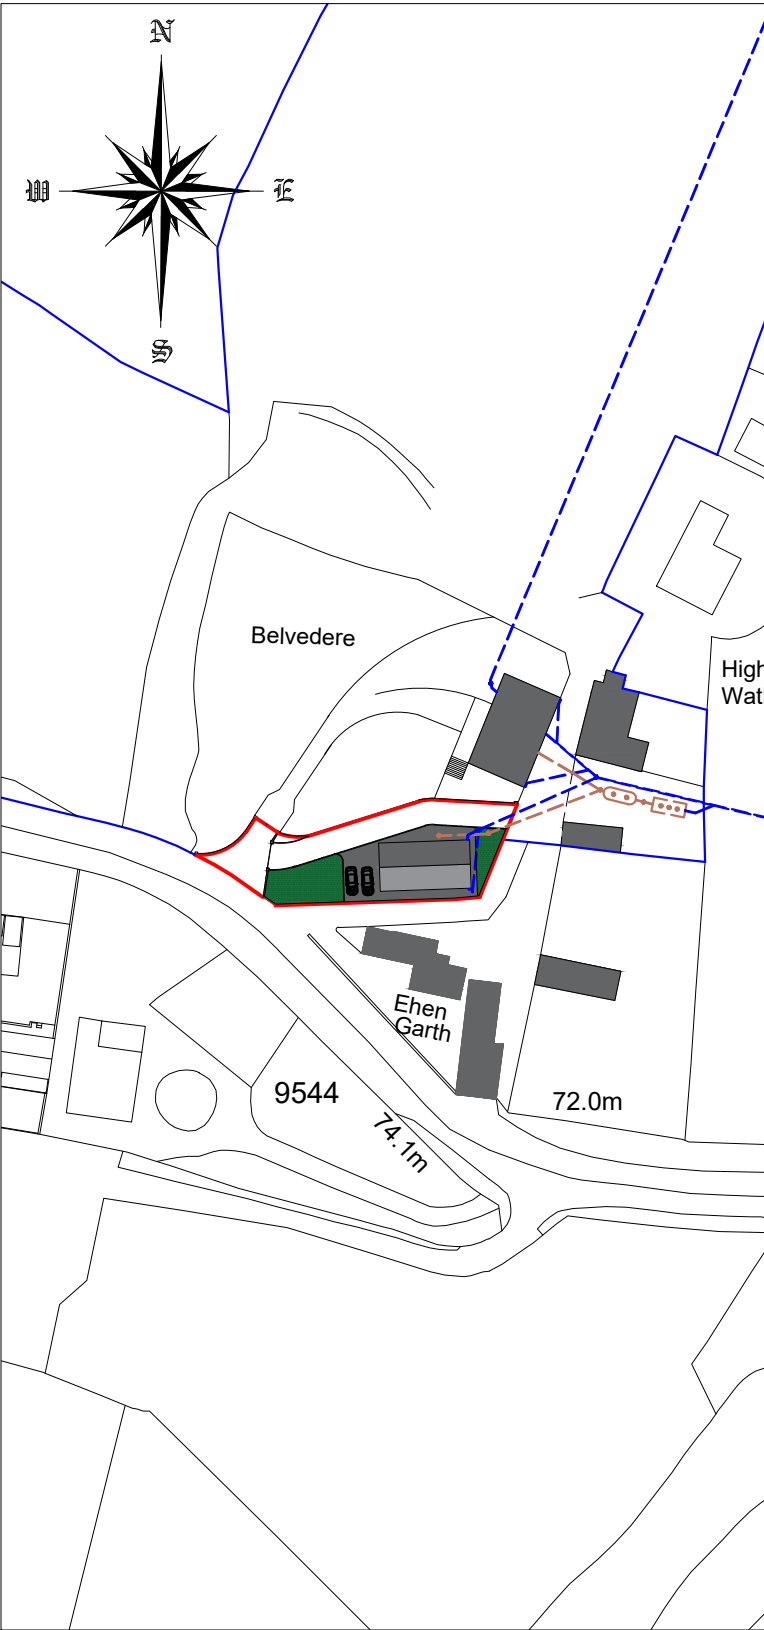

Site Plan 1/1250

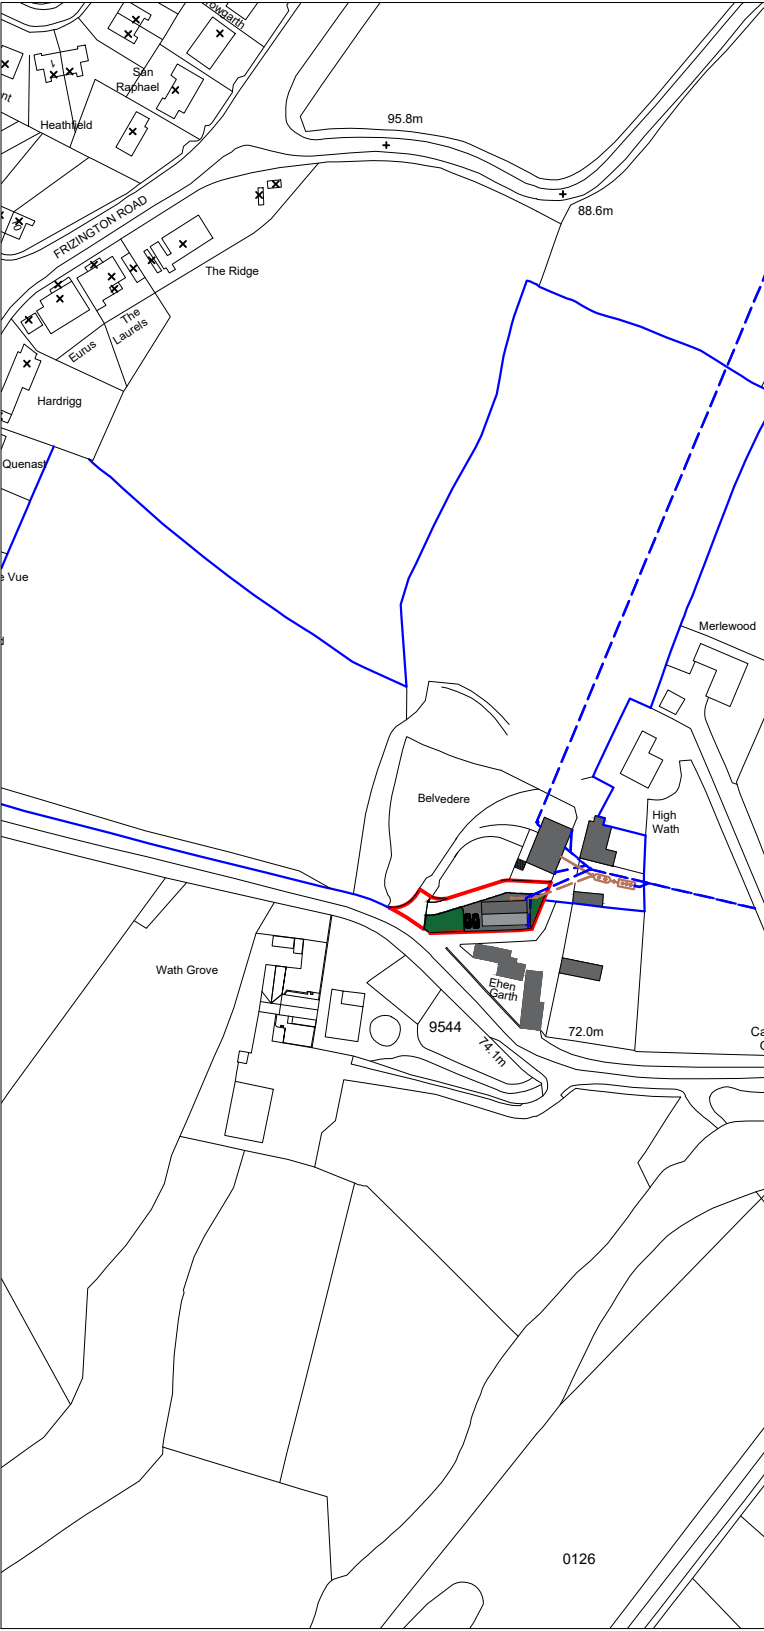

Site Plan 1/2500

- Land Ownership Boundary
- Site Boundary

Grassed Areas

Hard Standing Areas

Address	Belvedere, Wath Brow, Cleator Moor, Cumbria, CA23 3AE		
Project	Proposed Residential Bungalow		
	Proposed & Existing Site & Block Plan		
Ref	BWB-GC-001	Rev	-
Scale	1/500 - 1250 & 2500	Date	10th Dec 2023
Client	Mr Gerry Coan		Paper Size A1