



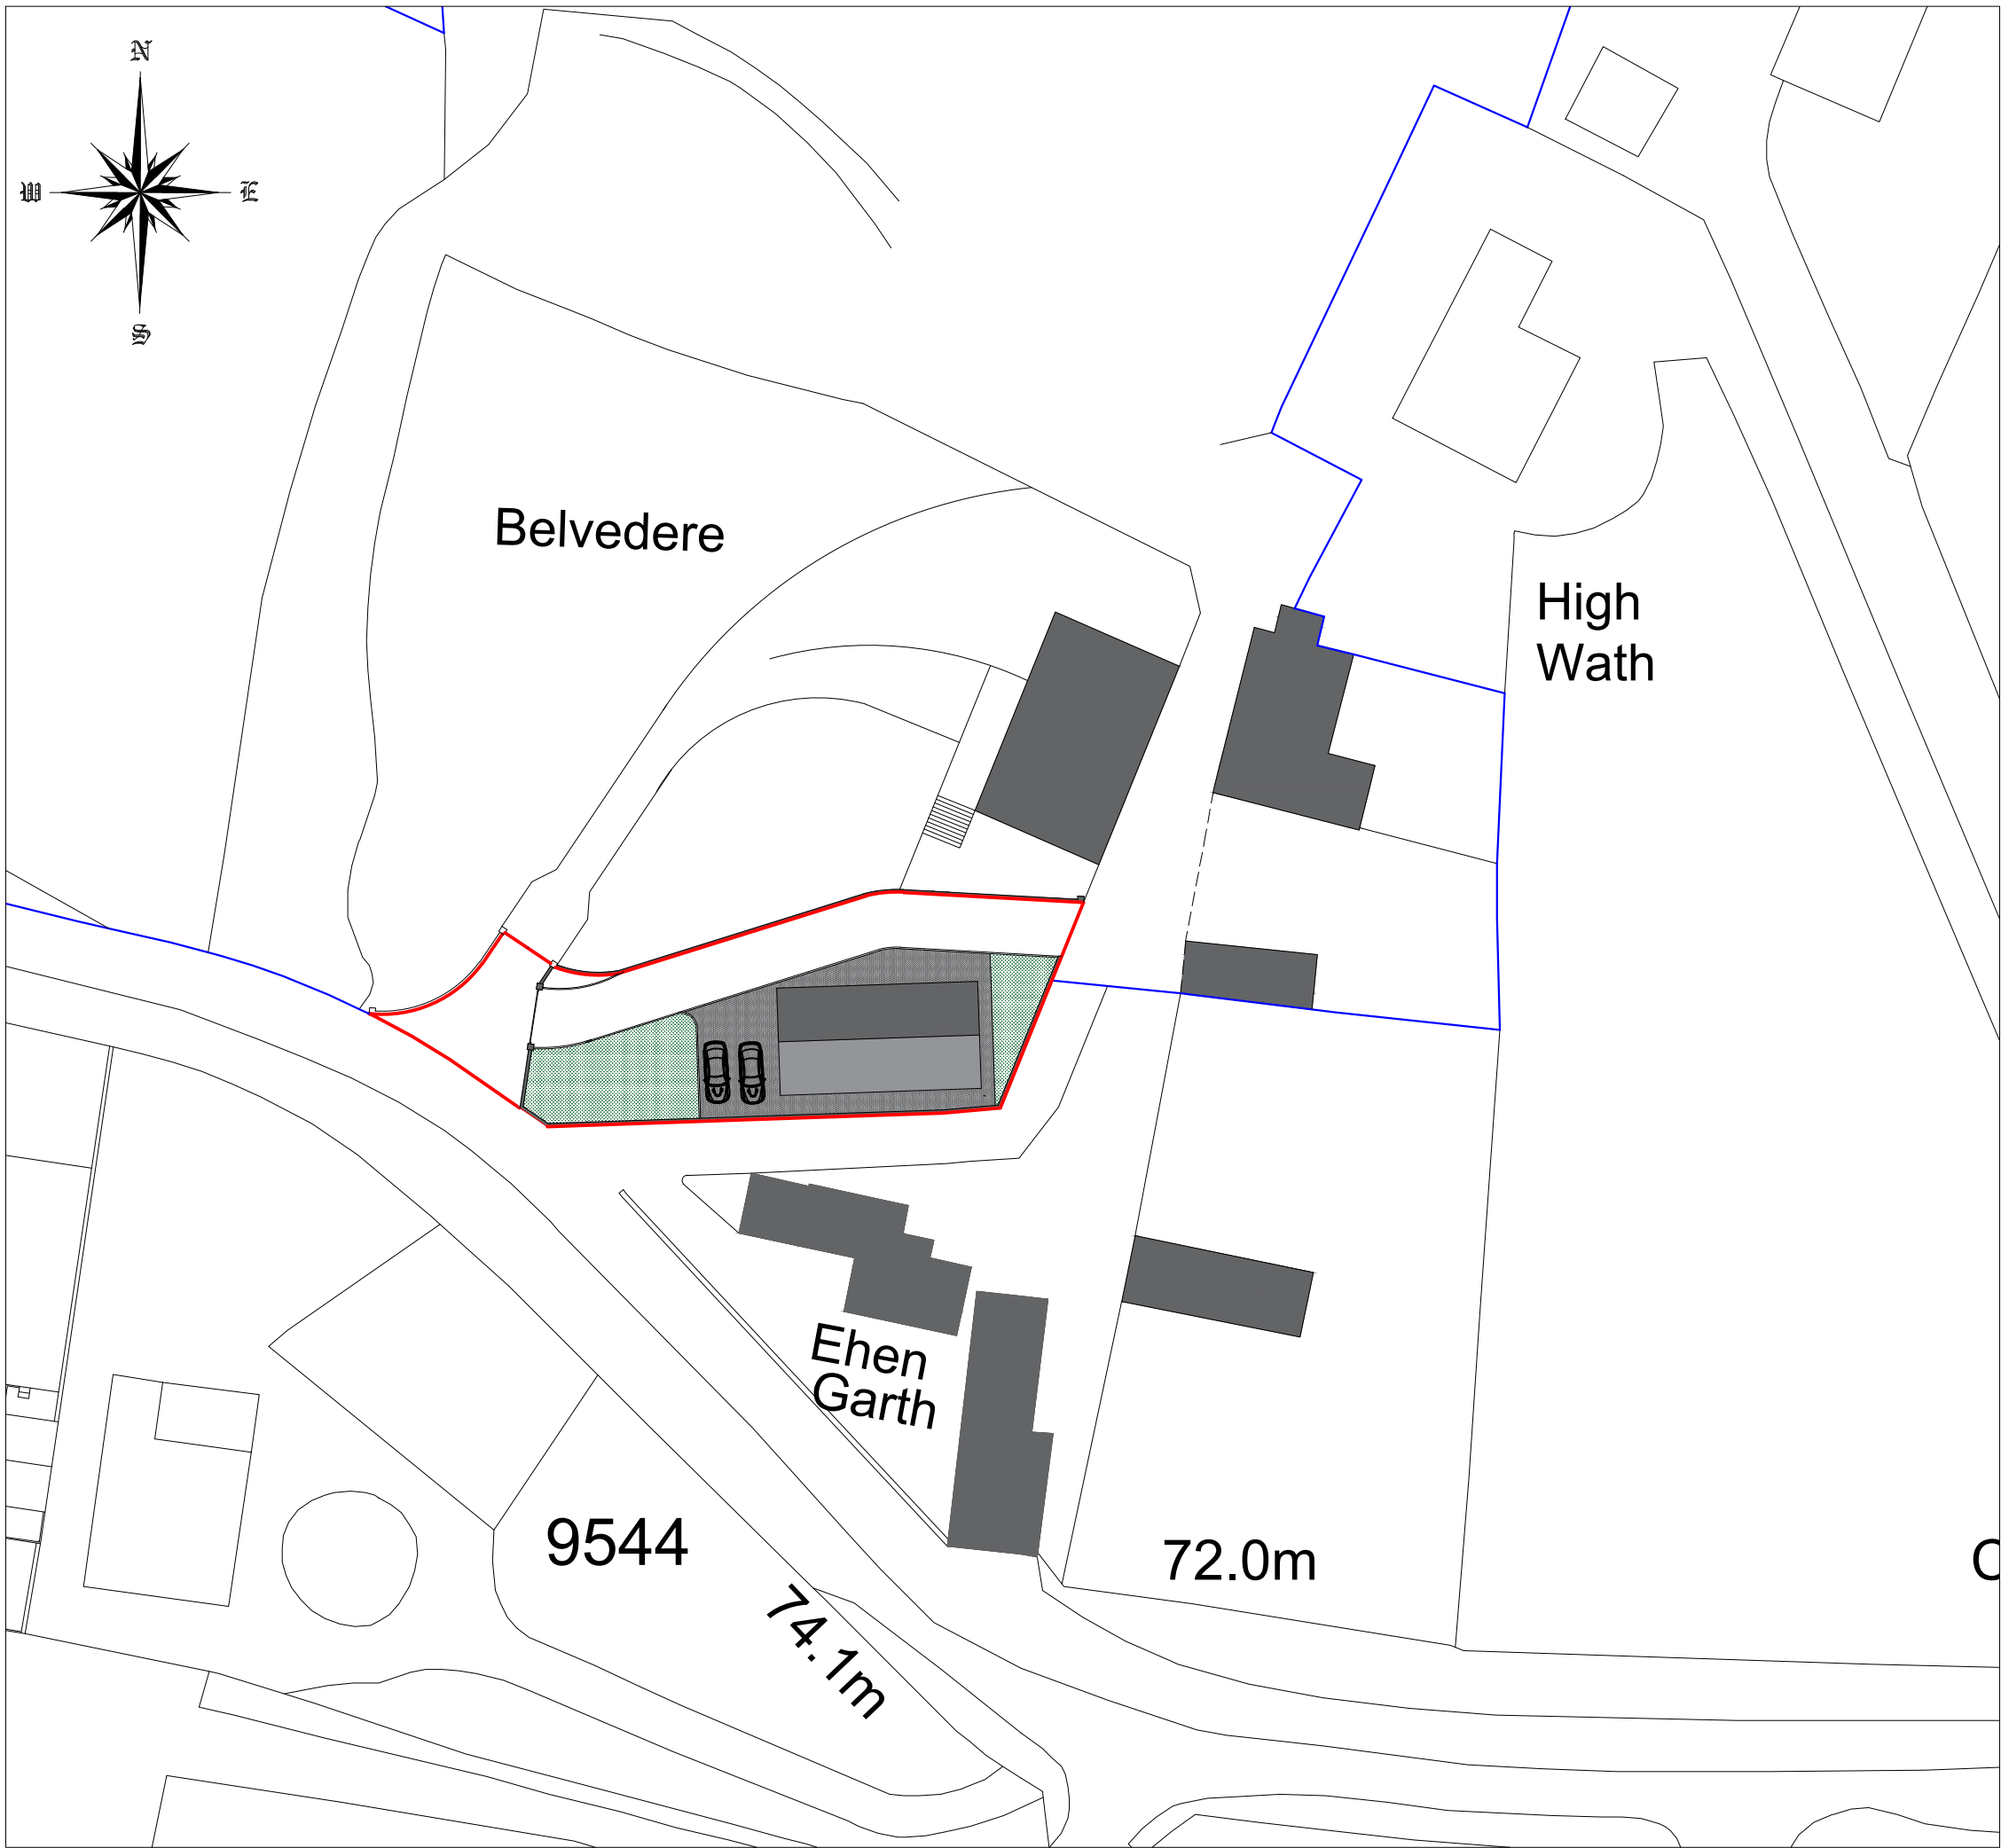

Block Plan 1/500

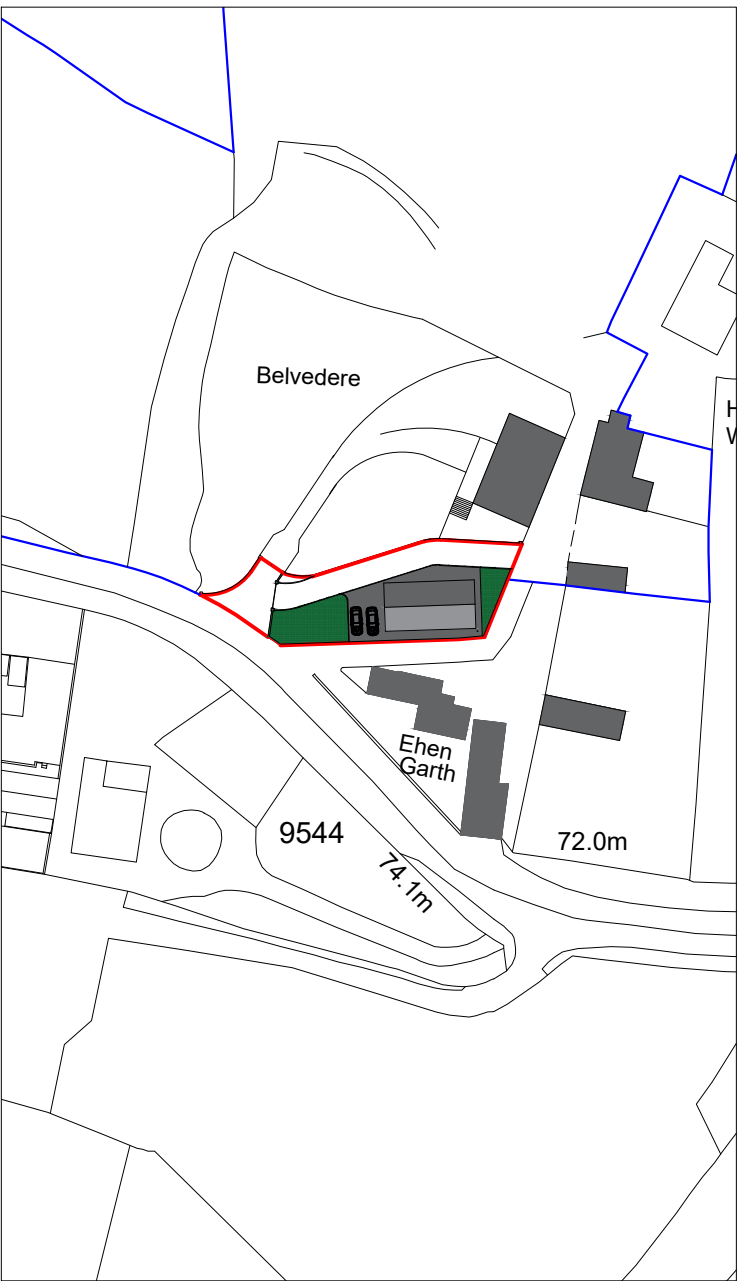

Site Plan 1/1250

- Land Ownership Boundary
- Site Boundary
- Grassed Areas
- Hard Standing Areas

Address	Belvedere, Wath Brow, Cleator Moor, Cumbria, CA23 3AE		
Project	Proposed Residential Bungalow Proposed Site & Block Plan		
	BWB-GC-003	Rev	-
Scale	1/500-1250	Date	10th Dec 2023
Client	Mr Gerry Coan		Paper Size A3