
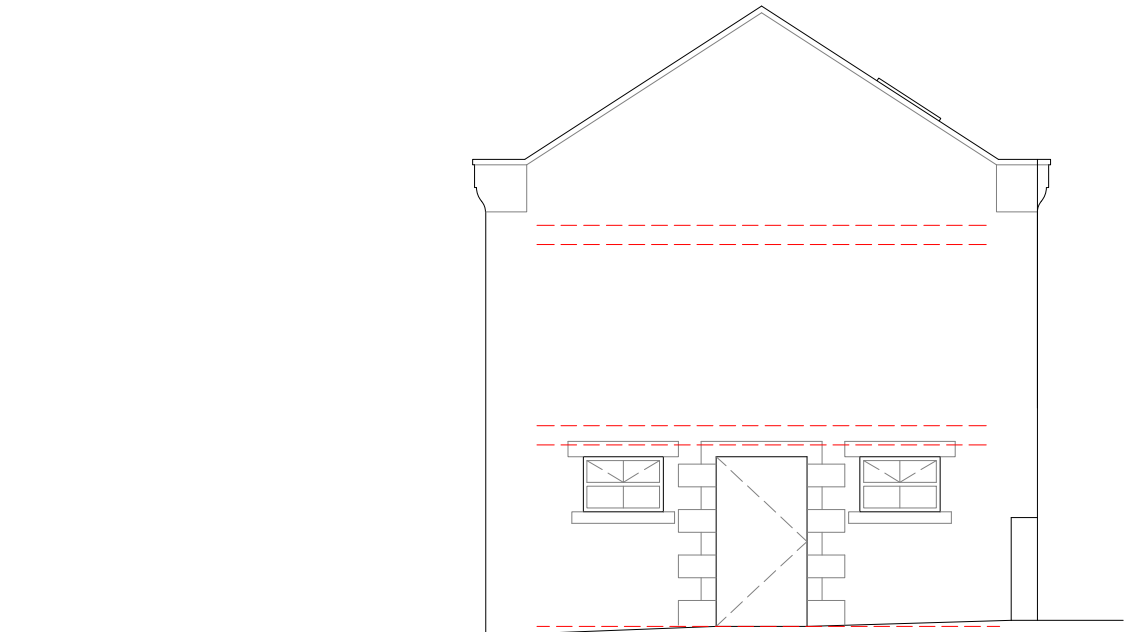
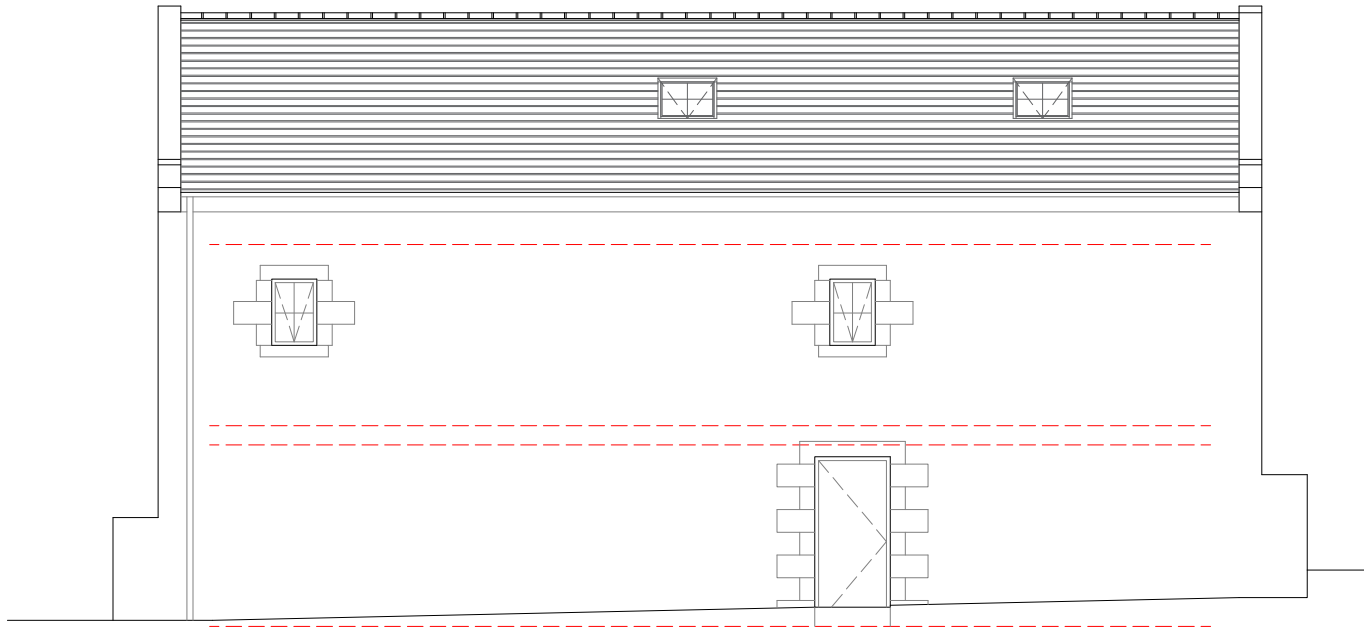
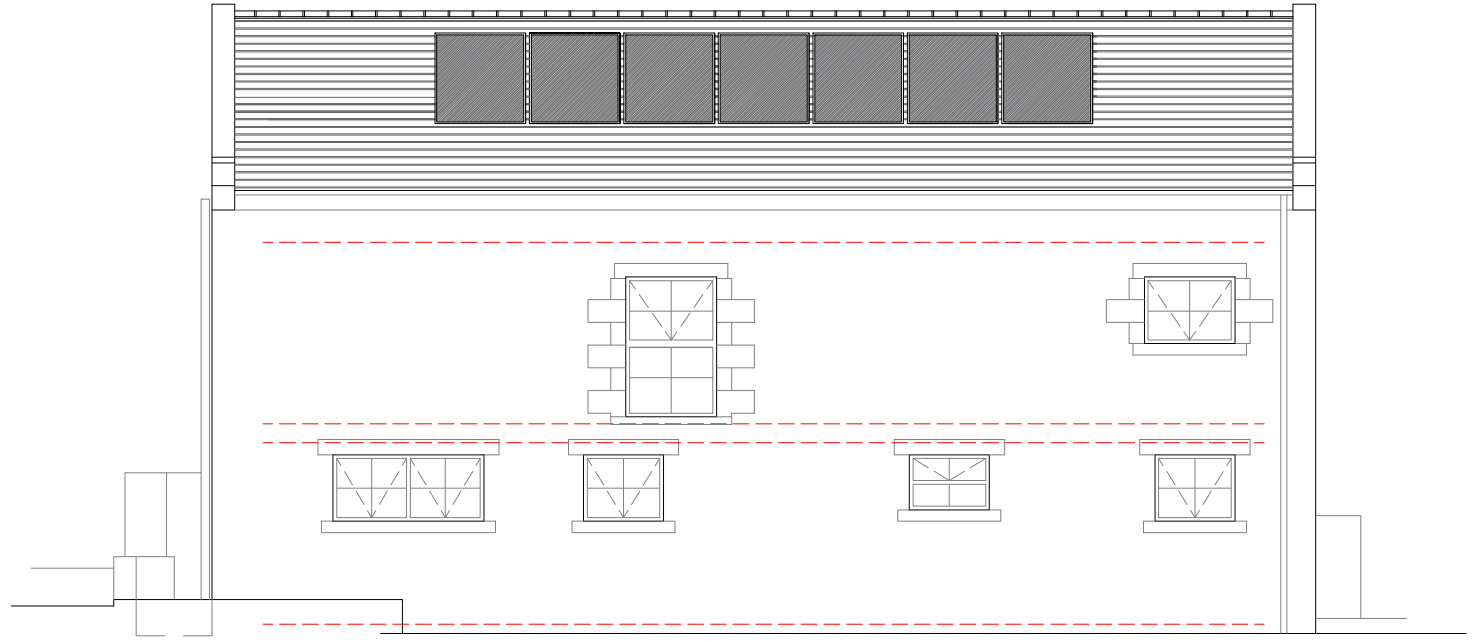


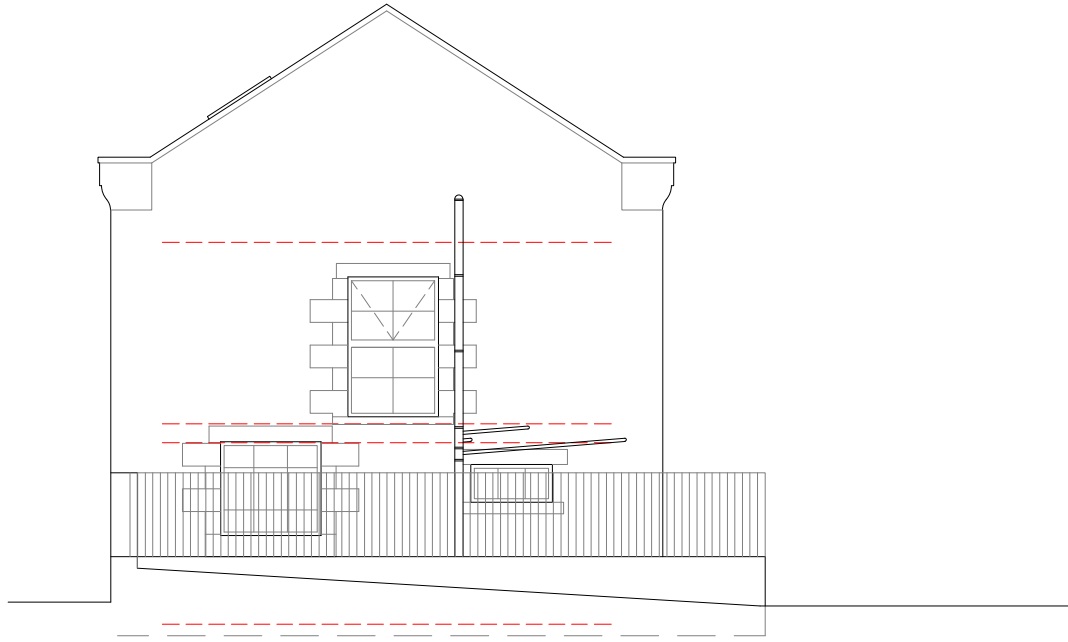

Address	Sneckyeat Farm, Hensingham, Cumbria CA28 8XZ		
Project	Proposed Barn Conversion Proposed Elevations		
Ref	EG-HEN-003a	Rev	C
Scale	1/100	Date	Aug' 2025
Client	Ms Graham		Paper Size A3