


Retain all openings and
install timber windows
and doors as
surrounding properties
& barn conversions

Reroof using the same
or similar roof slates as
surrounding properties
& barn conversions

Cement render and
patch existing walls as
surrounding properties
& barn conversions

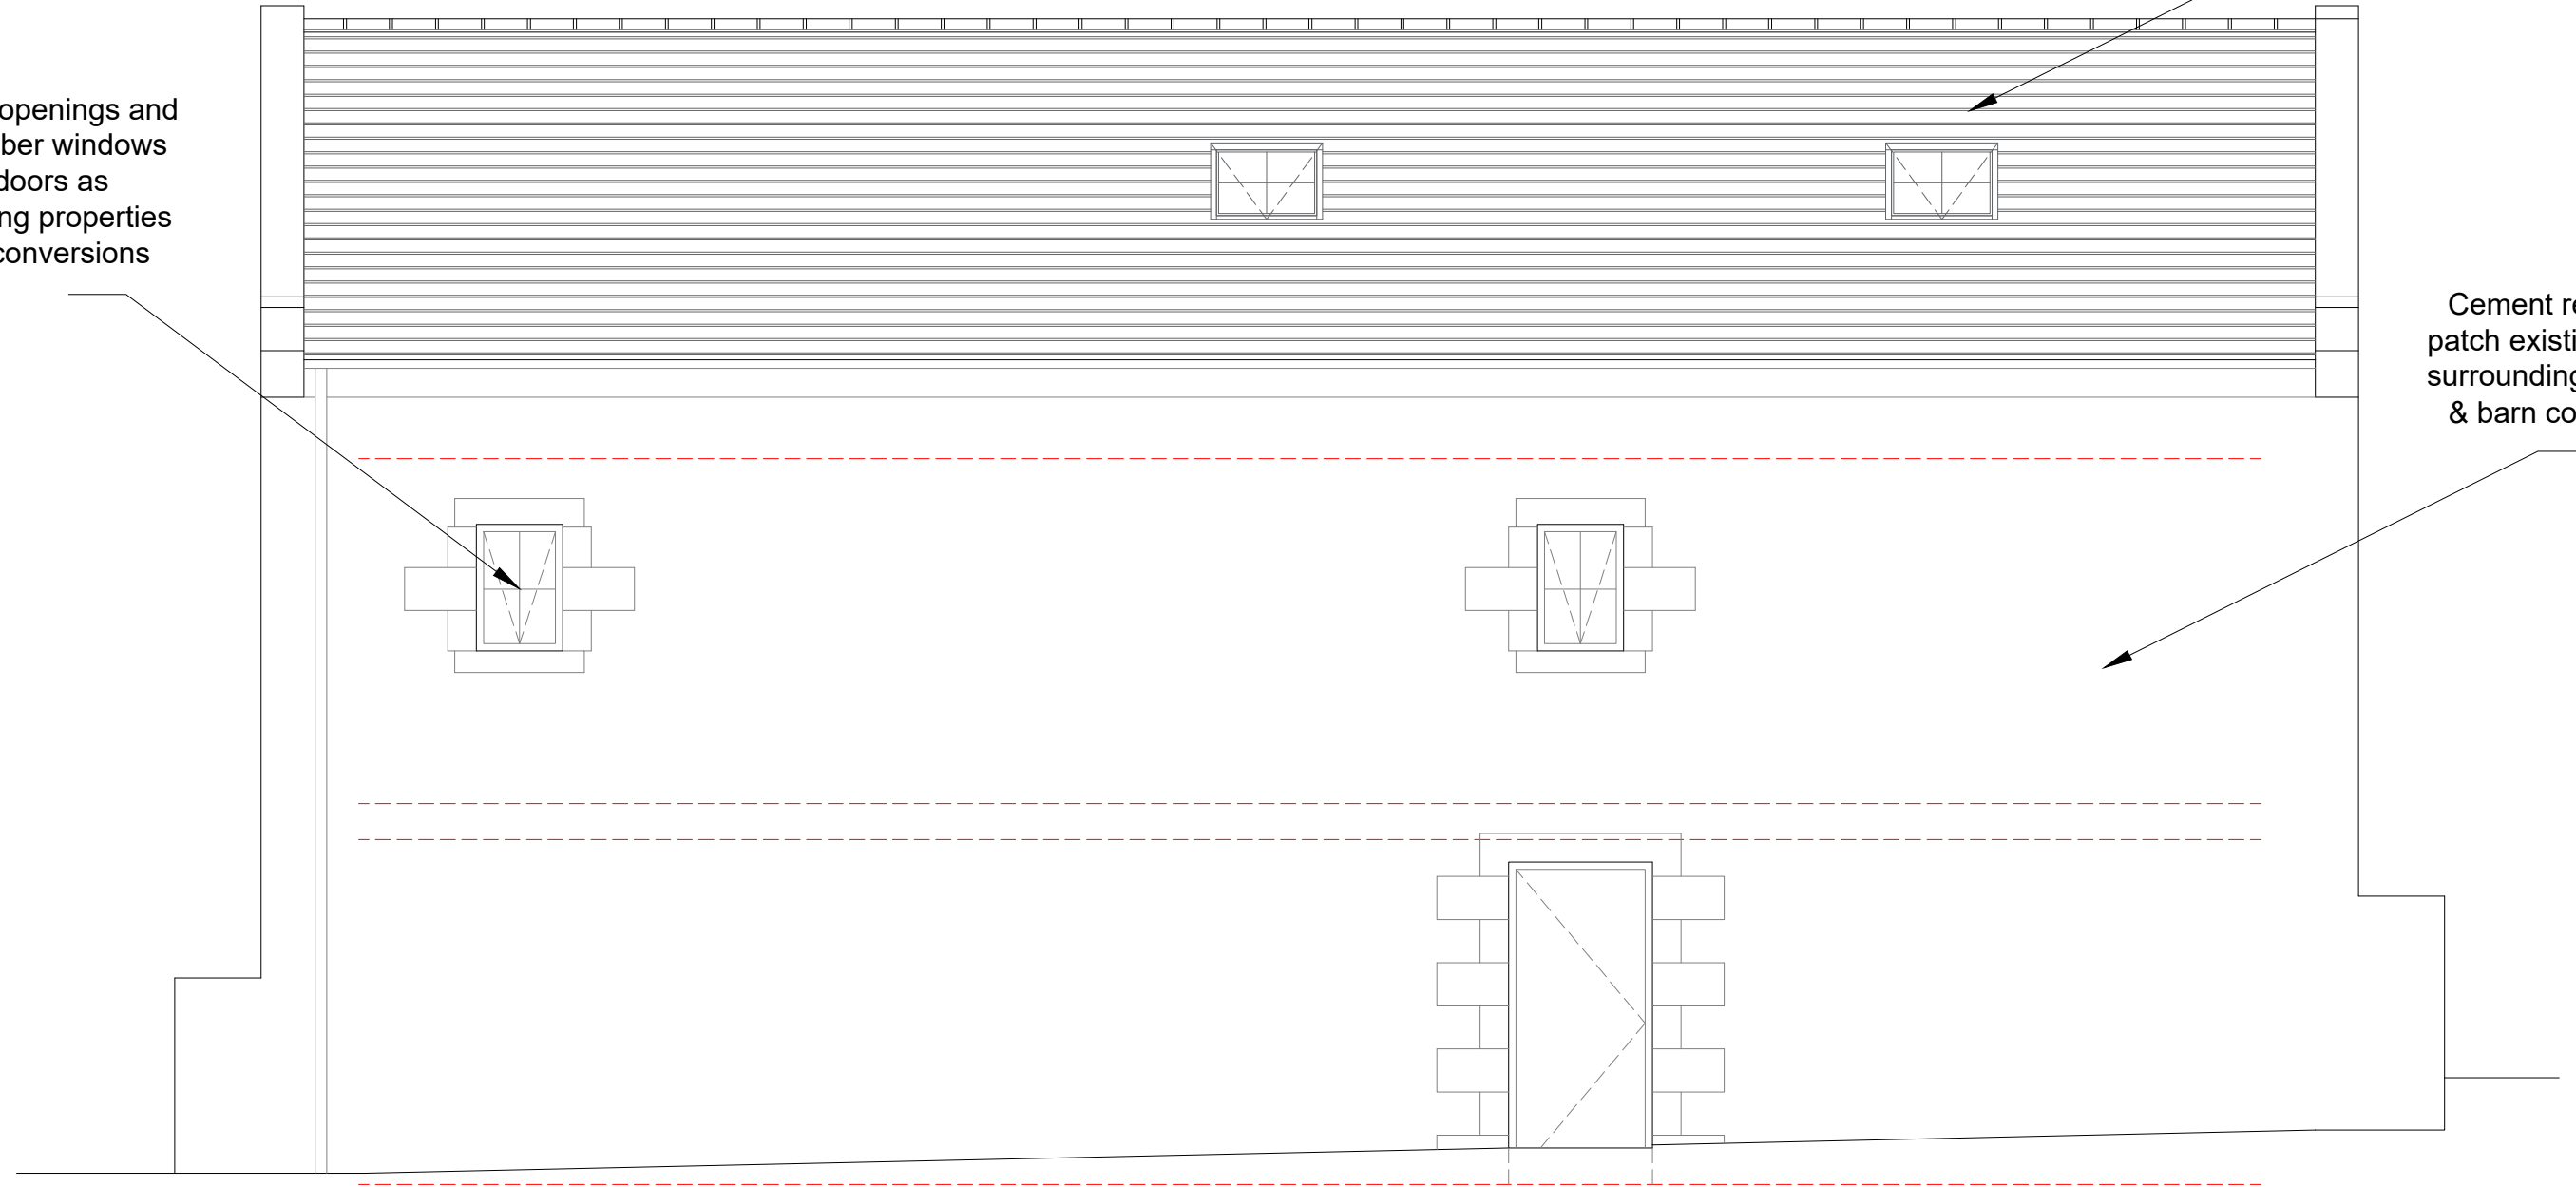

Address	Sneckyeat Farm, Hensingham, Cumbria CA28 8XZ		
Project	Proposed Barn Conversion Proposed N.East Elevation		
Ref	EG-HEN-009	Rev	B
Scale	1/50	Date	Aug' 2025
Client	Ms Graham		Paper Size A3