


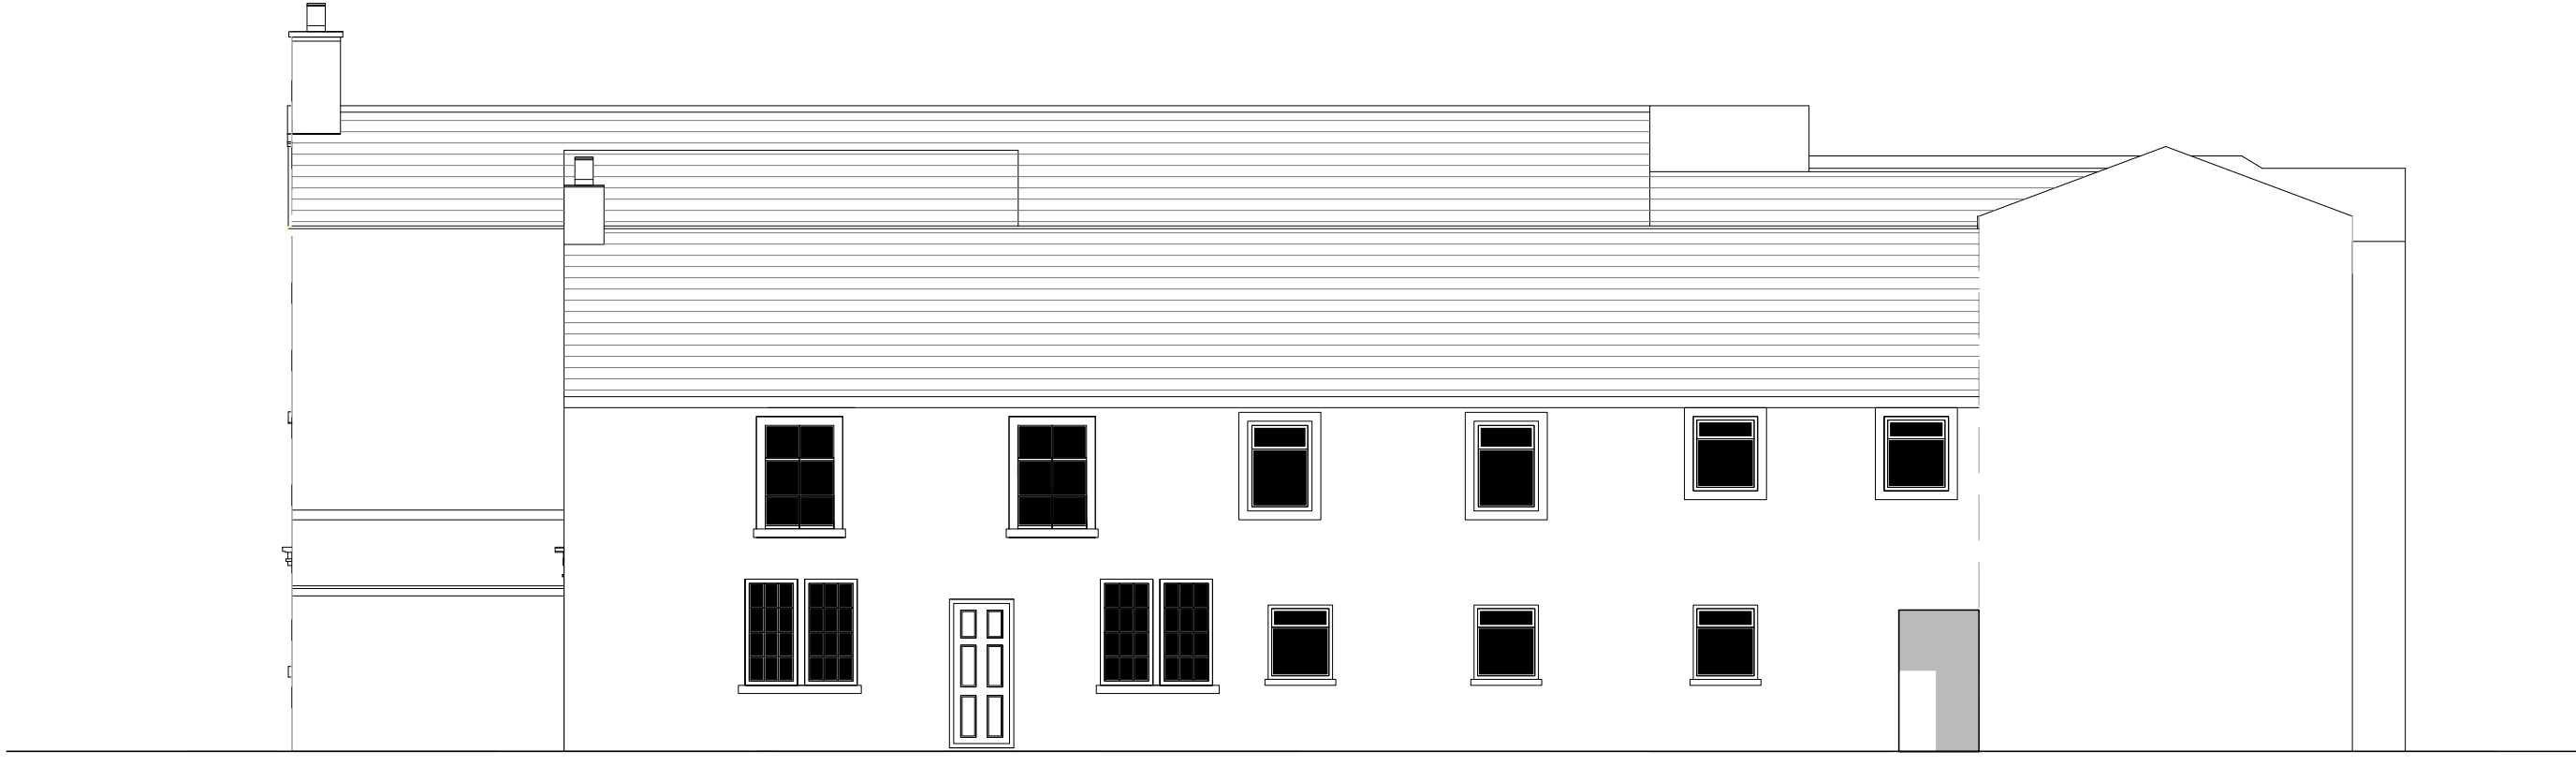


EXISTING SOUTH ELEVATIONS



PROPOSED SOUTH ELEVATIONS



EXISTING WEST ELEVATIONS

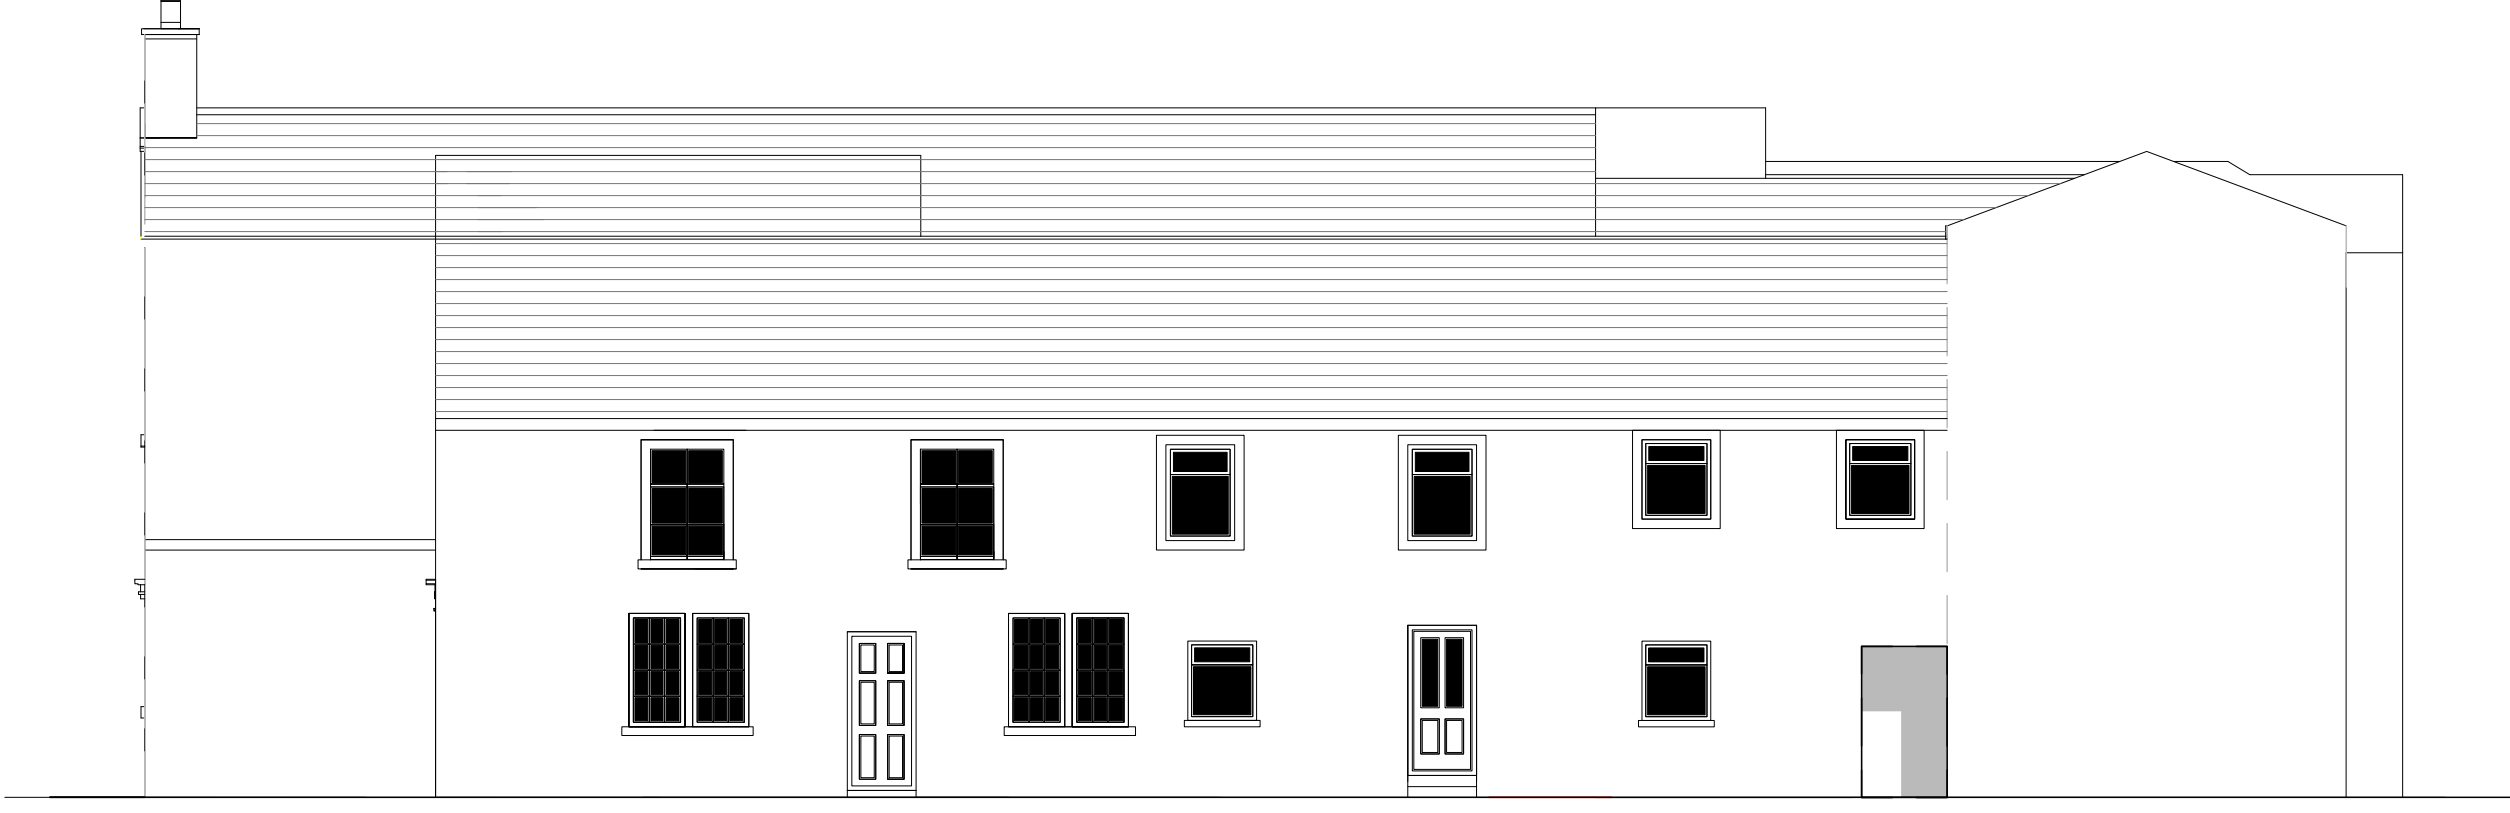


PROPOSED WEST ELEVATIONS




EXISTING WEST ELEVATIONS




PROPOSED WEST ELEVATIONS

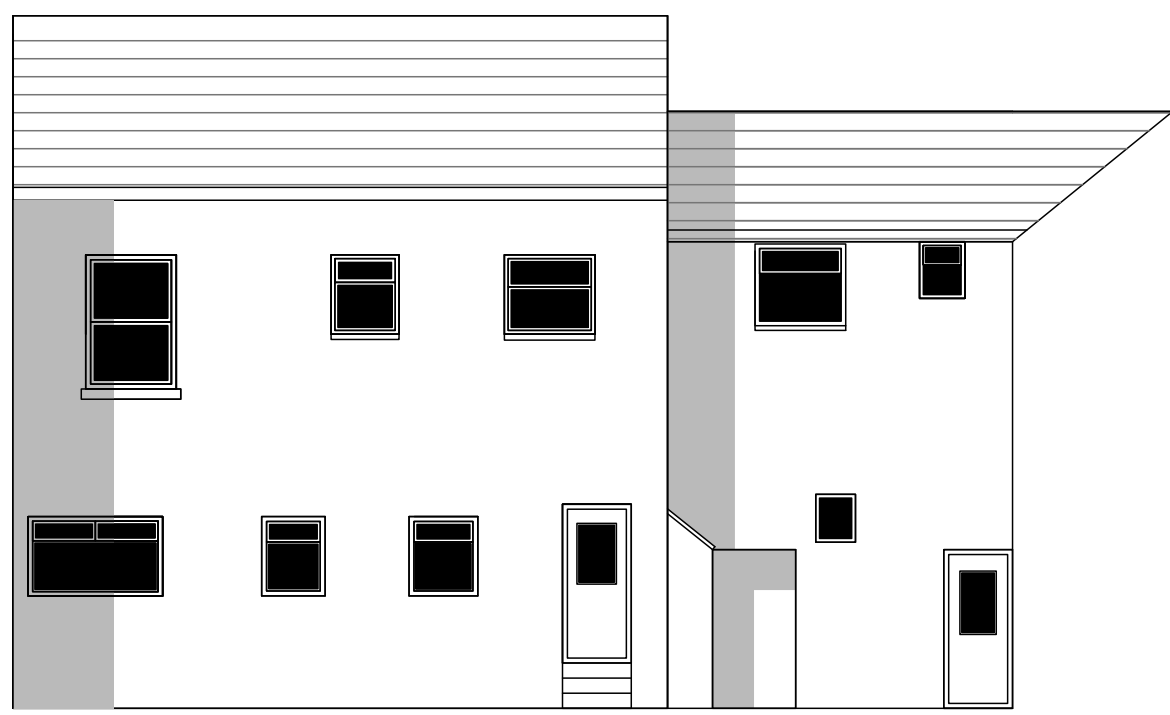


EXISTING COURTYARD ELEVATION " B "

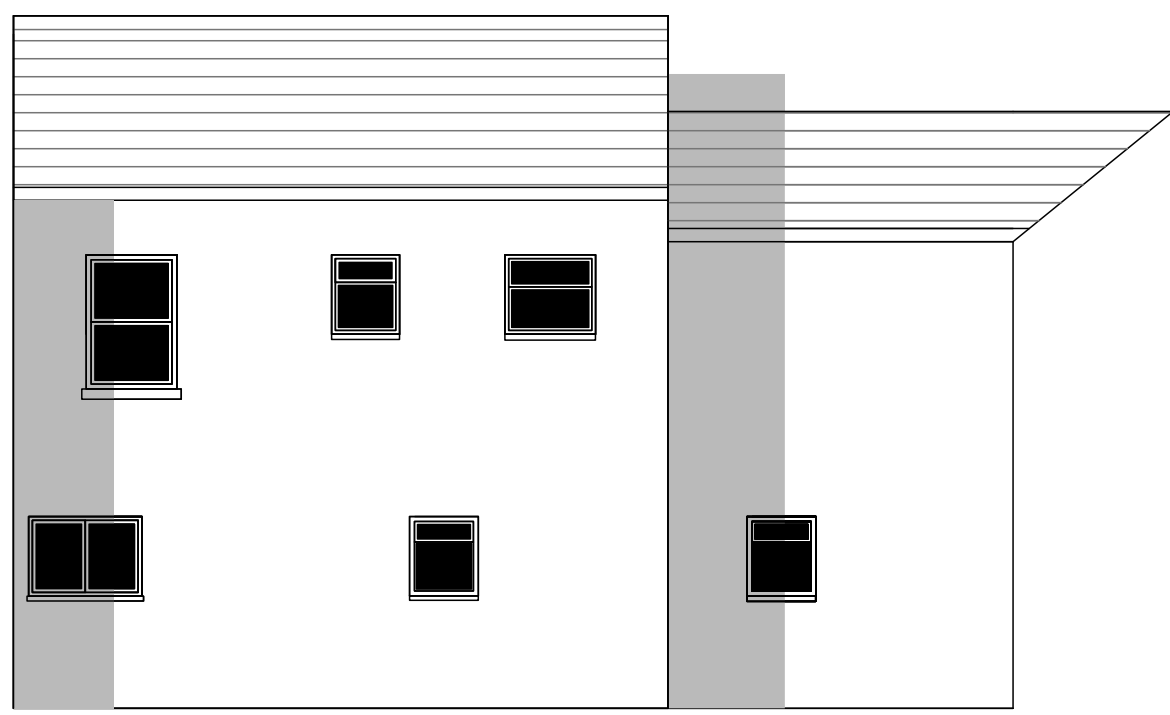


PROPOSED COURTYARD ELEVATION " B "

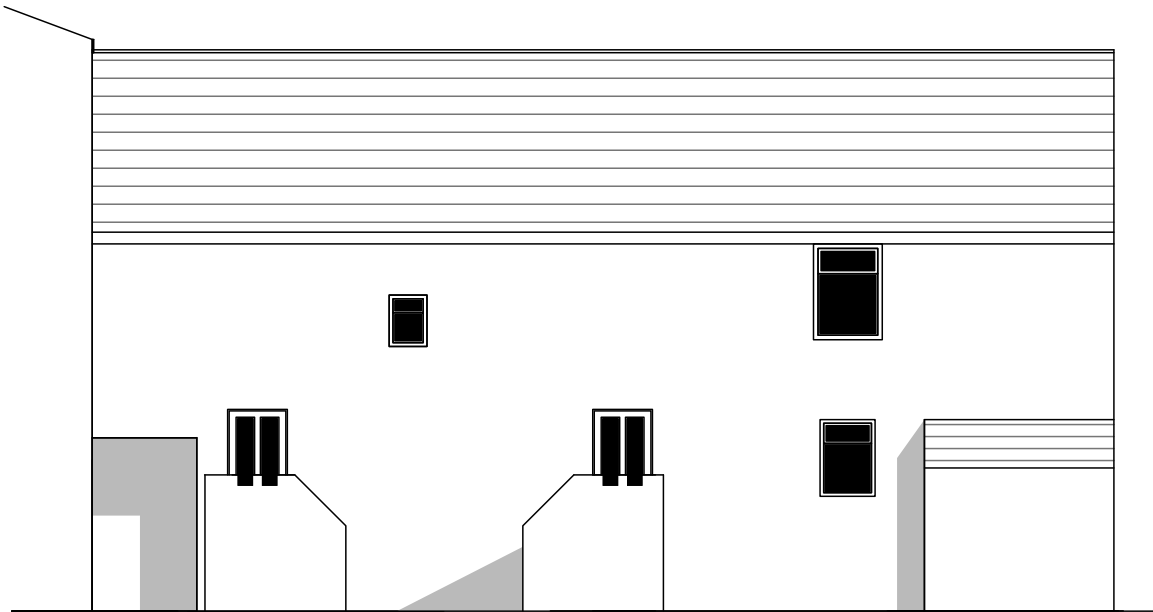


EXISTING COURTYARD ELEVATIONS " D "

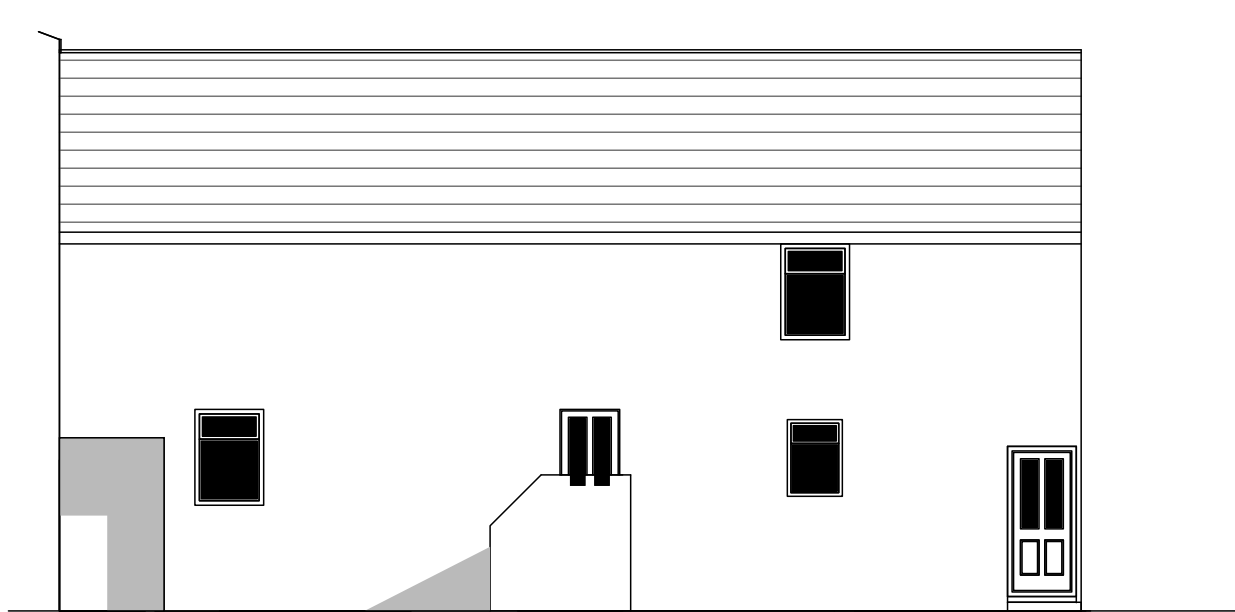


PROPOSED COURTYARD ELEVATIONS " D "

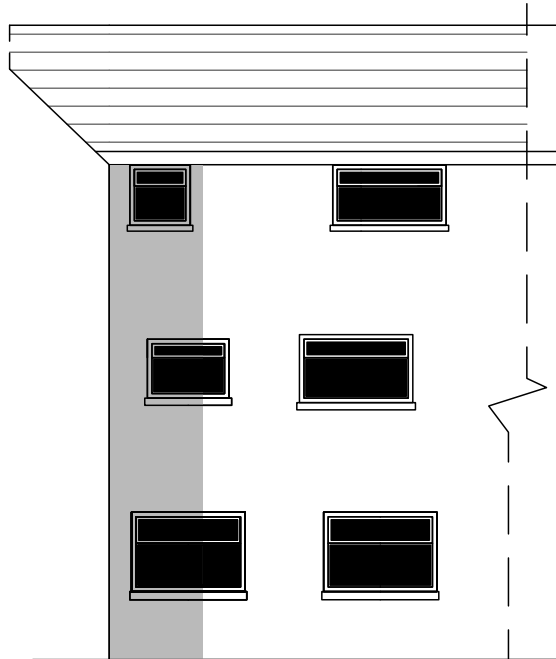


EXISTING COURTYARD ELEVATION " C "

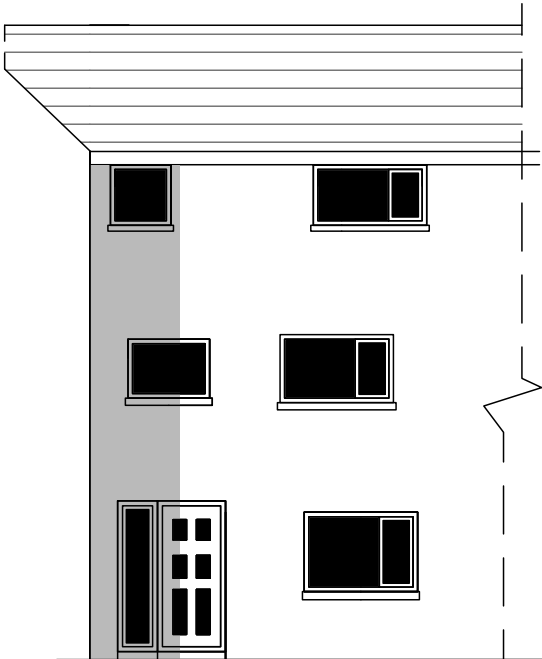

PROPOSED COURTYARD ELEVATION " C "

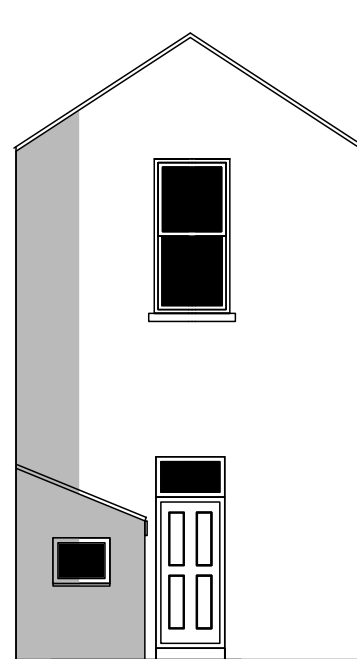

EXISTING COURTYARD ELEVATION " A "

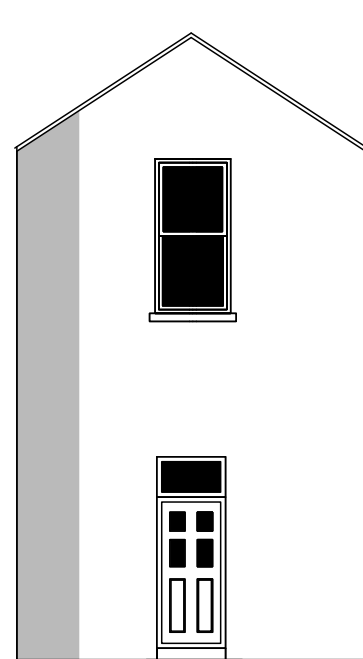

PROPOSED COURTYARD ELEVATION " A "

ARCHITECTURE			
cdl			
Planning & Design			
Mob : 07786991404 The Studio 26 Corporation Rd Carlisle Cumbria CA3 8XB E Mail : cdlrdesign@gmail.com			
Client :	THOMAS MILBURN PROPERTY LTD		
Drwg No :	DS/TMS/7A/23		
Date :	MARCH 23	Checked By :	DS
			REVISION B3
Scales :	Elevations :	Detail :	EXISTING AND PROPOSED ELEVATIONS
	Floor Plans :	1 : 50	Title : CONVERSION OF HENSINGHAM HOUSE AND ASSOCIATED BUILDINGS
	Block Plan :		Address : HENSINGHAM HOUSE, HENSINGHAM, WHITEHAVEN
	Location Plan :		CUMBRIA
	Sections :		