



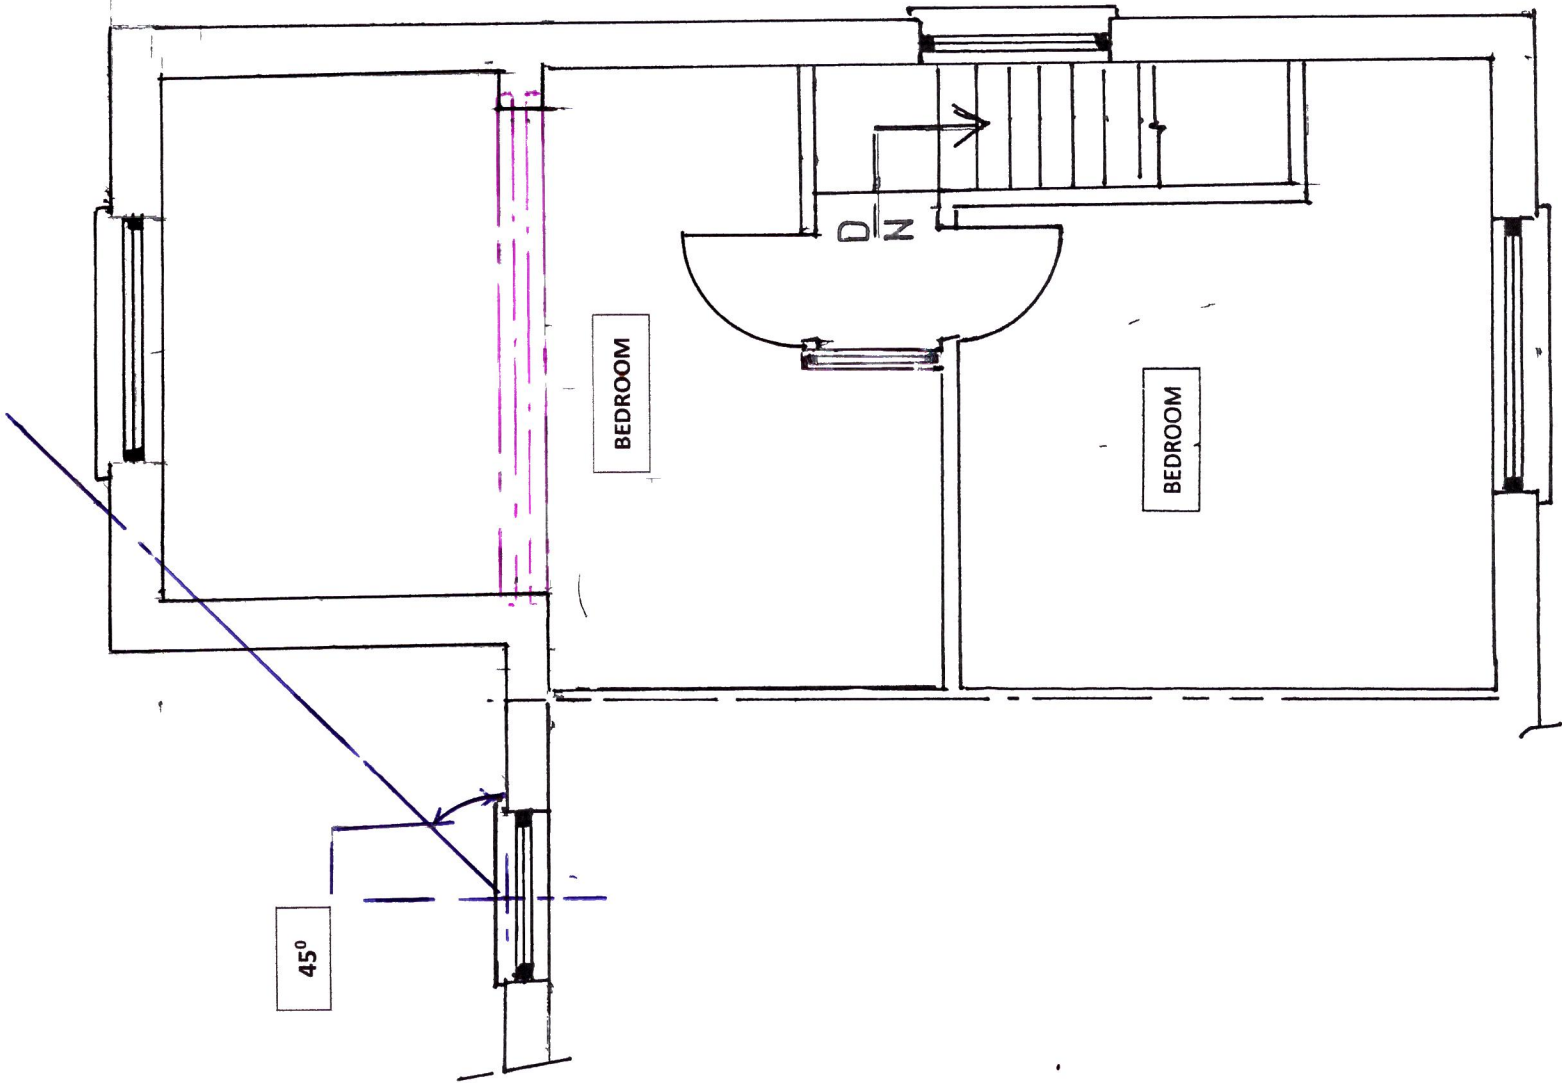

PROPOSED FIRST FLOOR PLAN

DRAWING SCALE BAR
1 50 AT A3 PAPER SIZE

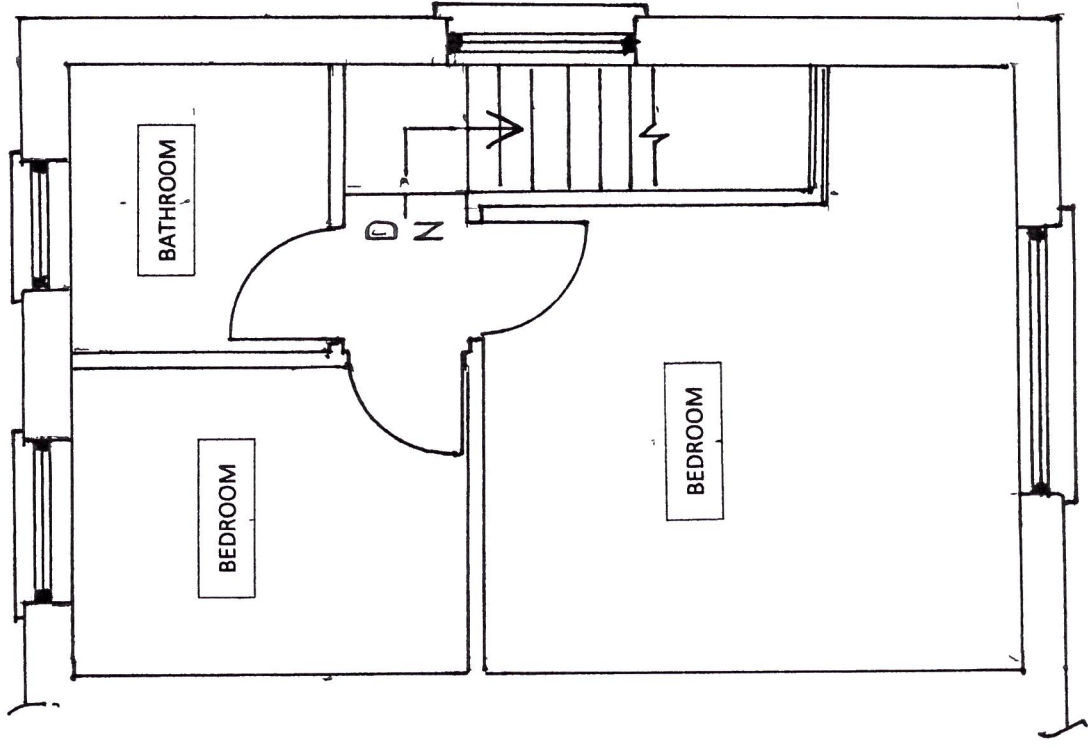

EXISTING FLOOR PLAN