






PROPOSED WALLS
RED BRICK STRING COURSE / CONC BLOCK WALLS –
CREAM RENDER FINISH
PROPOSED DOORS / WINDOWS
WHITE UPVC & DOUBLE GLAZED
PROPOSED EXTENSION ROOF
GREY CONCRETE TILES
PROPOSED DRIVEWAY
MARSHALLS "PRIORA" RED PERMEABLE PAVING

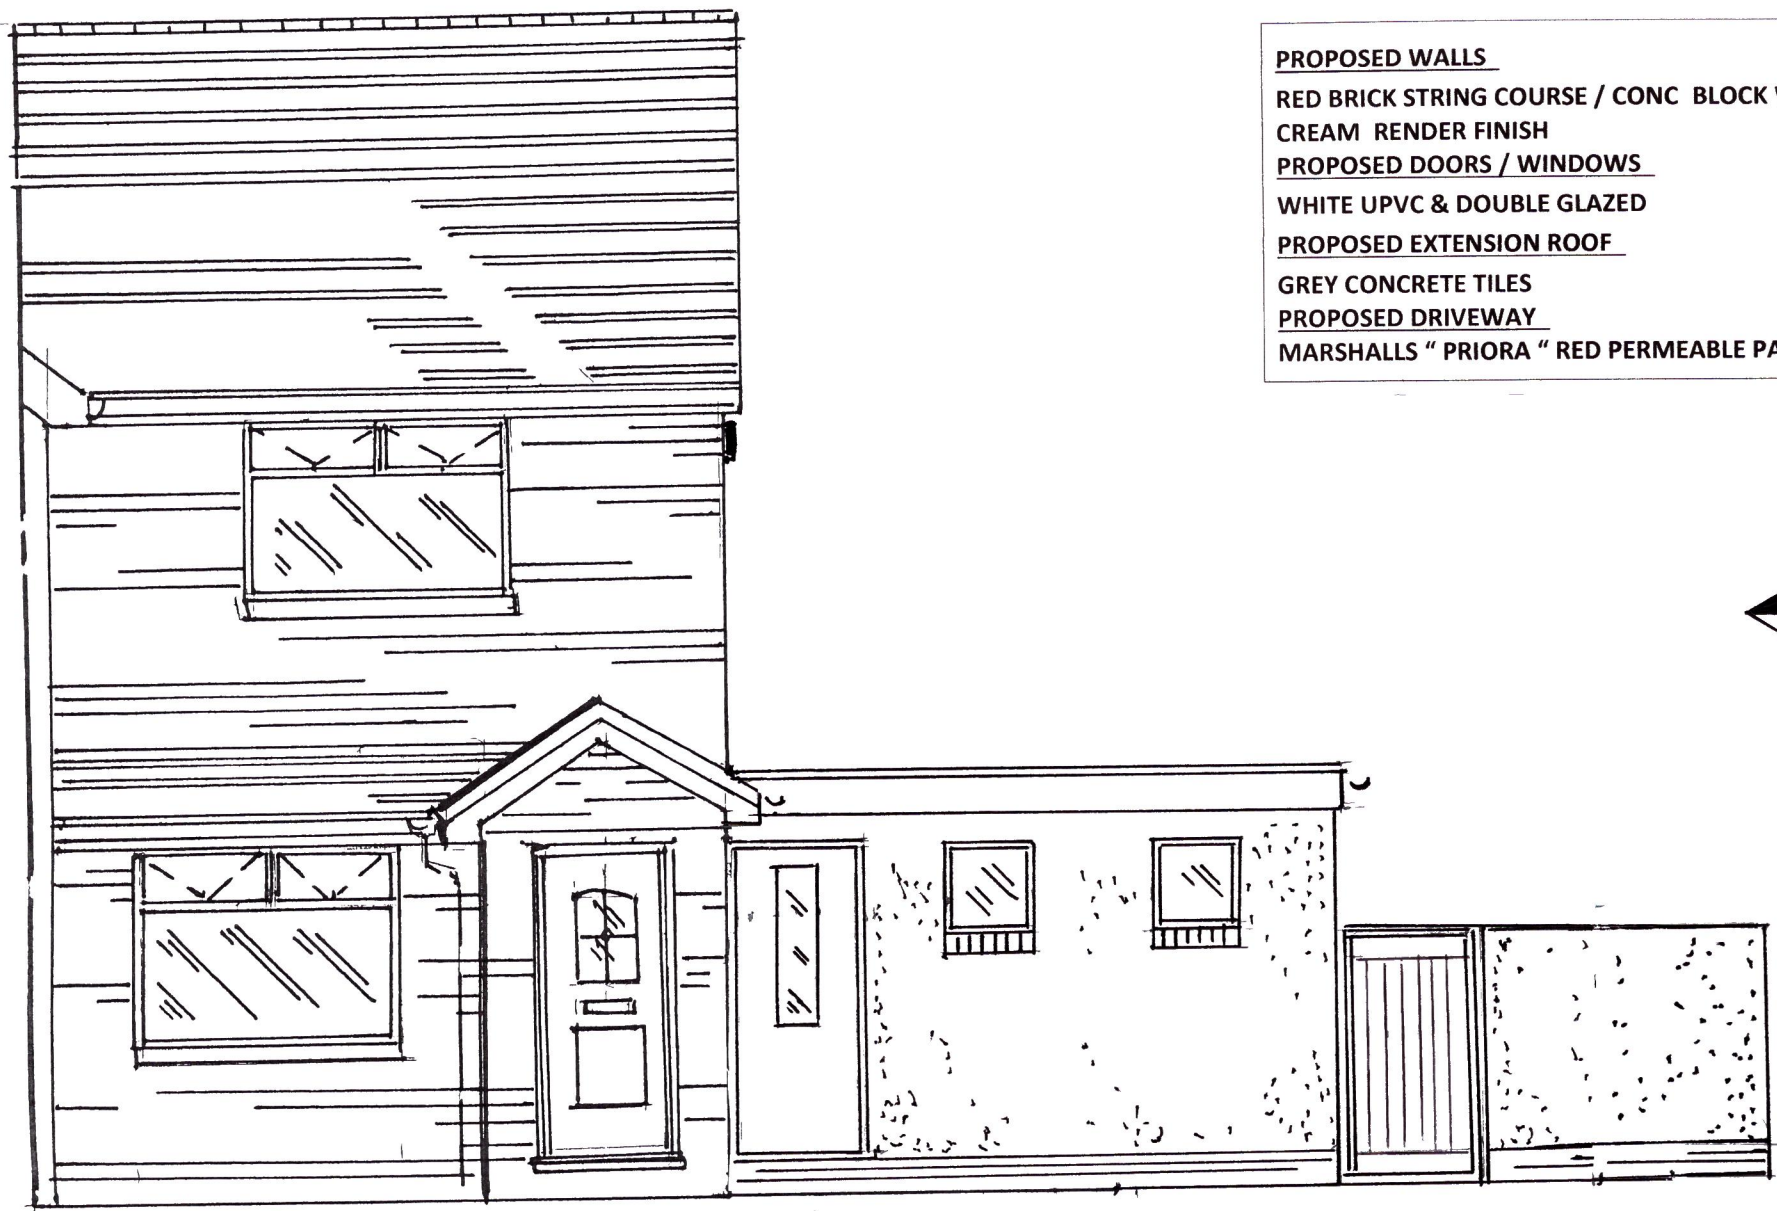

PROPOSED FRONT ELEVATION.

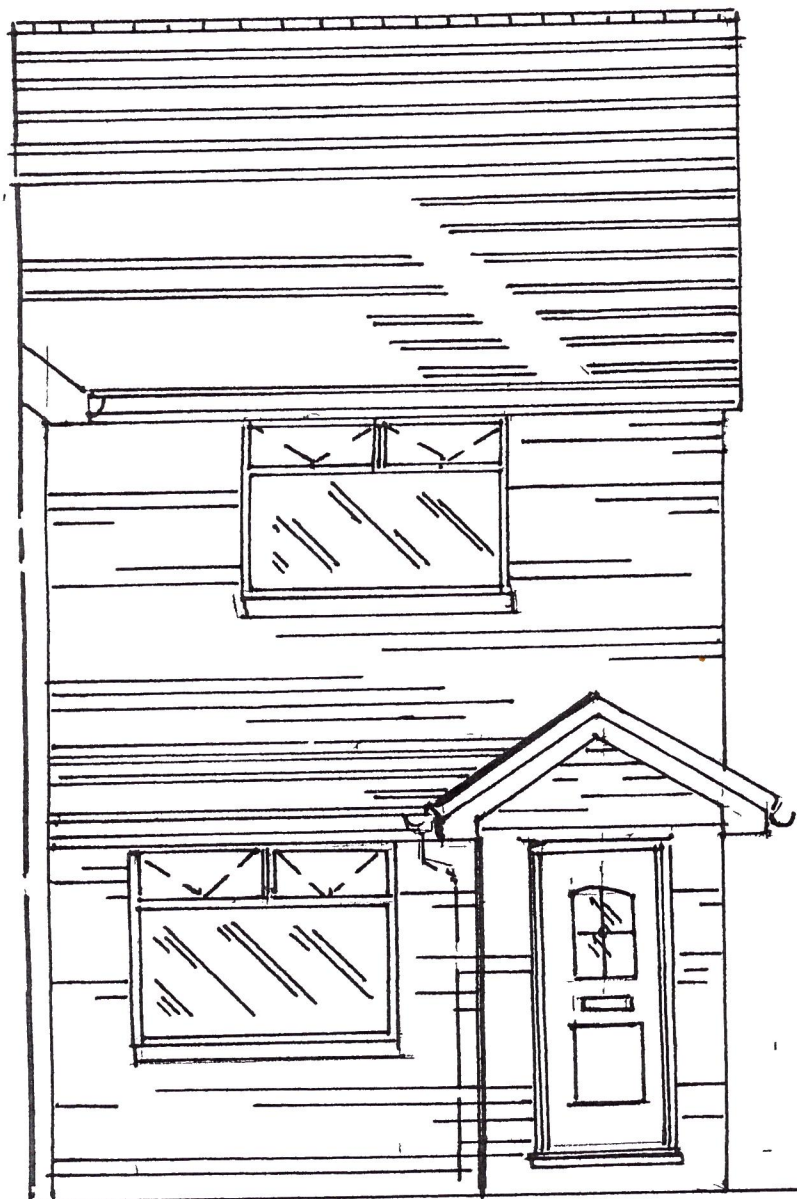

EXISTING WALLS
RED BRICK WALLS
EXISTING DOORS / WINDOWS -
WHITE UPVC & DOUBLE GLAZED
EXISTING ROOF
GREY CONCRETE TILES

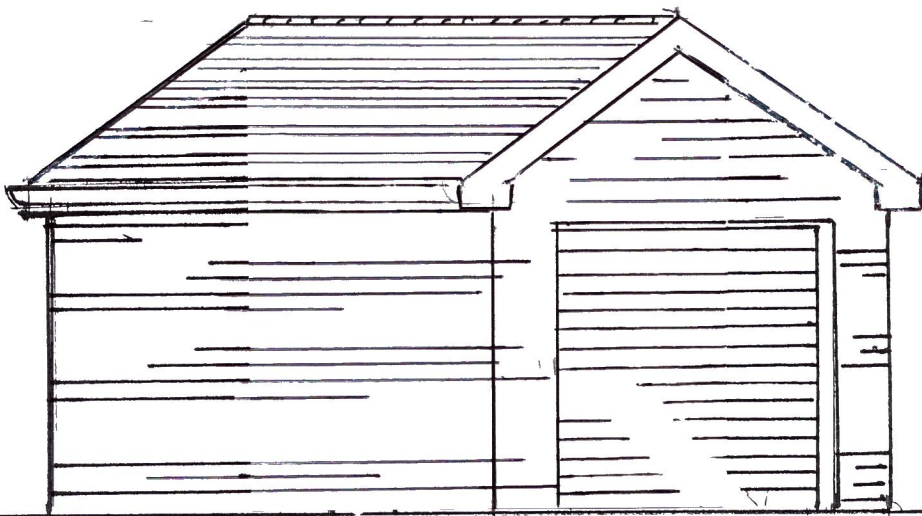

EXISTING FRONT ELEVATION.