


①

Front
Elevations

1-100




EXISTING FRONT
ELEVATION

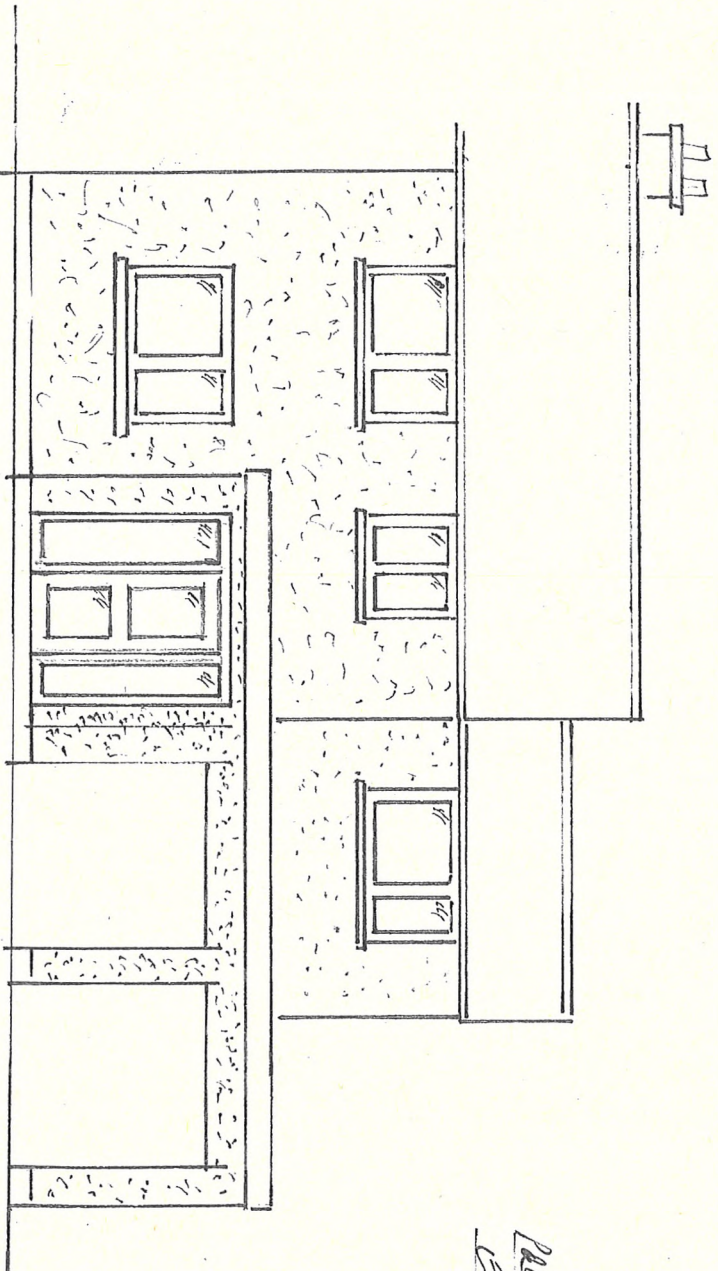

PROPOSED FRONT
ELEVATION.

2

NEAR
ELEVATIONS

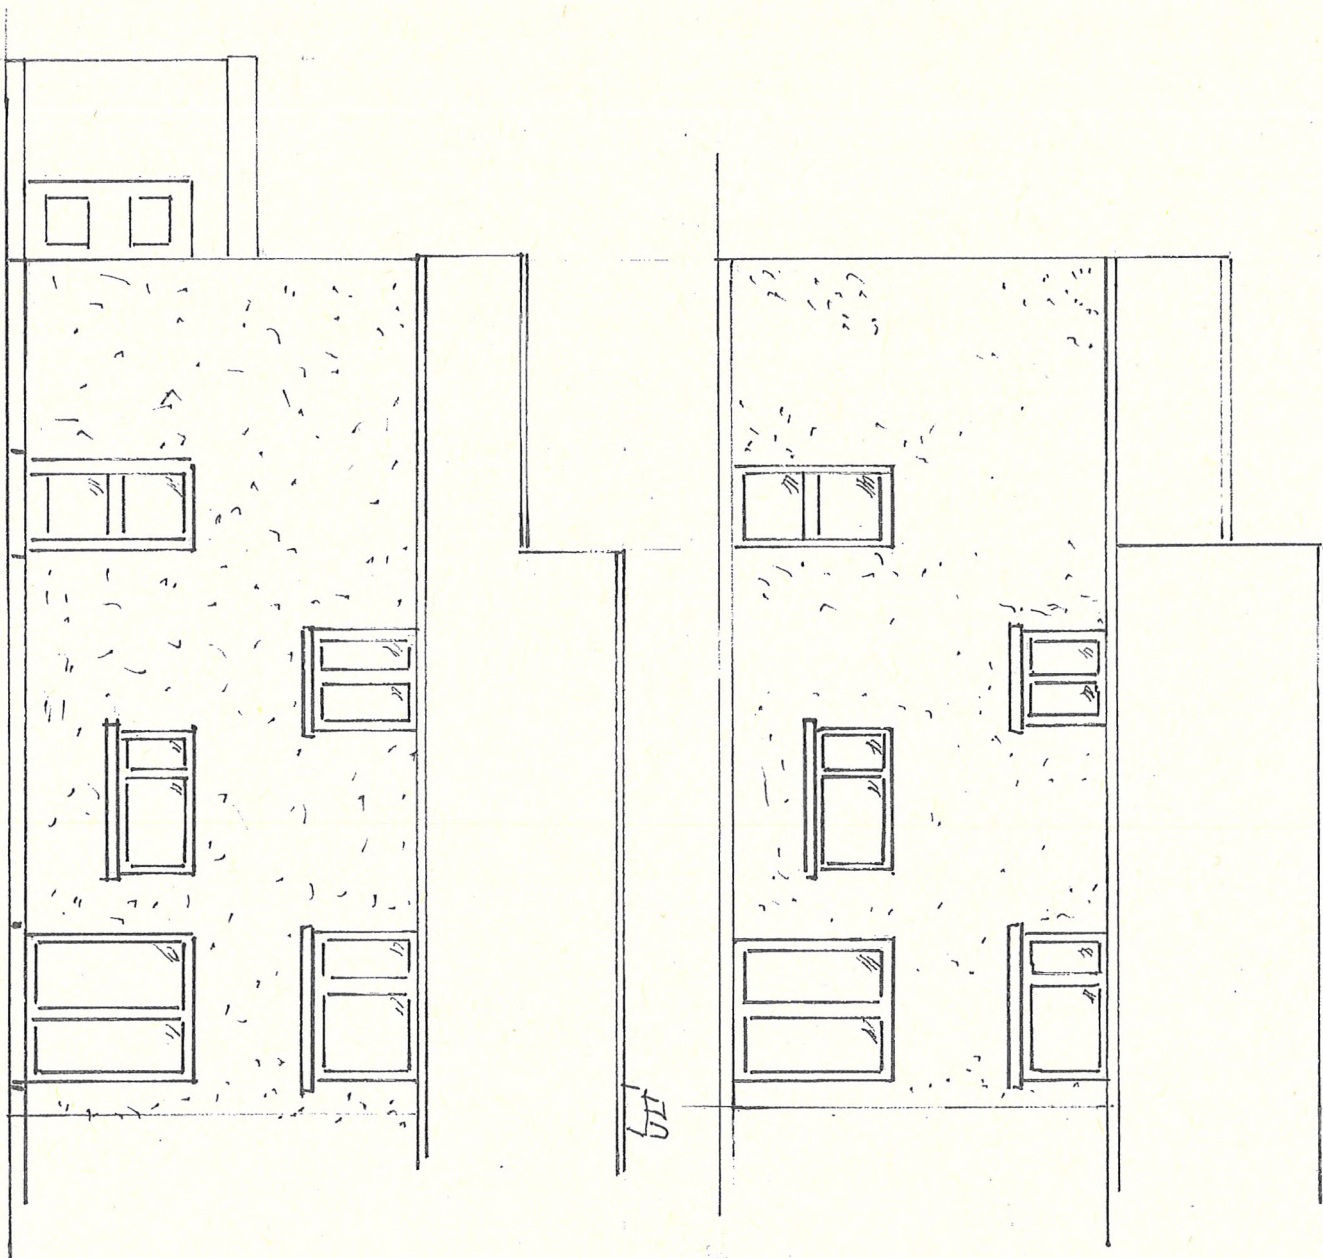

1-100


EXISTING NEAR
ELEVATION

PROPOSED NEAR
ELEVATION

3


EXISTING + PROPOSED GARAGES

SCALE
1-100

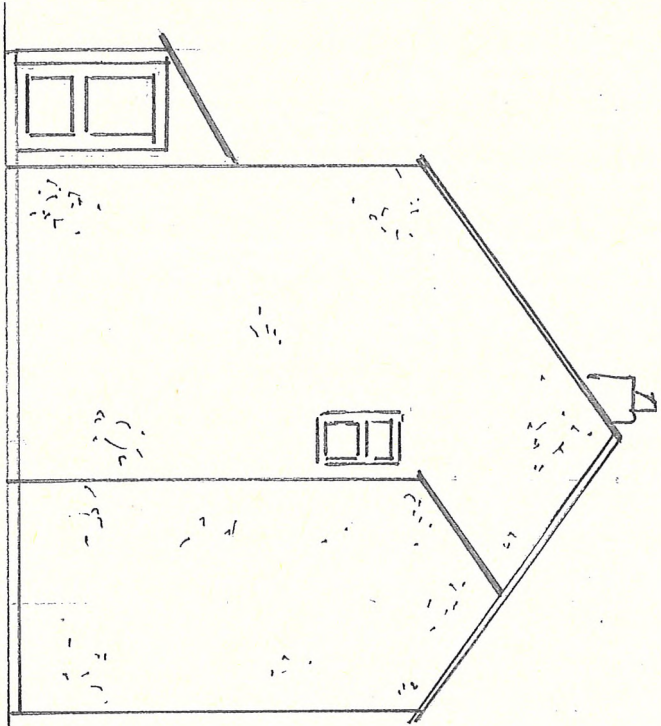

EXISTING
GARAGE


GL

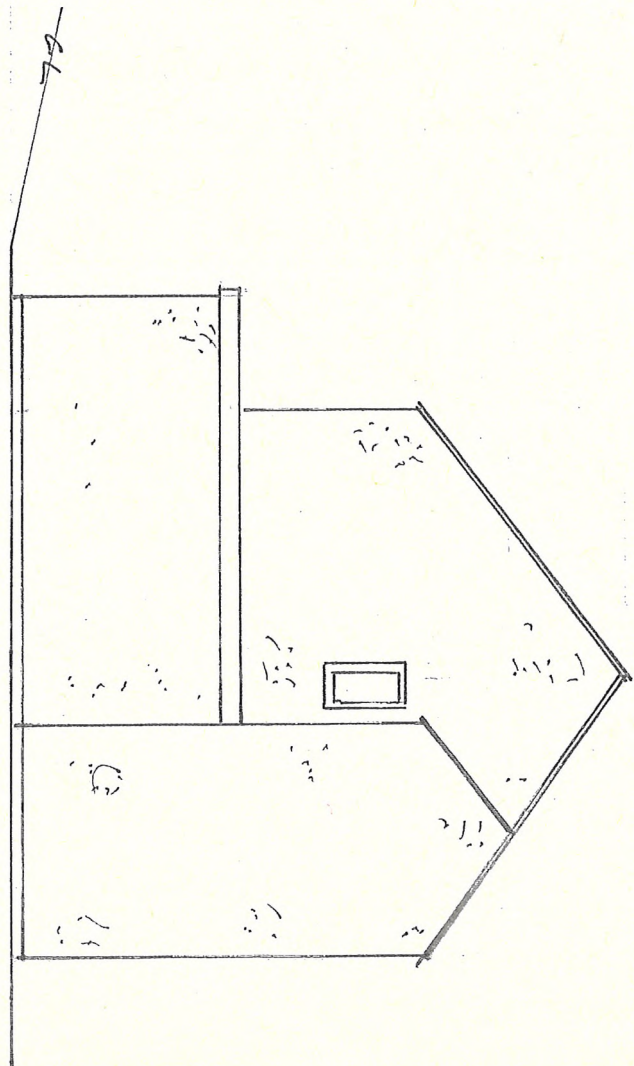

PROPOSED
GARAGE

GL


4

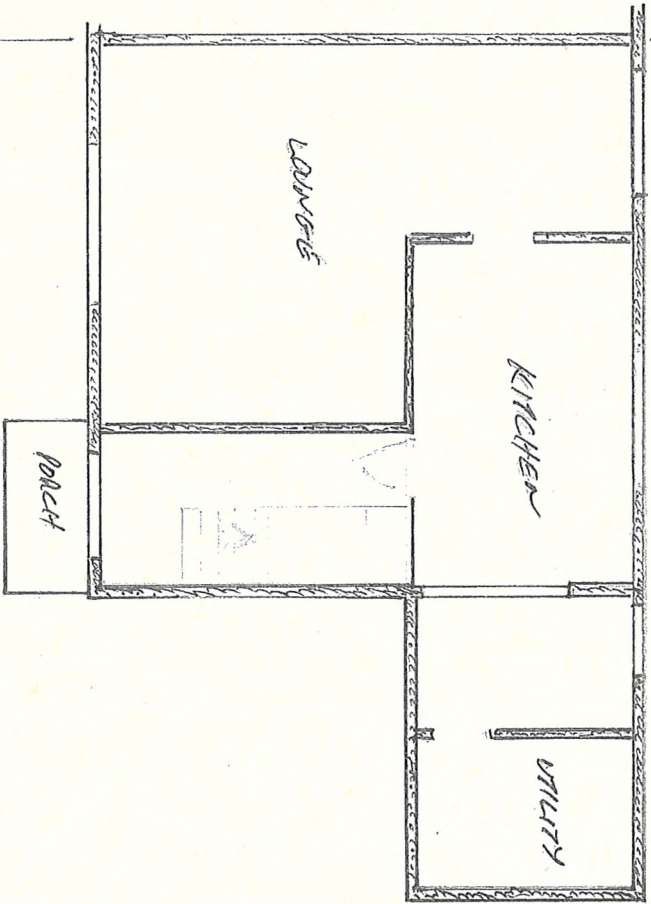

EXISTING
PLAN

SCALE
1-100

61

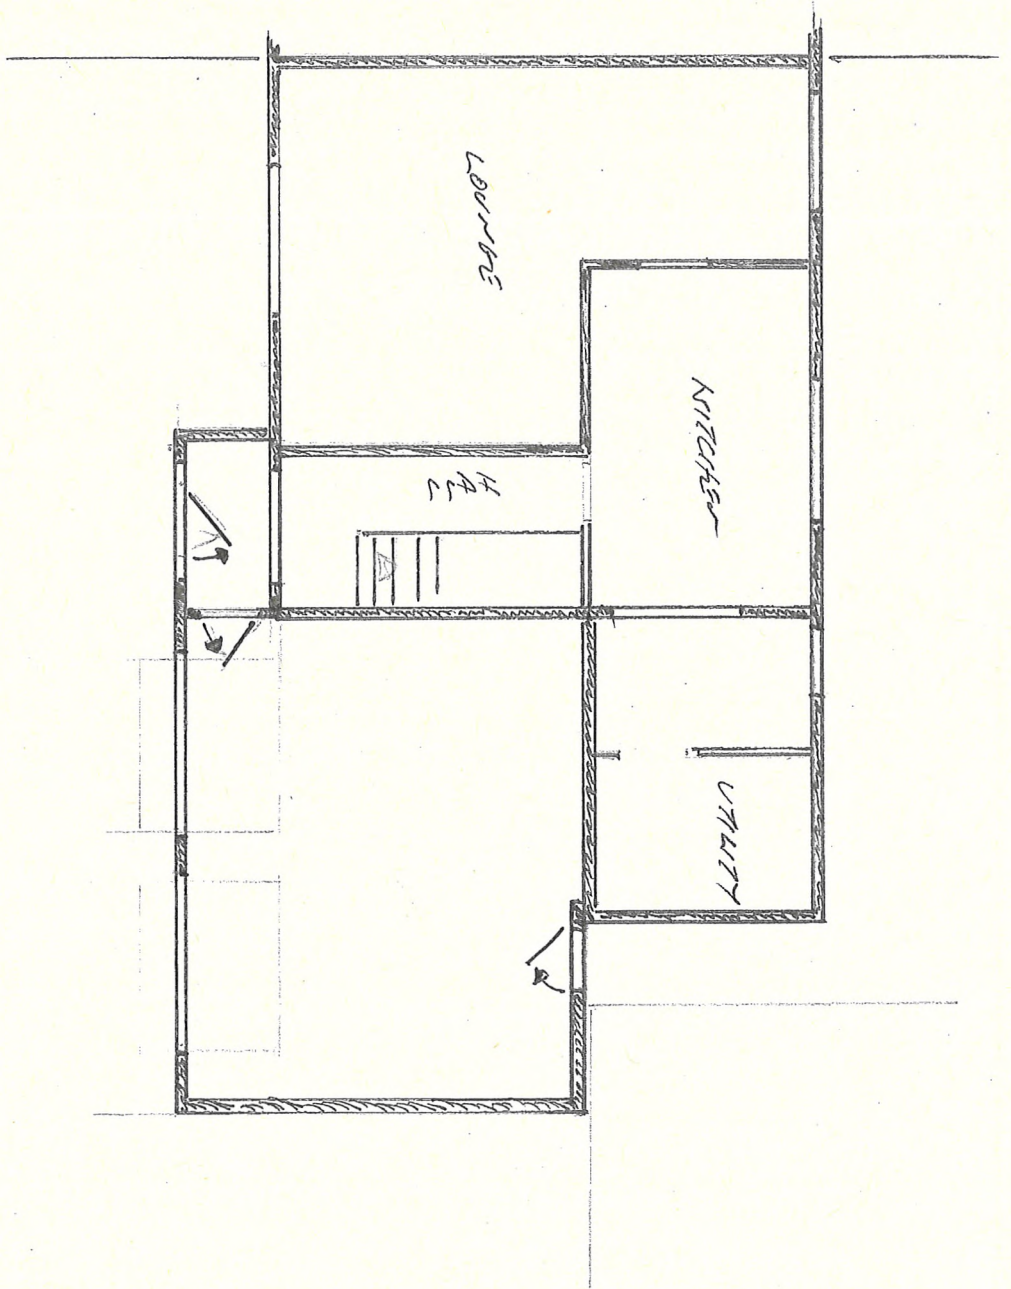


FLOOR PLAN.

SCALE
1 - 100

SCALE
1-50

6


EXTENSION FLOOR PLAN. ①

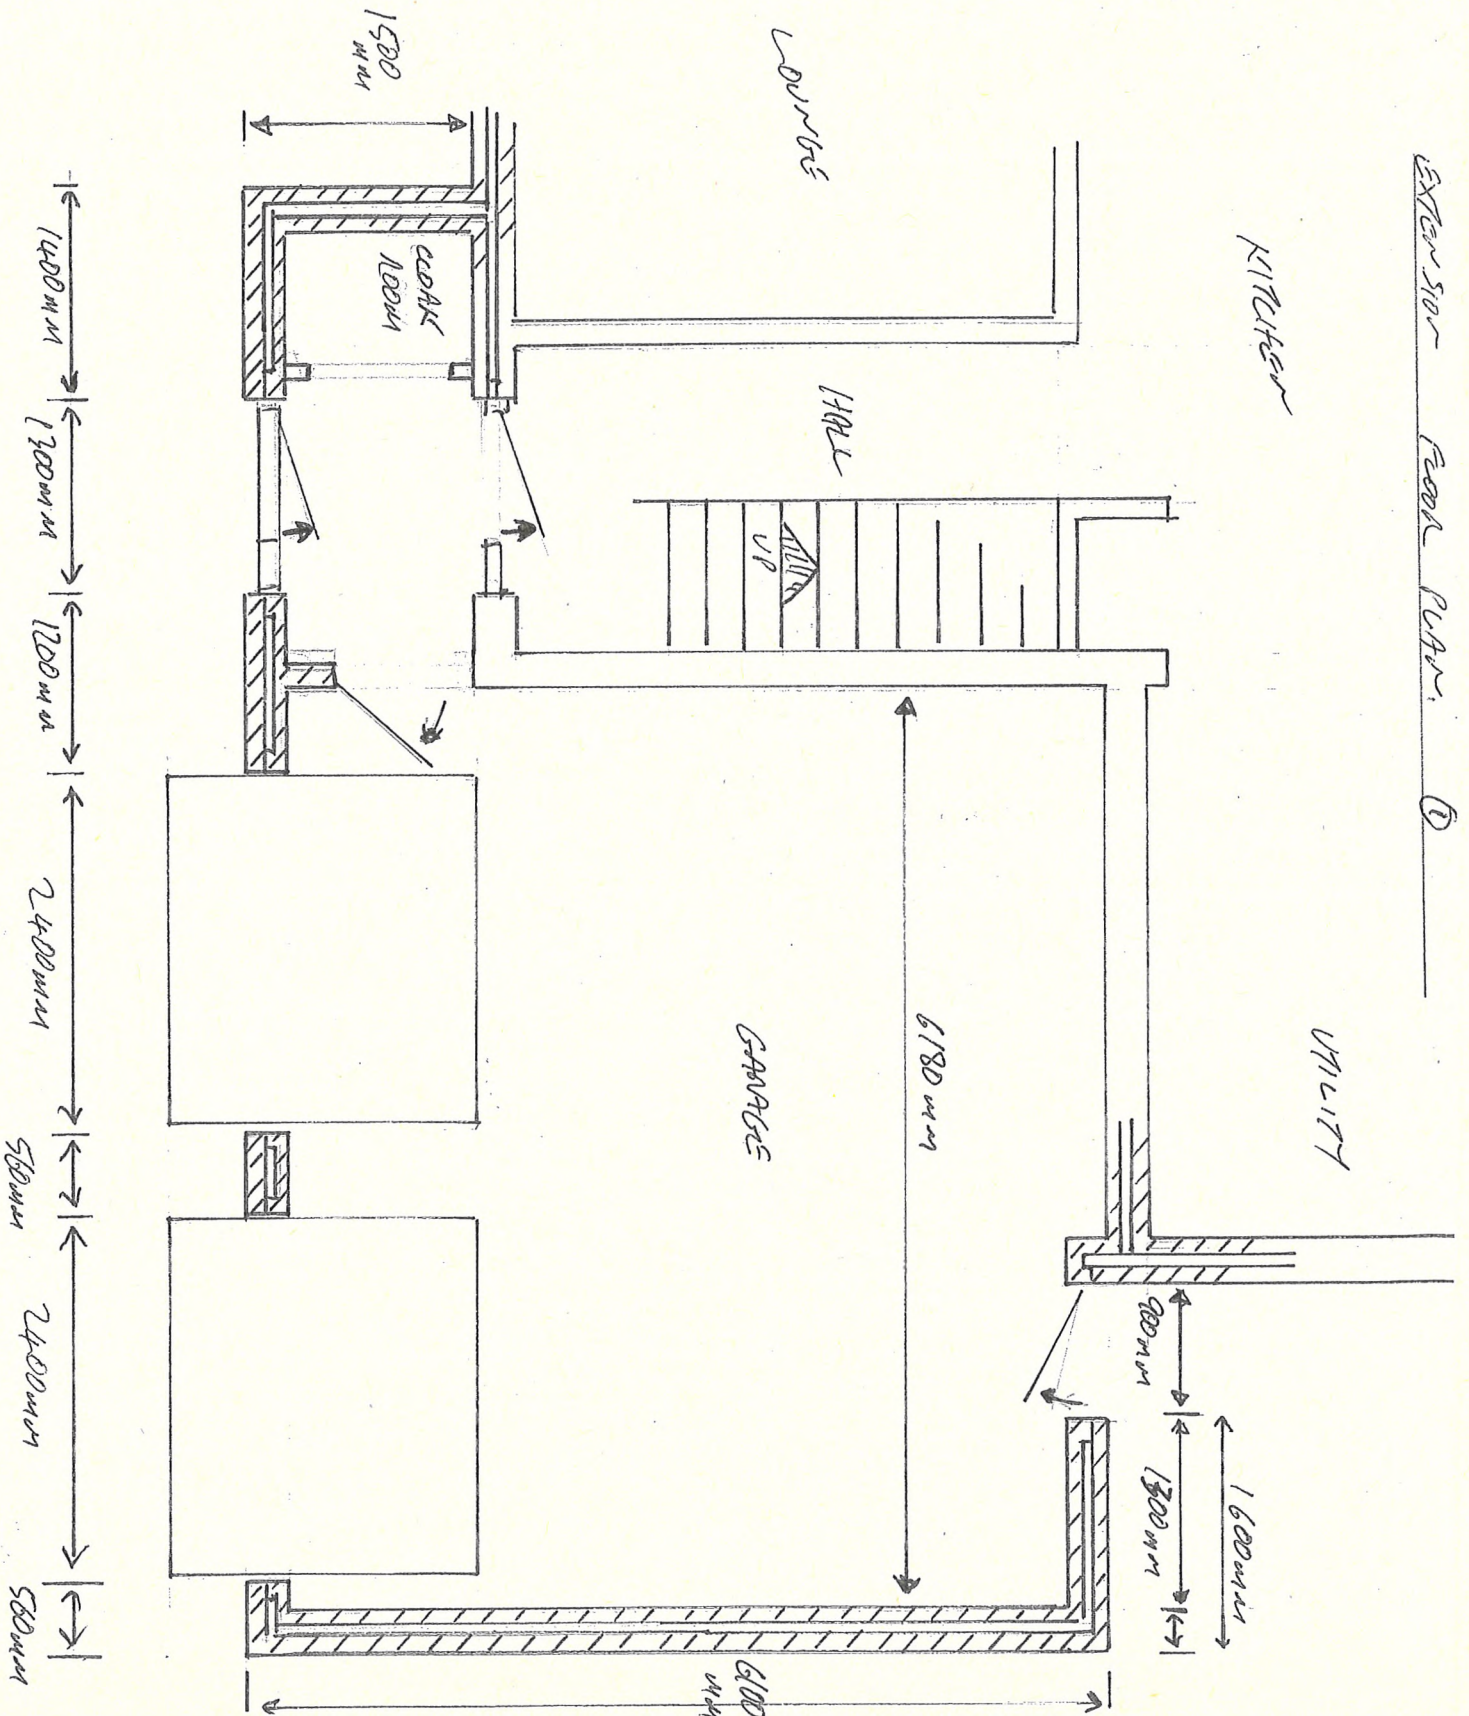

⑦

SITE PLAN 1-200

THORN HILL SCHOOL GROUNDS.

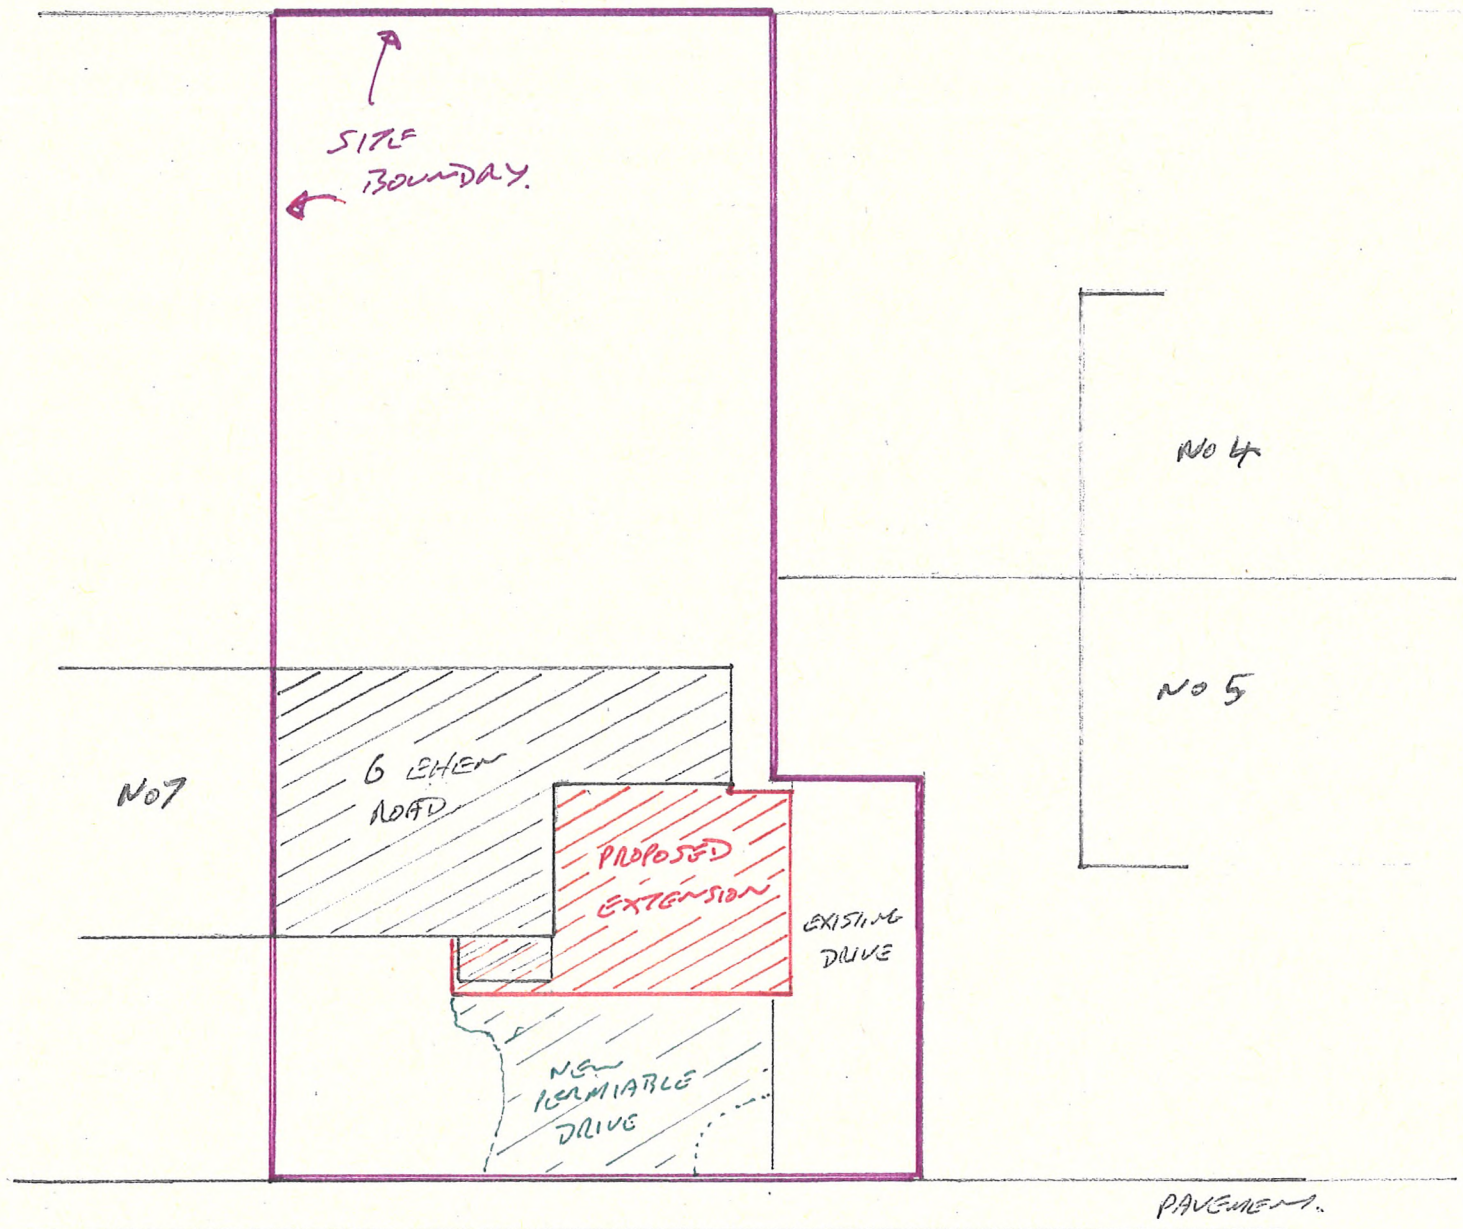


← EHEN ROAD →

8

EXTENSION FLOOR PLAN ②


SCALE
1 - 50

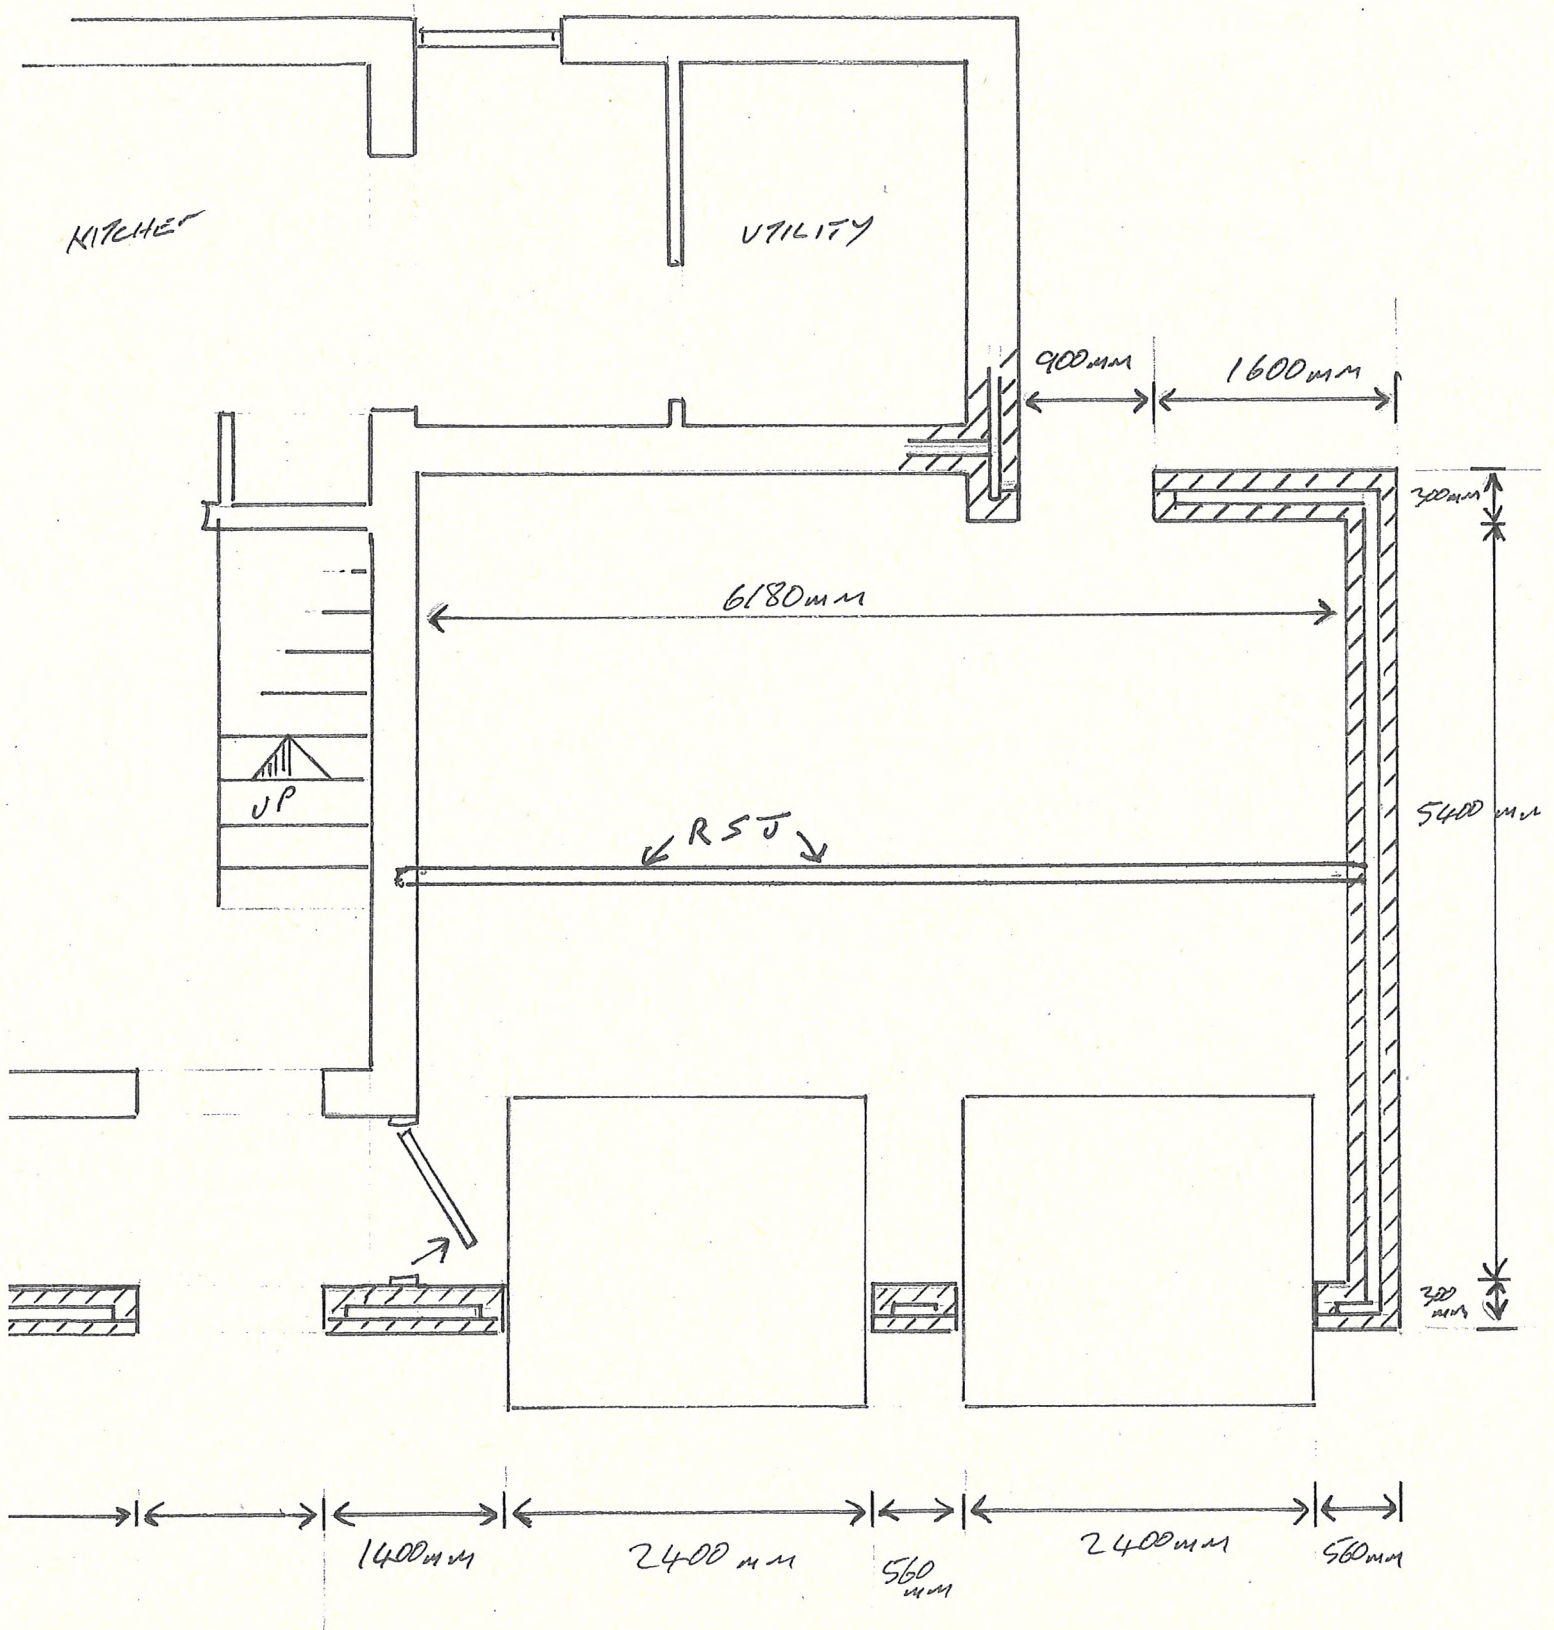

(9)

SCALE
1-50


SECTION
THROUGH EXTENSION

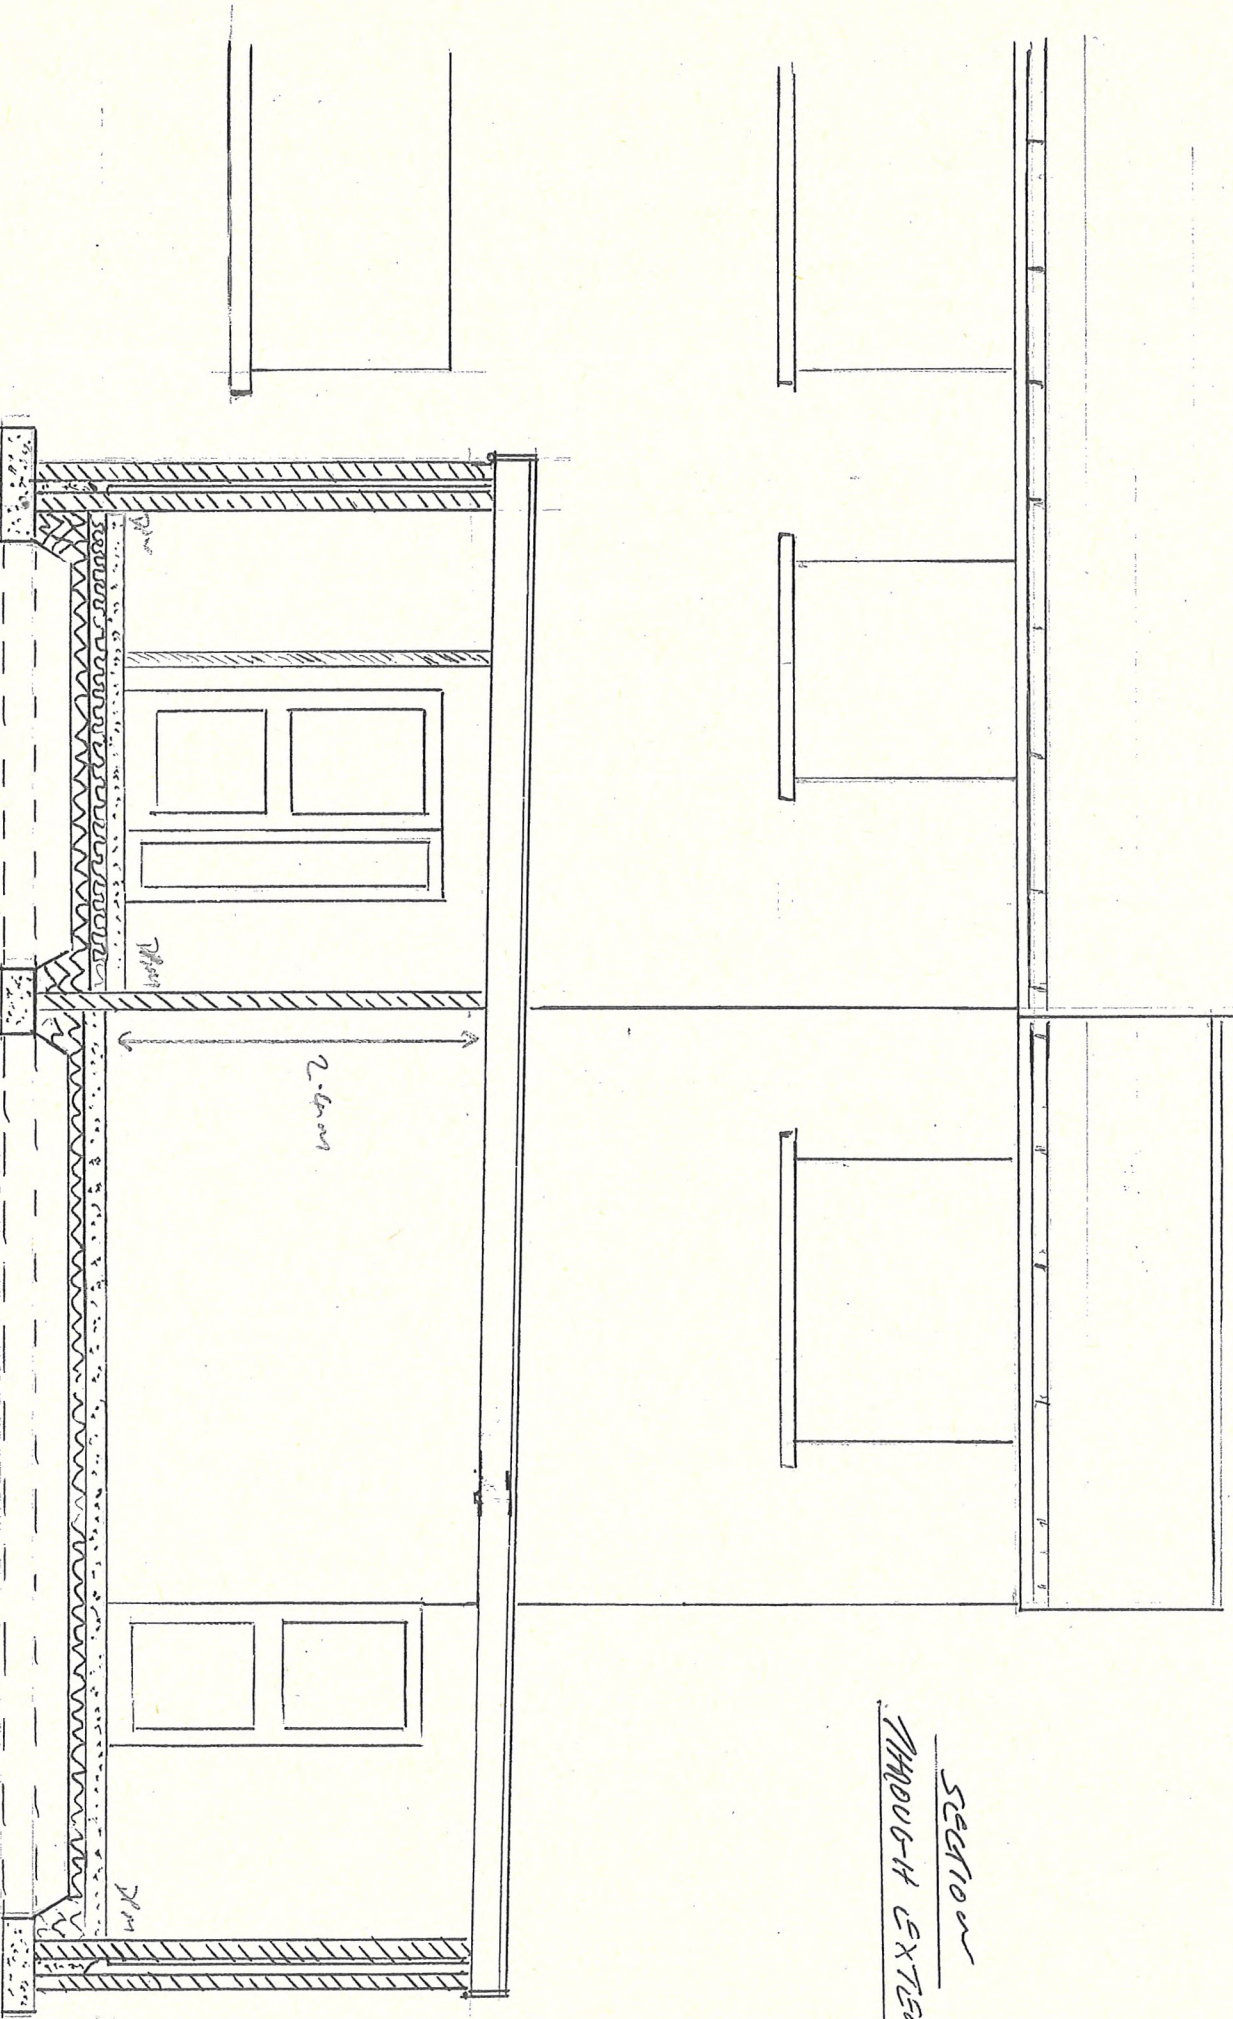

①


Section No. = DETAIL.

150

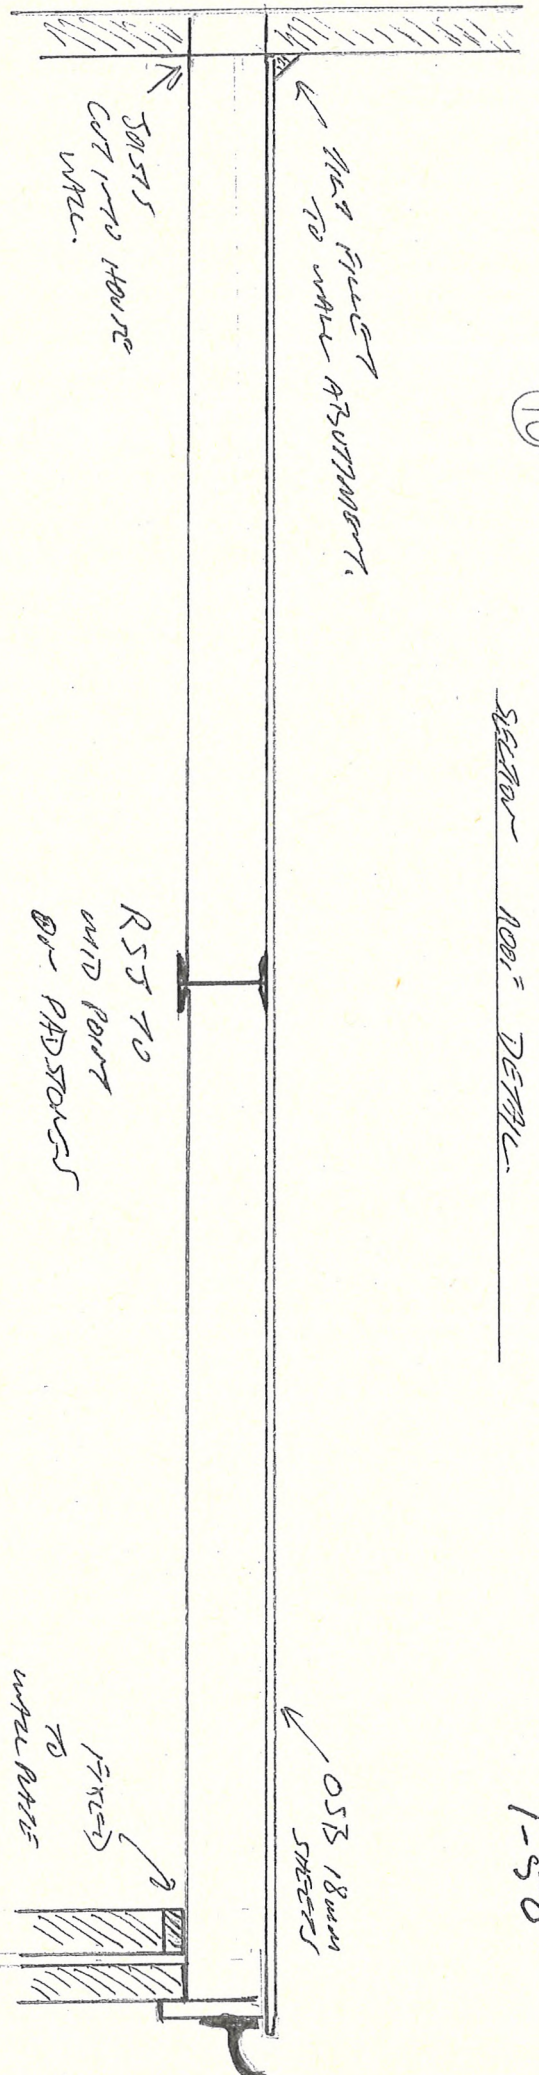

PROPOSED 1200' STRUCTURE

NOT TO SCALE.

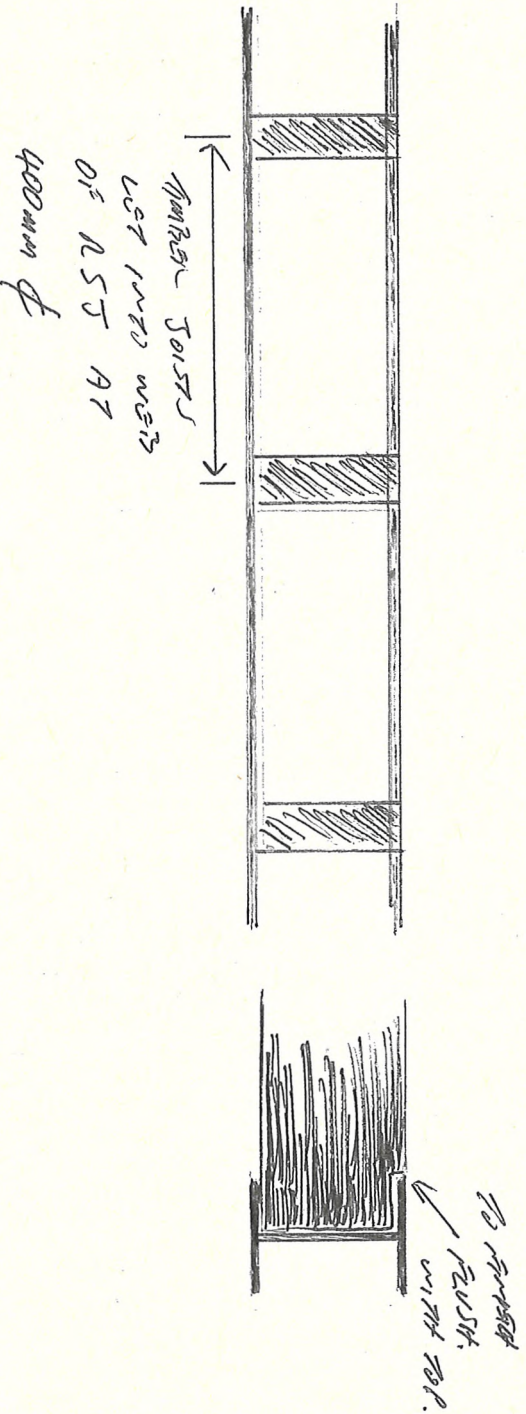

SCALE
1-50

(11)

100x50mm
WALL PLATE

DPM
TART.

CAVITY
CLOSED
AT 101 012 WALL

LINERS

SECTION

CONSTRUCTION

DETAIL

