
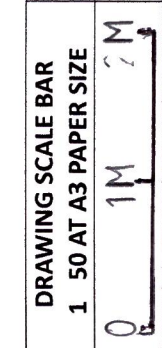
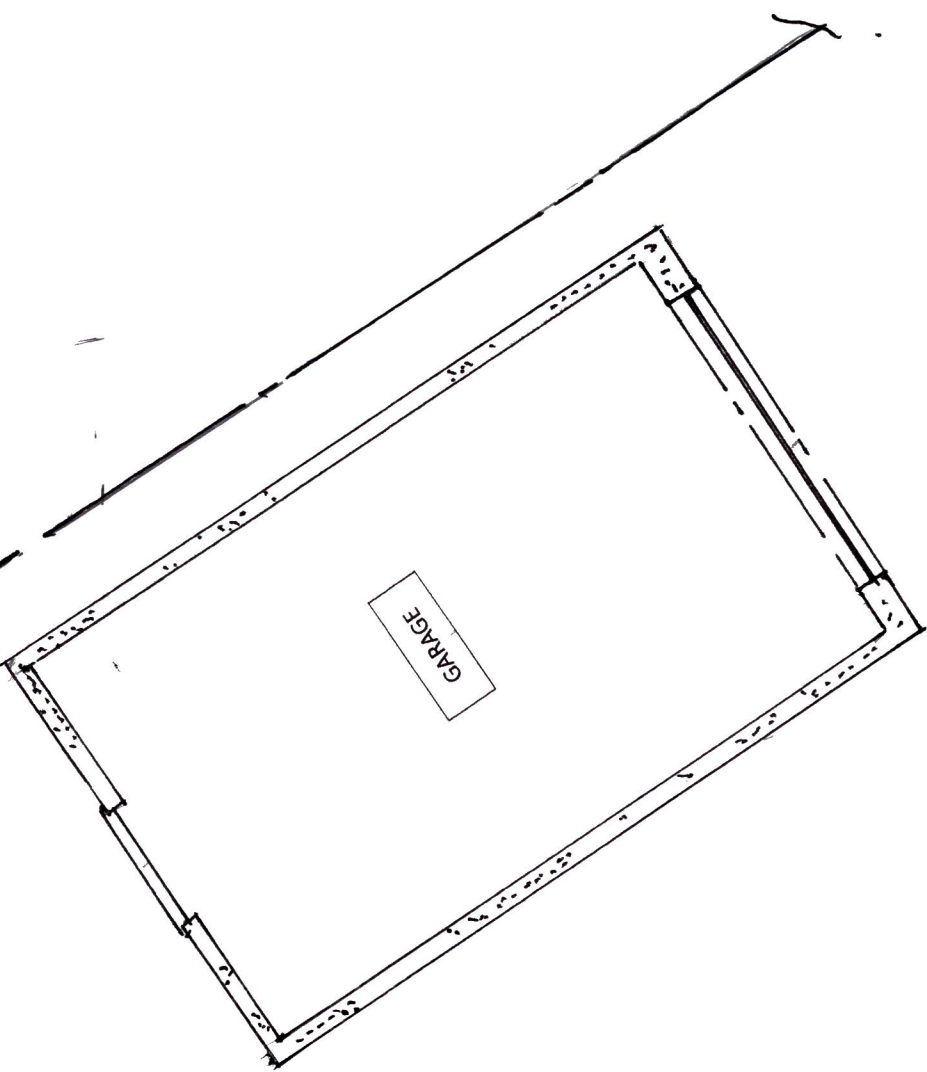


Malcolm Jones : PLANNING & DESIGN SERVICE.
Telephone : 01229 824952
07867 501 578
E – mail : maljones2@yahoo.com

74 LOWTHER ROAD,
MILLOM

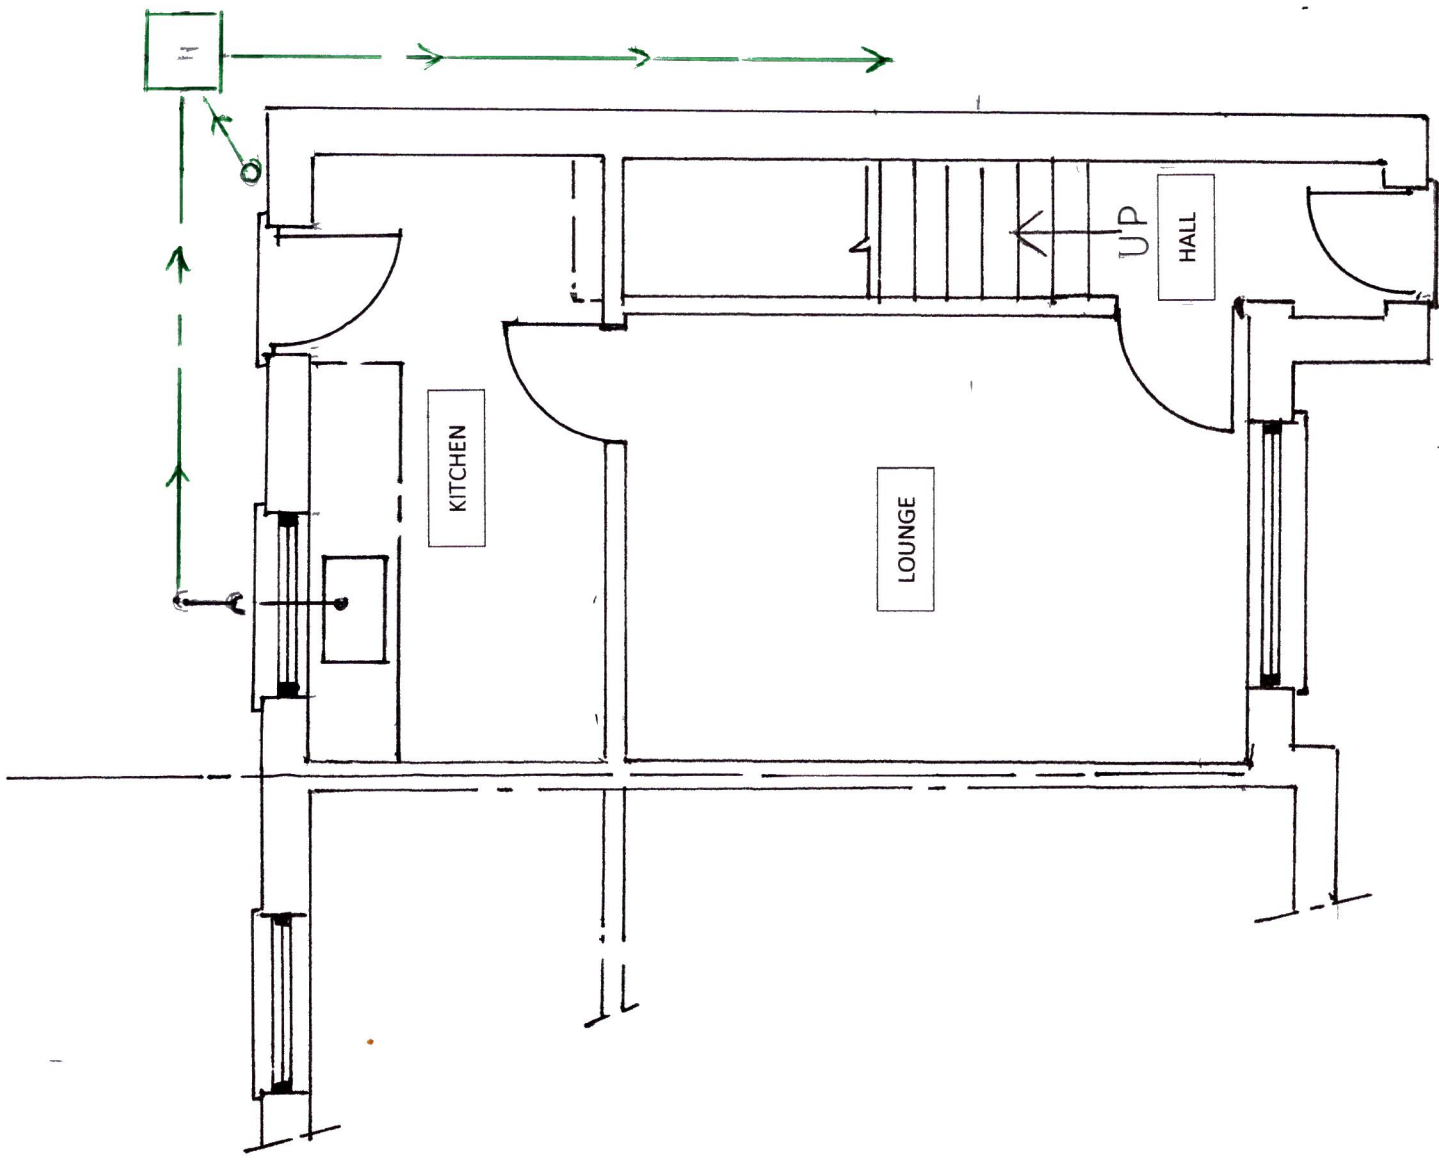

EXISTING GROUND FLOOR PLAN.