




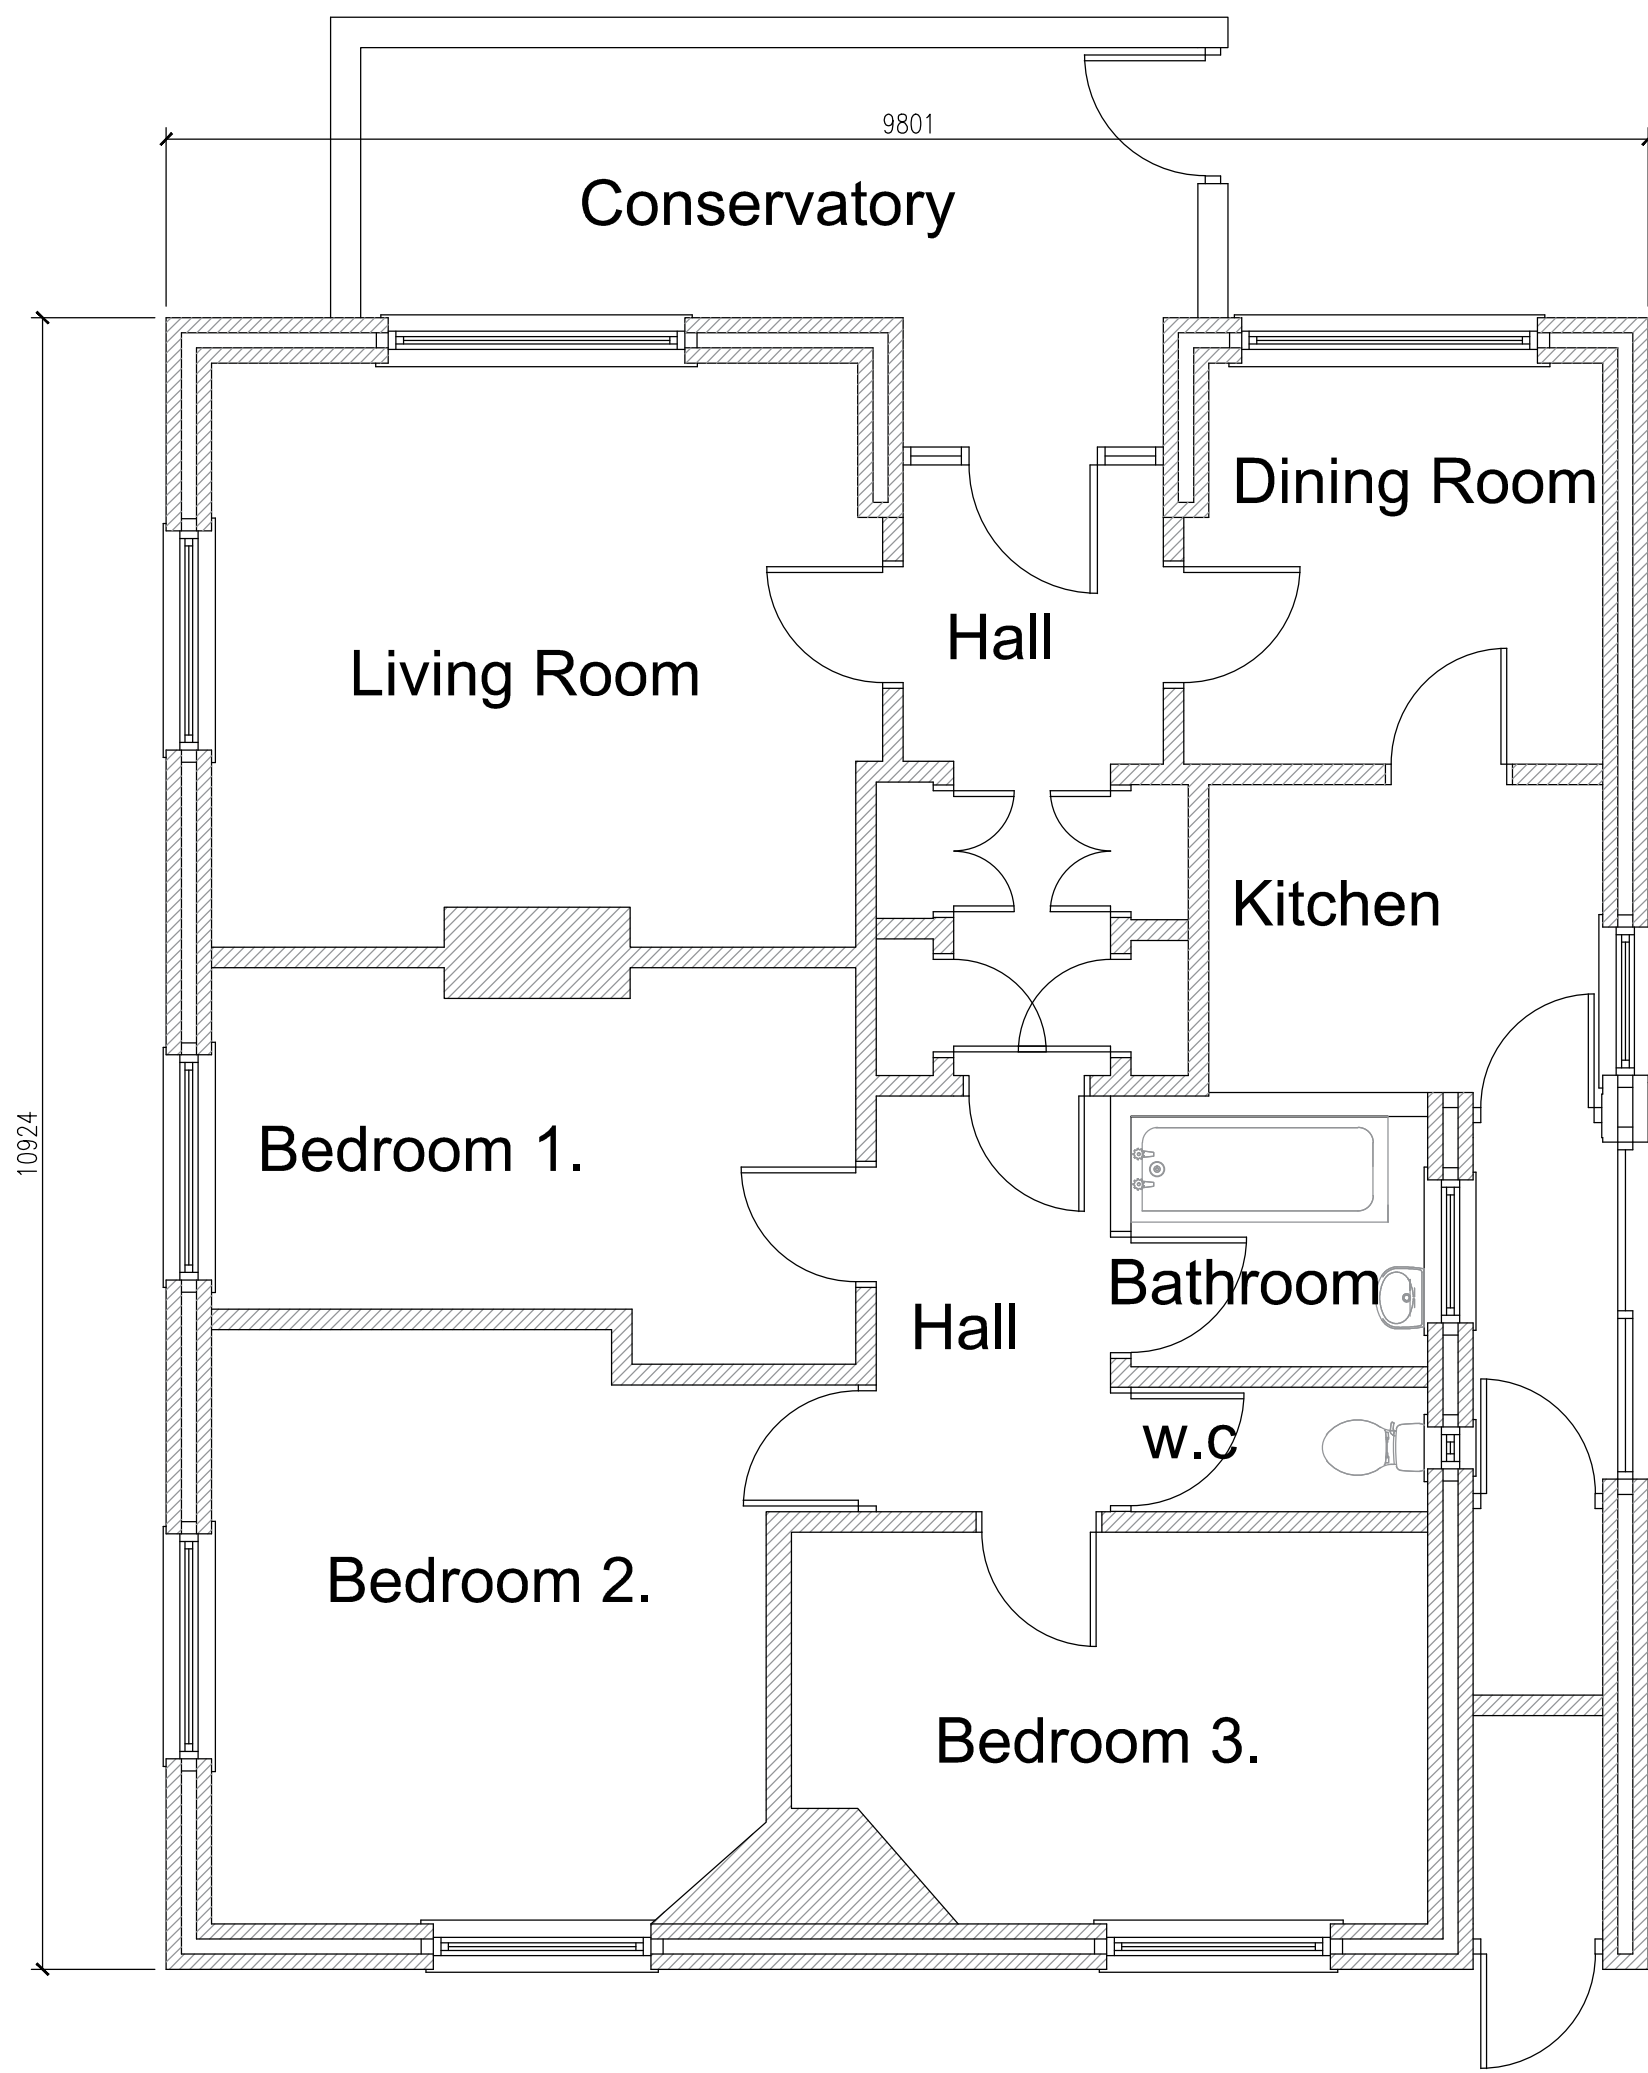


Ground Floor Plan

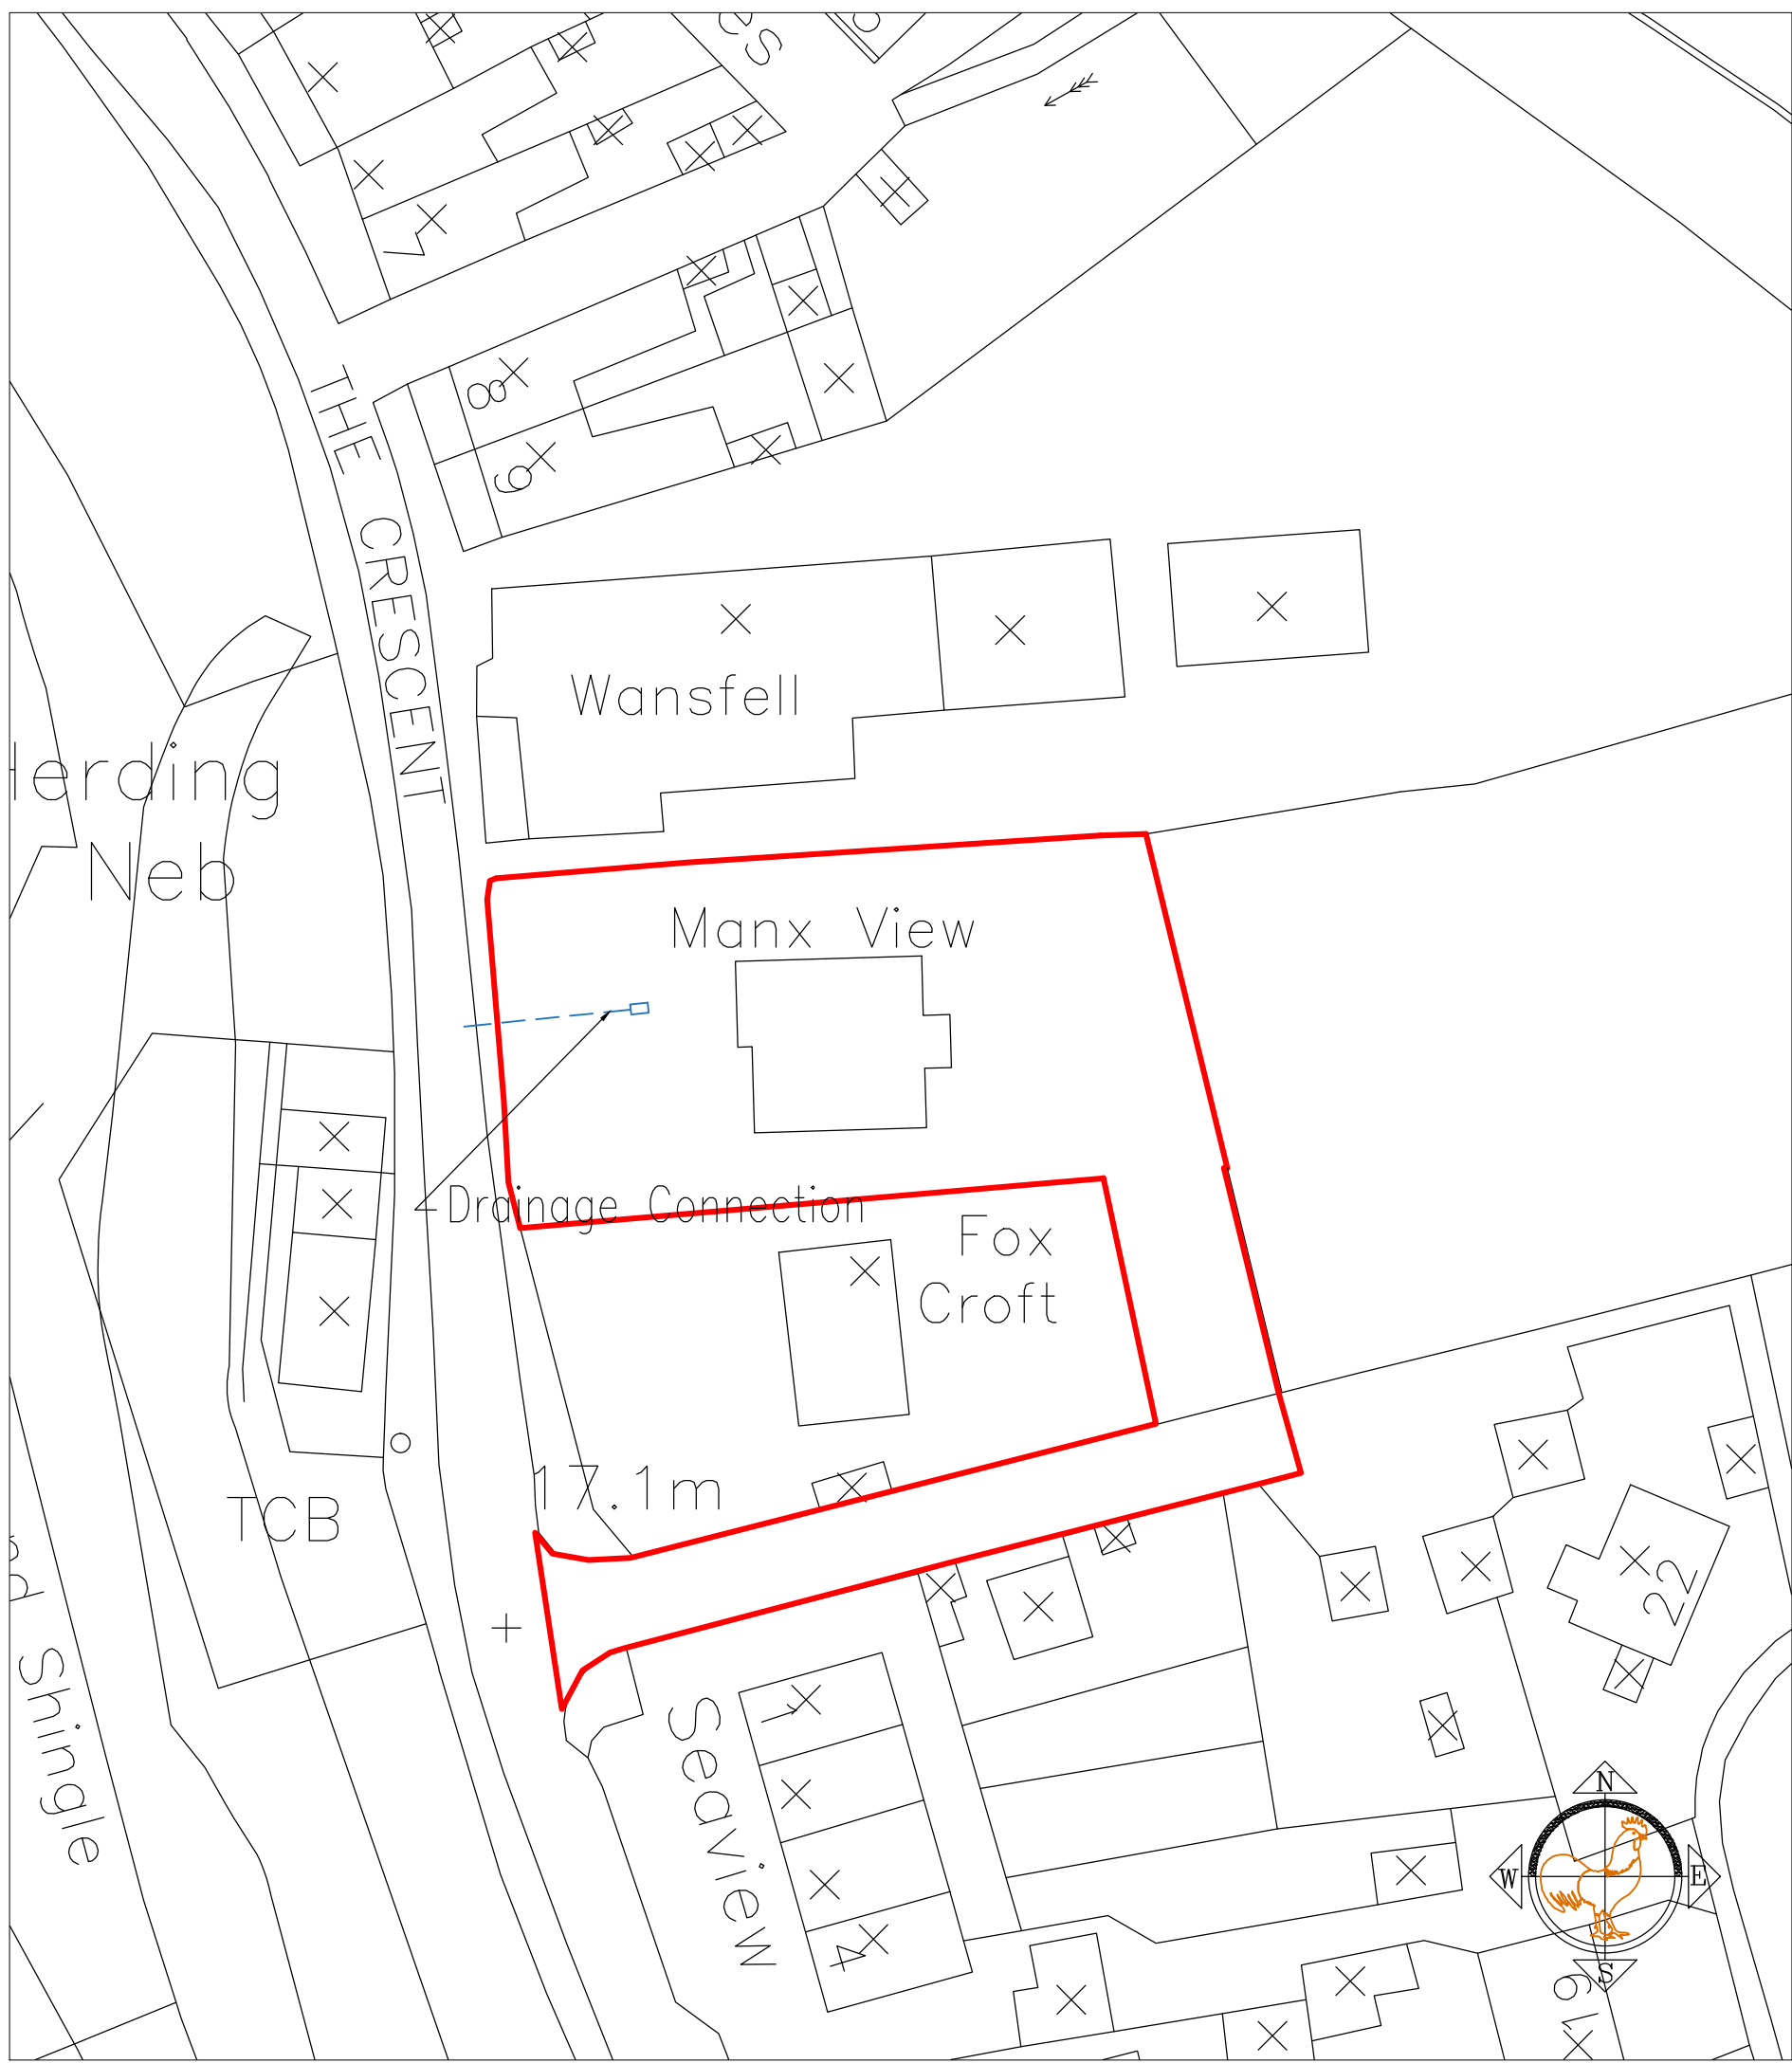


Existing Location Plan
Scale 1/500

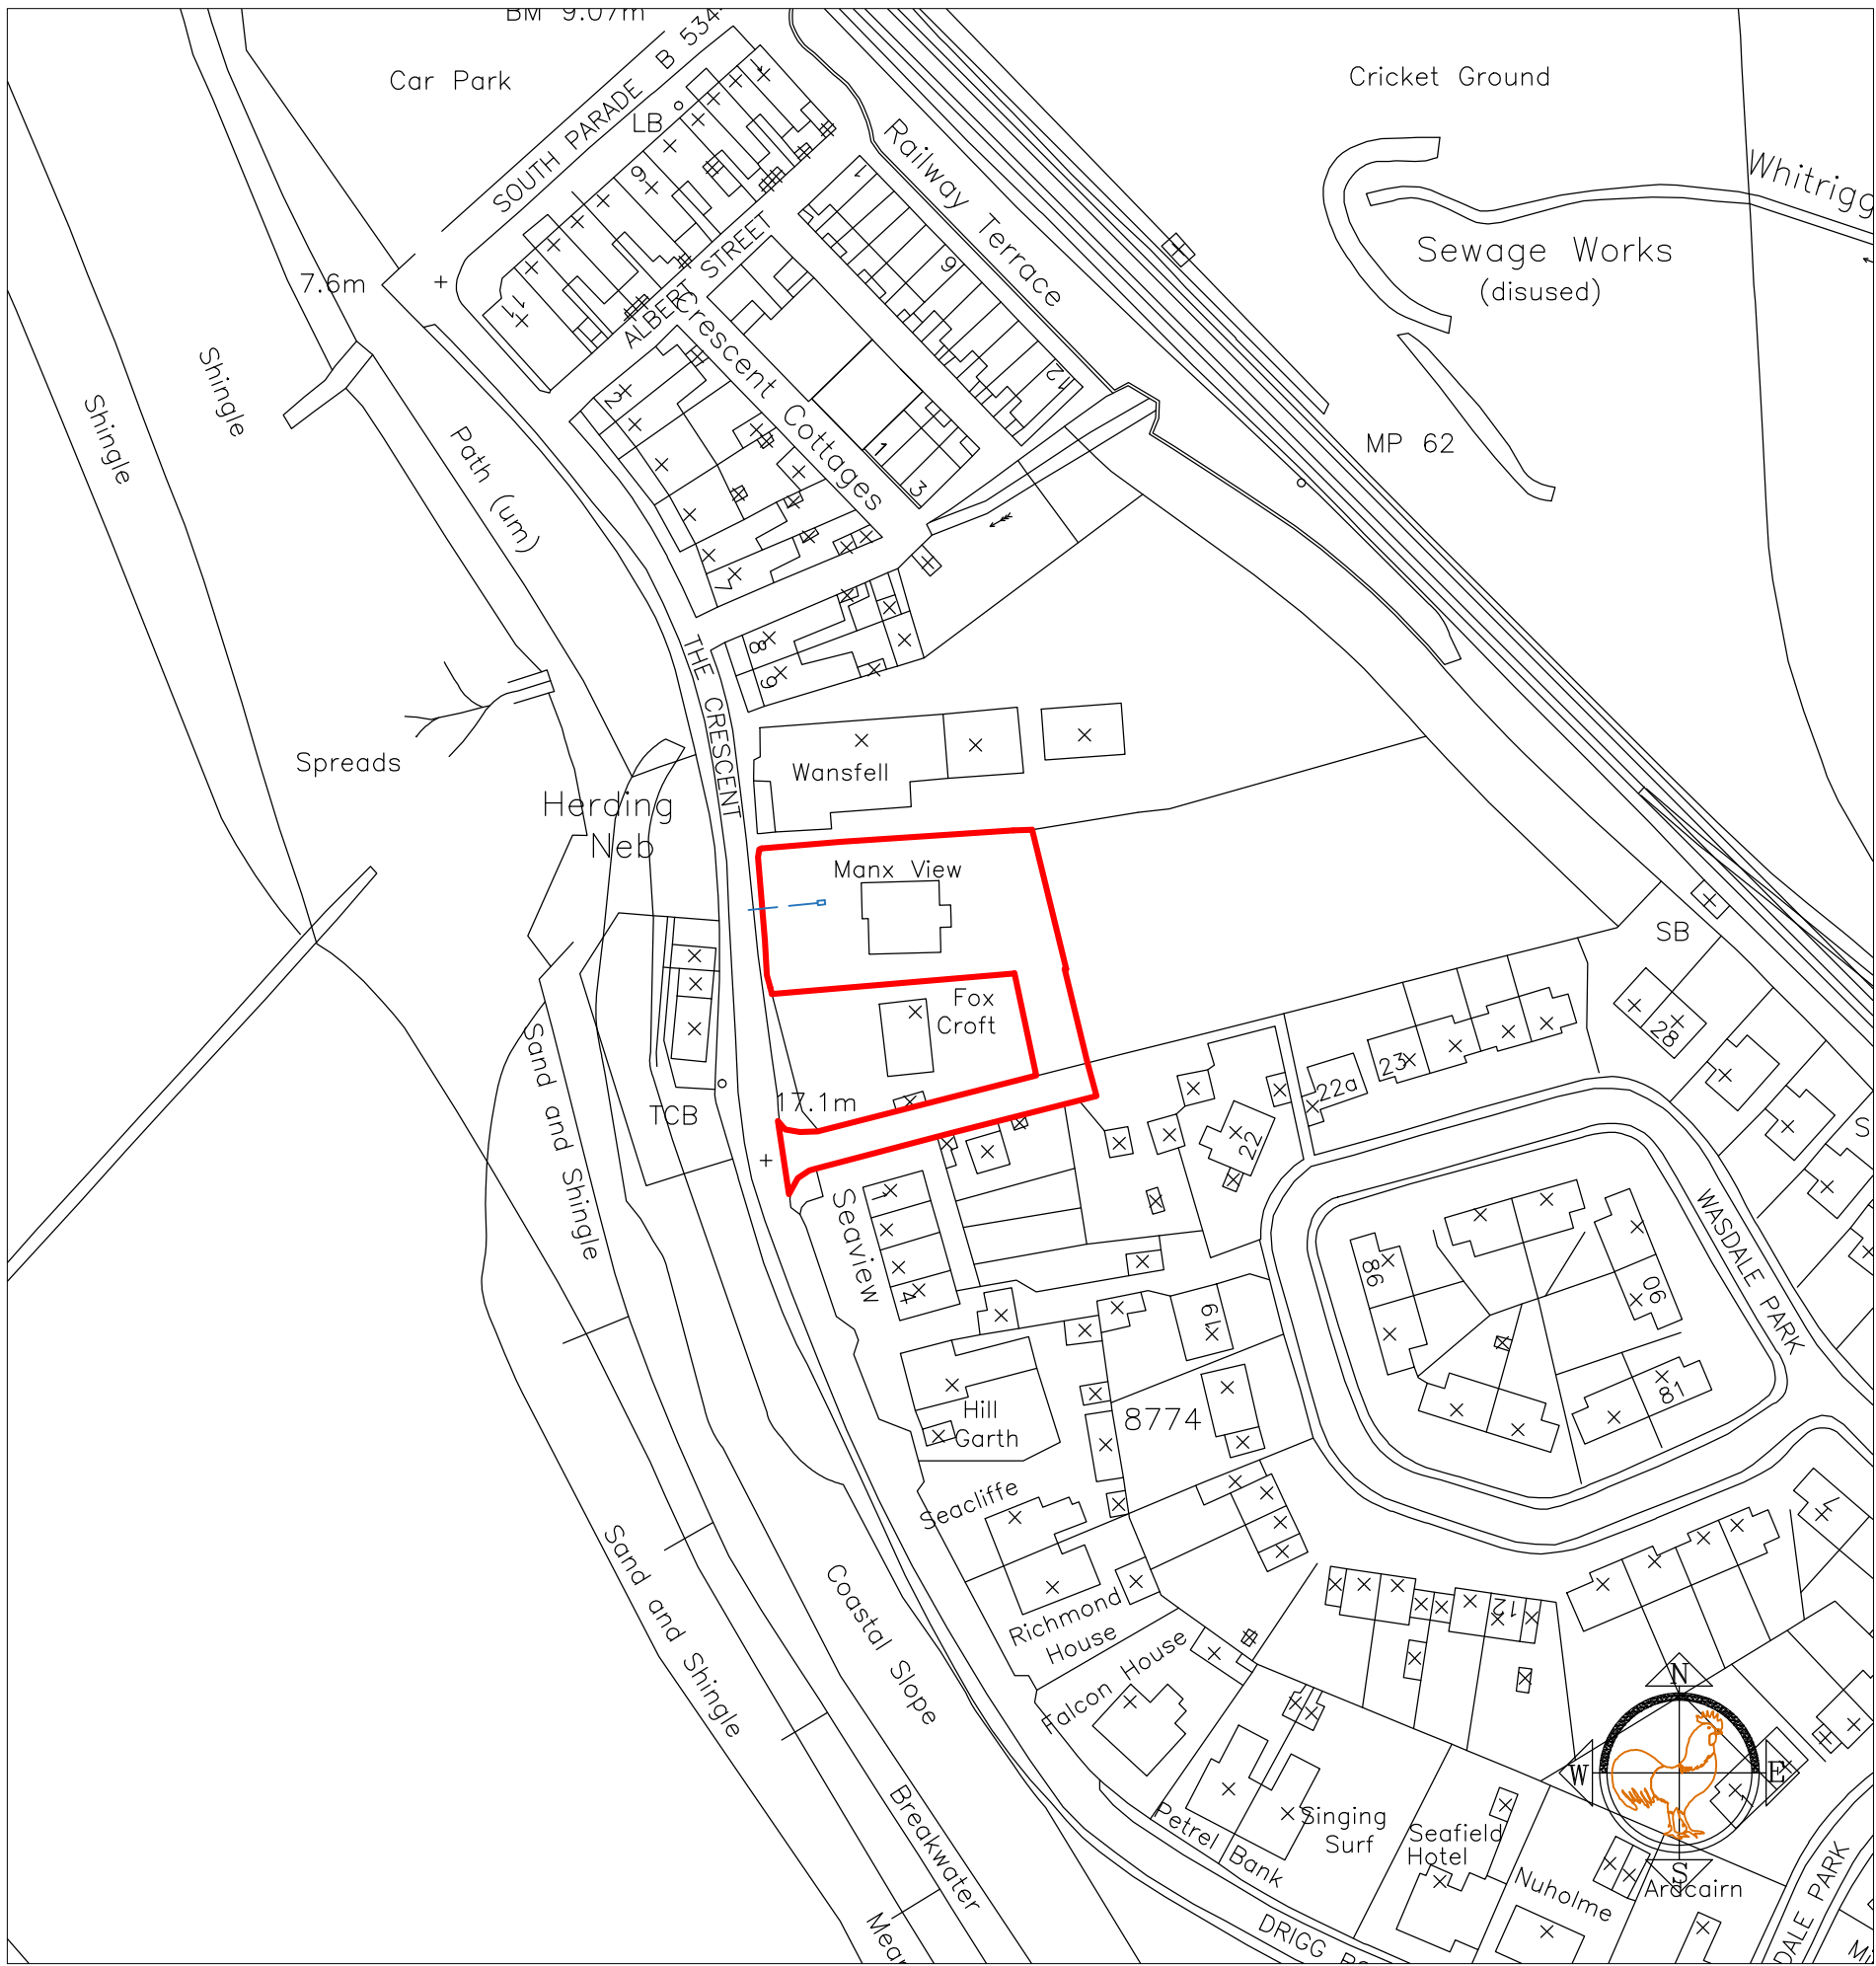


Existing Location Plan
Scale 1/1250

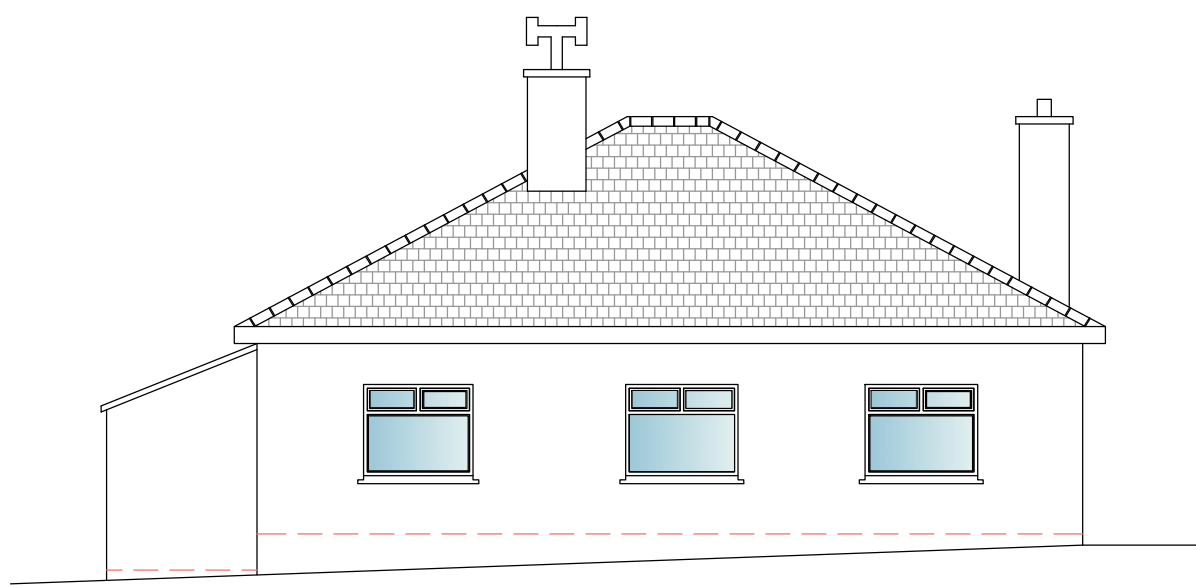


Side Elevation

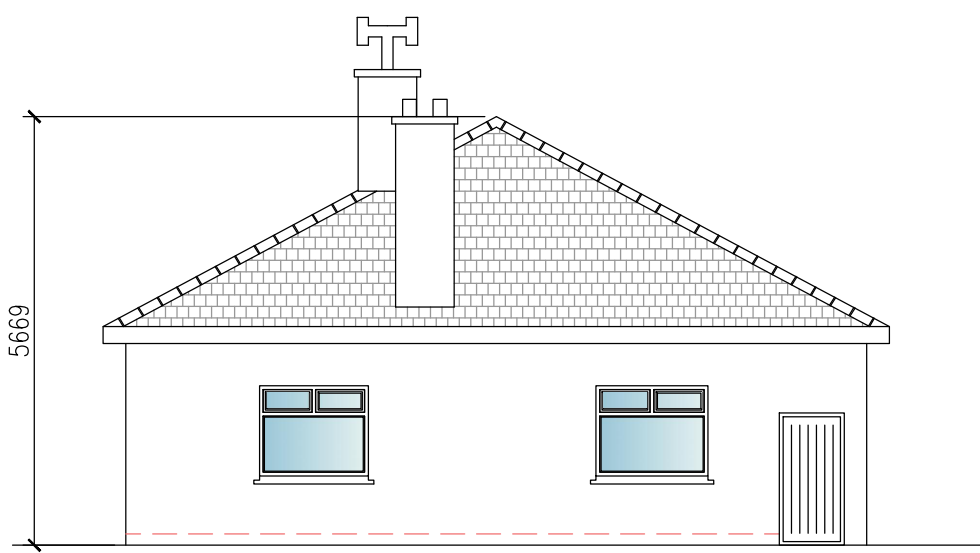

Rear Elevation

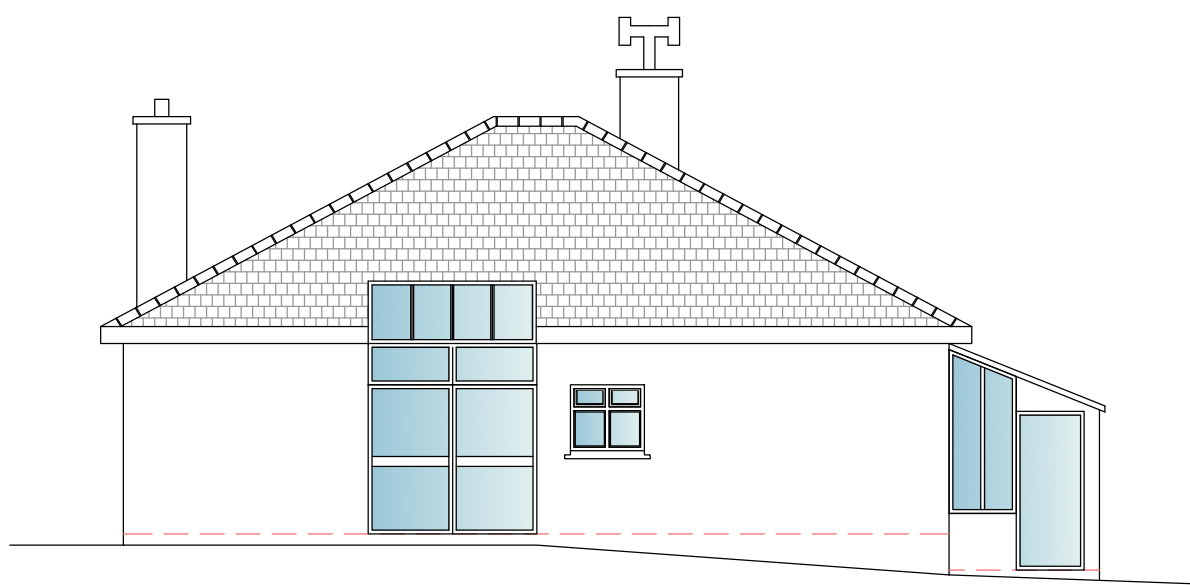

Side Elevation

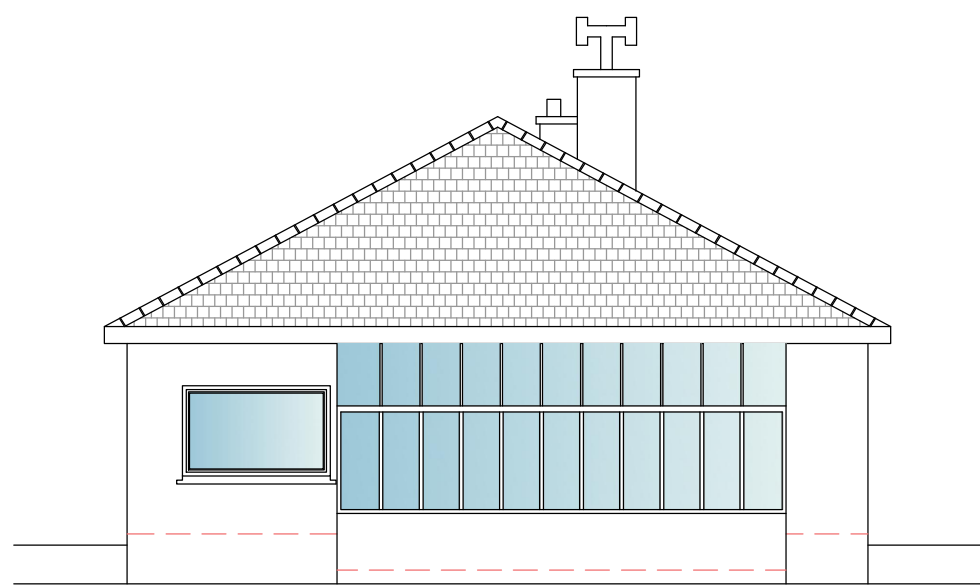

Front Elevation