



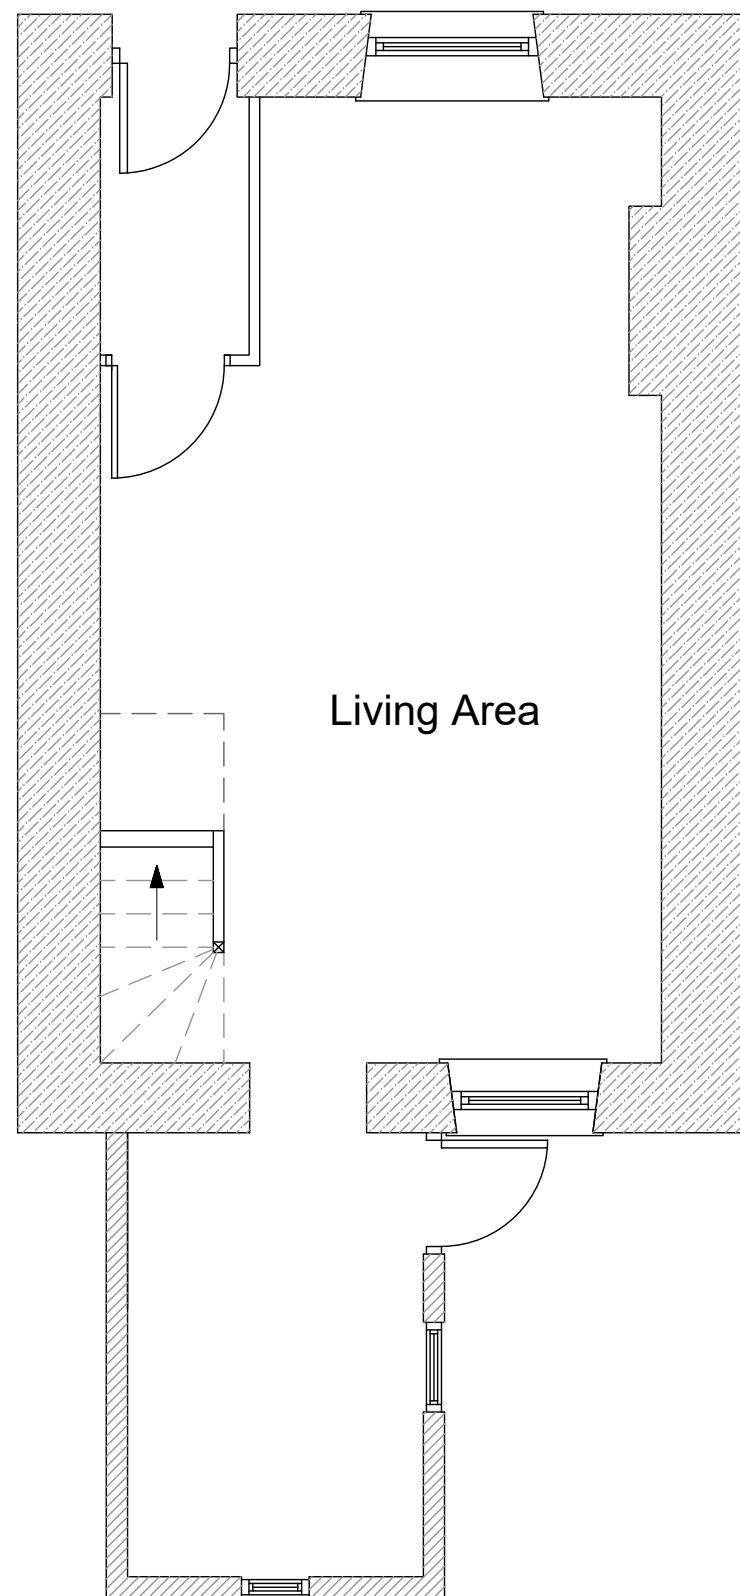

Existing Ground
Floor Plan

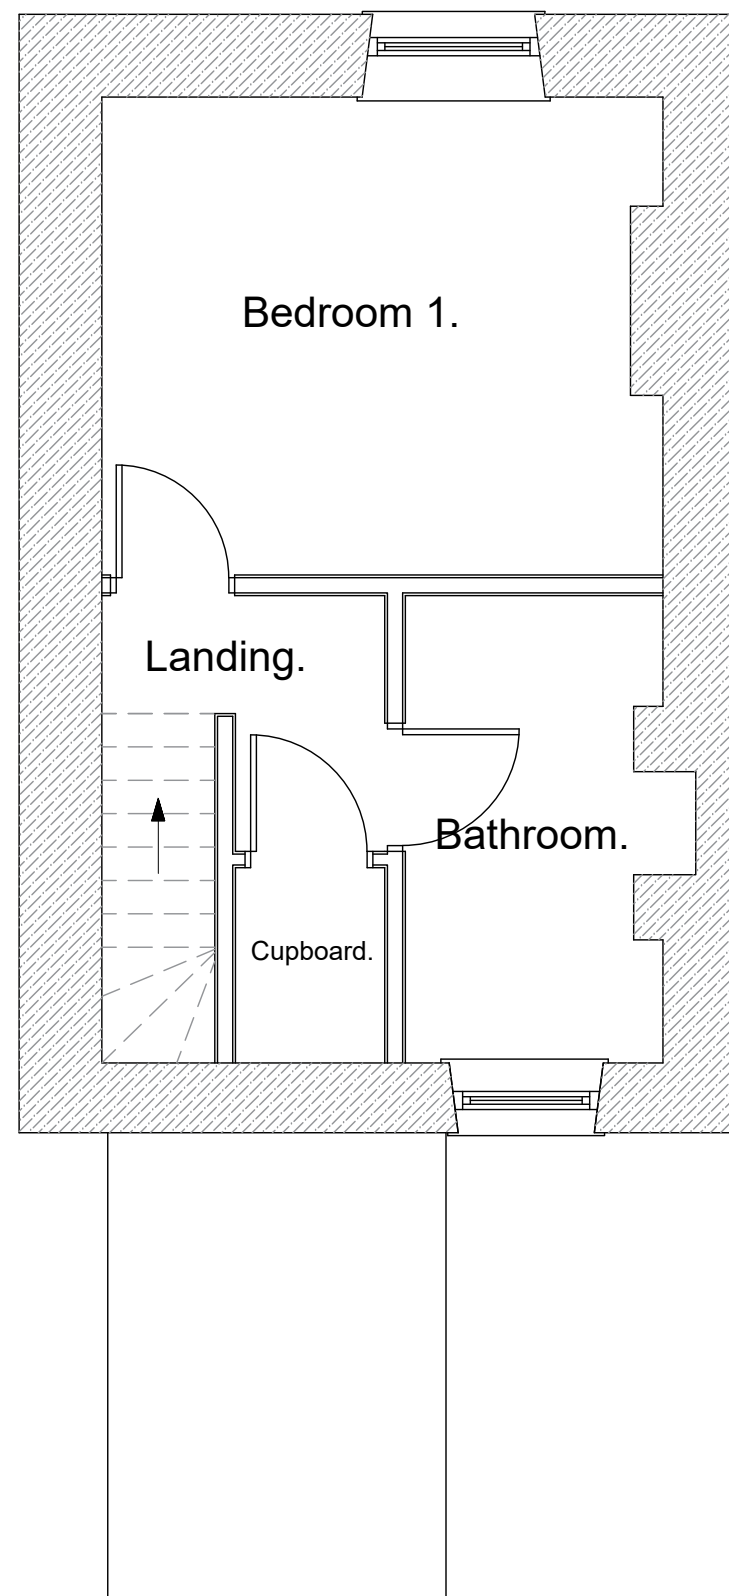

Existing First
Floor Plan

The drawing is the property of JTS Architectural services, and is not to be copied, used or shown to any third party without written consent.



Address	1 Flish Cottages, Cleator, Cumbria
Title Project	Existing Plans– DWG01 Rear Extension & Internal Alterations Planning Application Drawing
Scale	1/50