



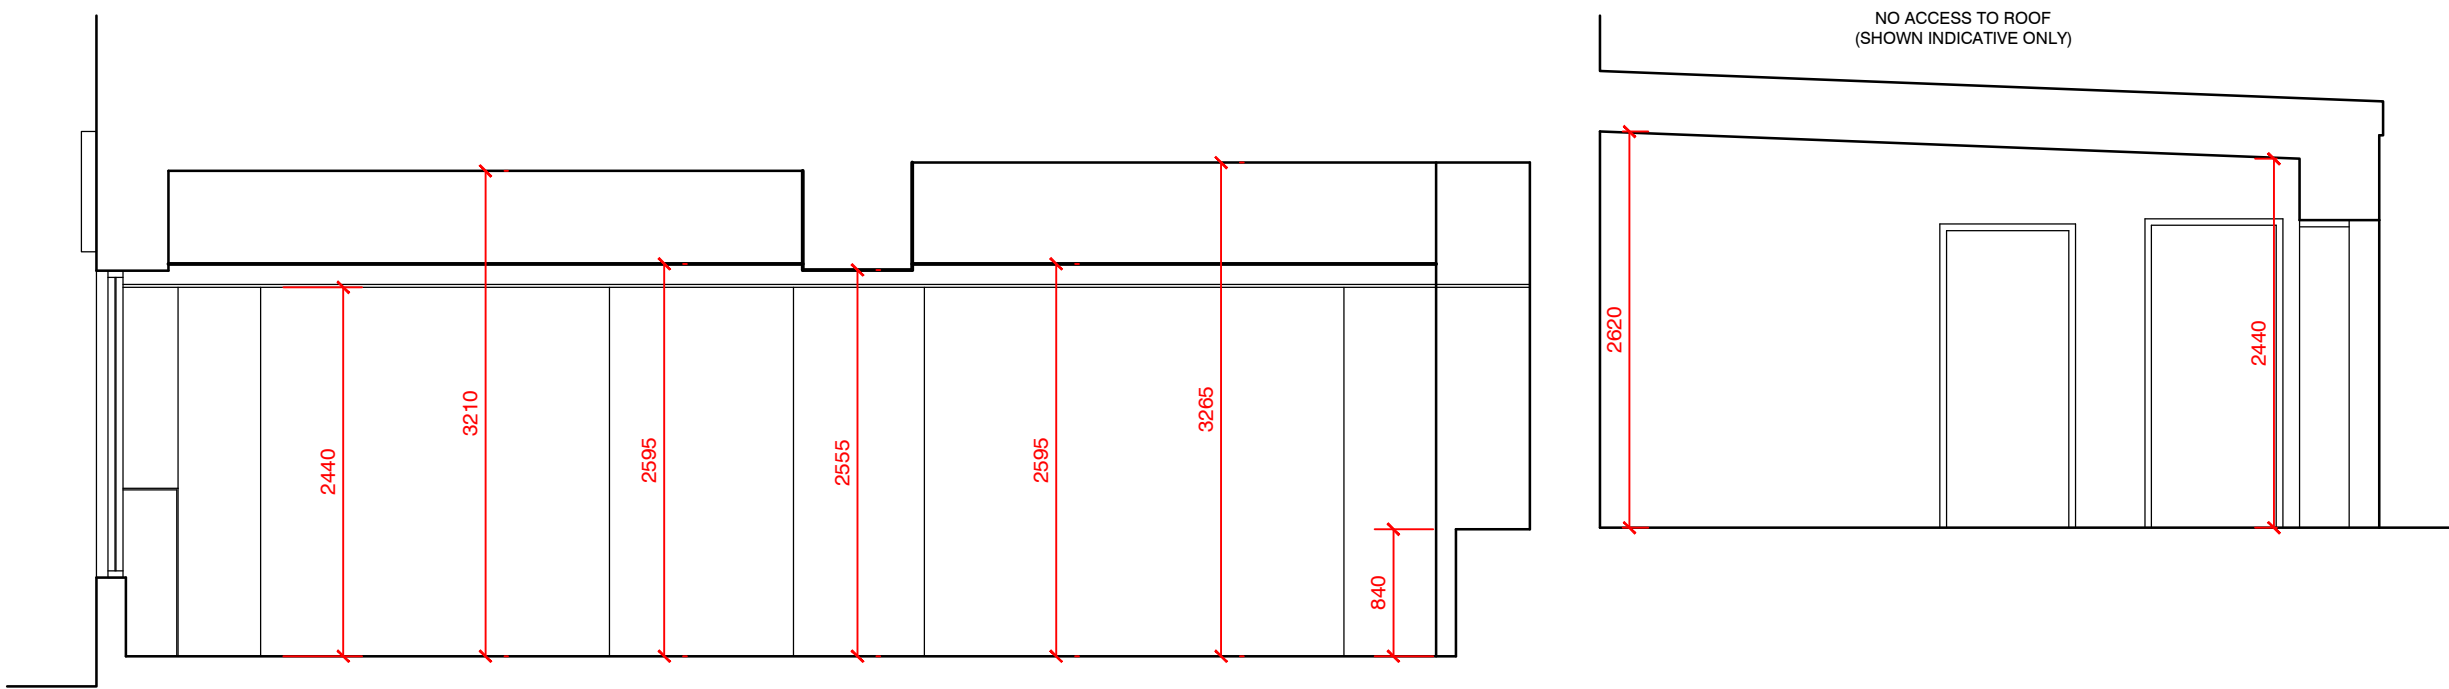

EXISTING SECTION C-C (1:50)

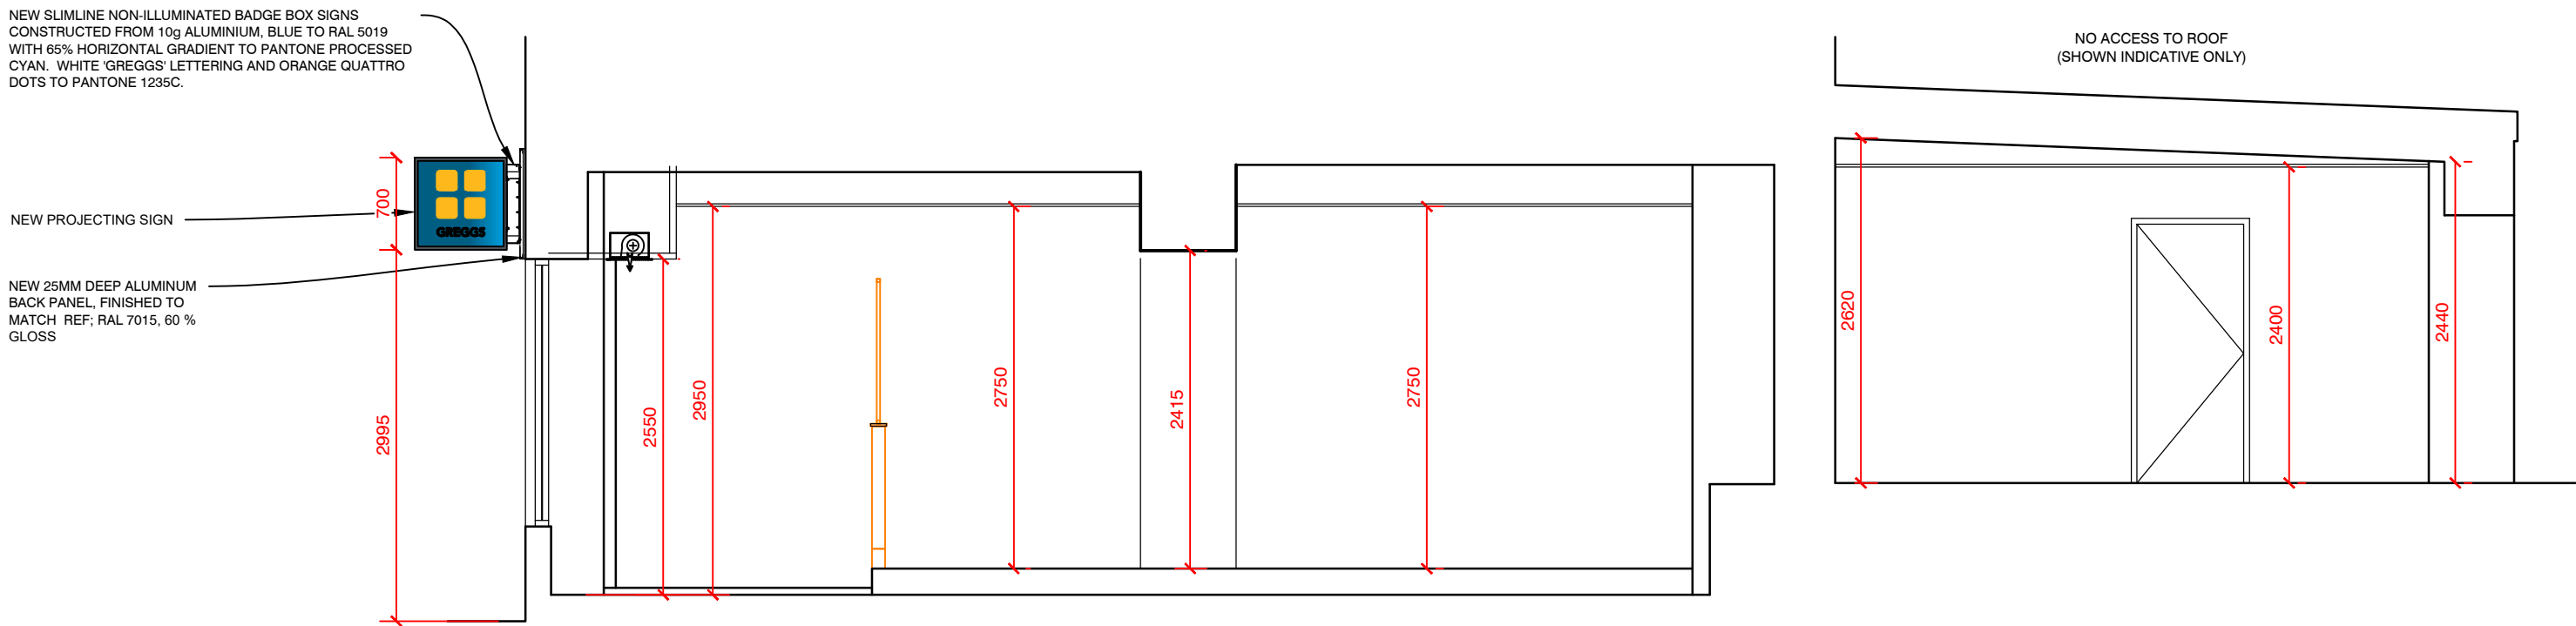

PROPOSED SECTION C-C (1:50)

A	Illumination removed from sign	12.05.25	SAH
REV	DESCRIPTION	DATE	NAME
GREGGS			
GREGGS Plc (NORTH) GOSFORTH PARK BAKERY GOSFORTH PARK WAY, LONGBENTON NEWCASTLE UPON TYNE NE12 8EF Tel: (0191) 284 1411			
Shop S Number & Name S6540 EGREMONT, 50 MAIN STREET			
Title PLANNING SECTIONS			
Site Address 50/52 MAIN STREET, EGREMONT, CA22 2AB			
Gross Building Area 232 Sq m		Gross Sales Area N/A	
Drawing No. RNTH/S6540/03P			Rev. A
Date 13.05.24		Scale 1:50	@ A1
Drawn by ES	Scale Bar 0 500 1000 1500 2000 2500mm SCALE 1:50		
Issued 17.05.24			