


Malcolm Jones : PLANNING & DESIGN SERVICE
Telephone : 01229 824952
07867 501 578
E - mail : maljones2@yahoo.com

74 LOWTHER ROAD,
MILLOM



DRAWING SCALE BAR
1 50 AT A3 PAPER SIZE

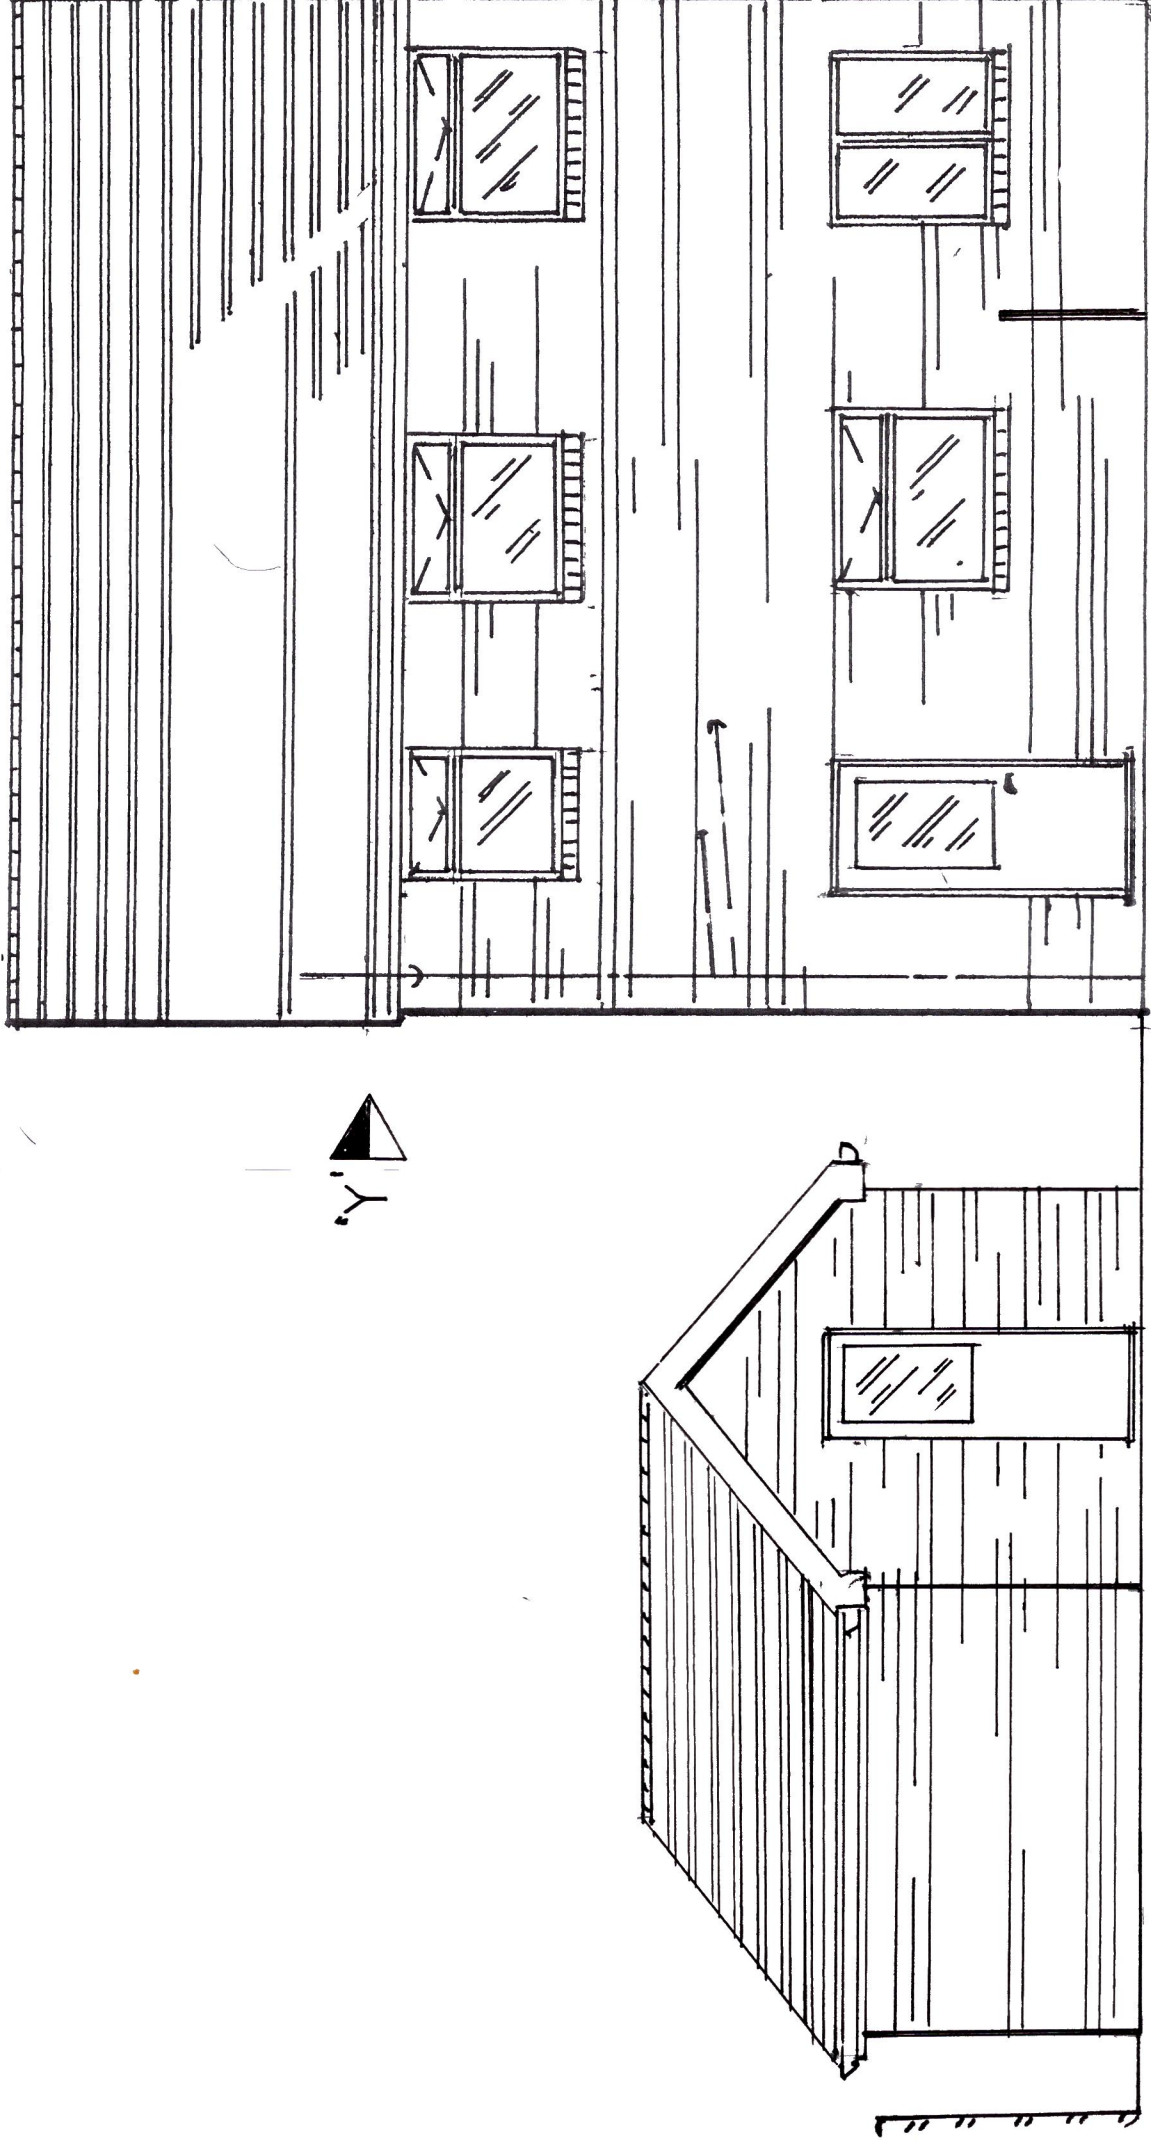

EXISTING REAR ELEVATION.