






Existing Floor Plans - 1/75

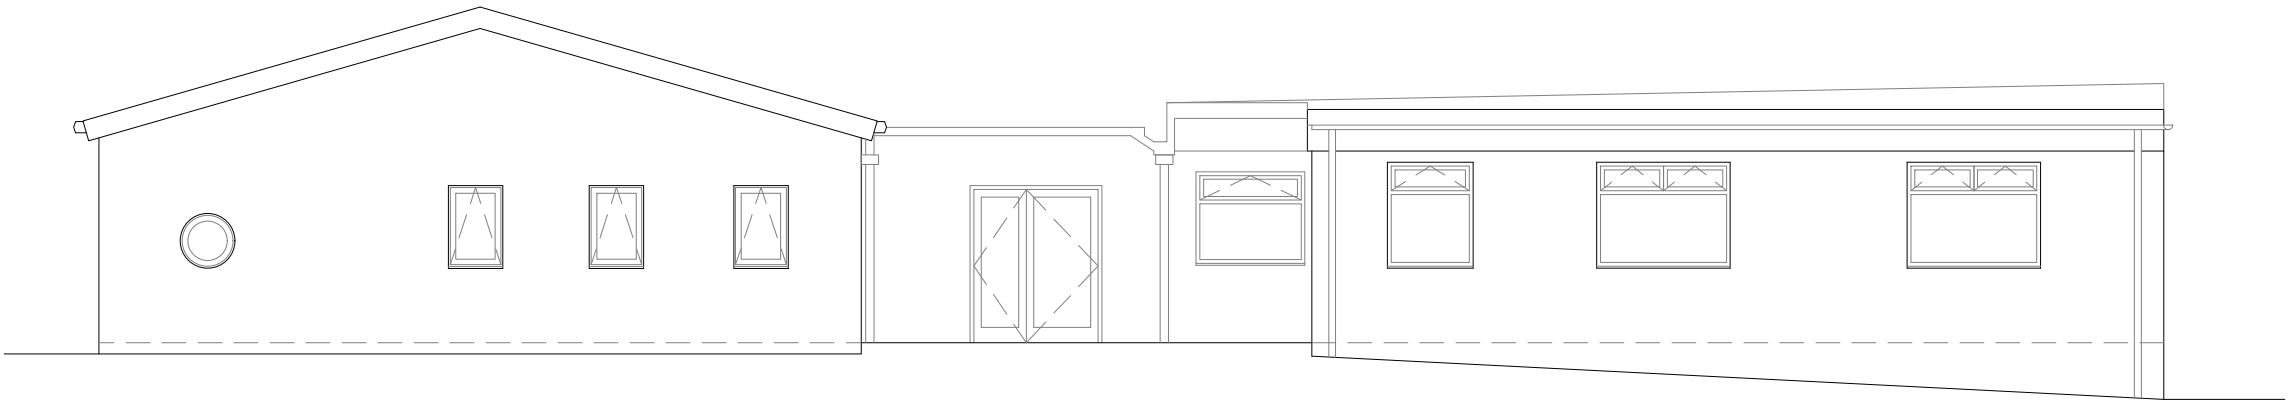


North West Elevation

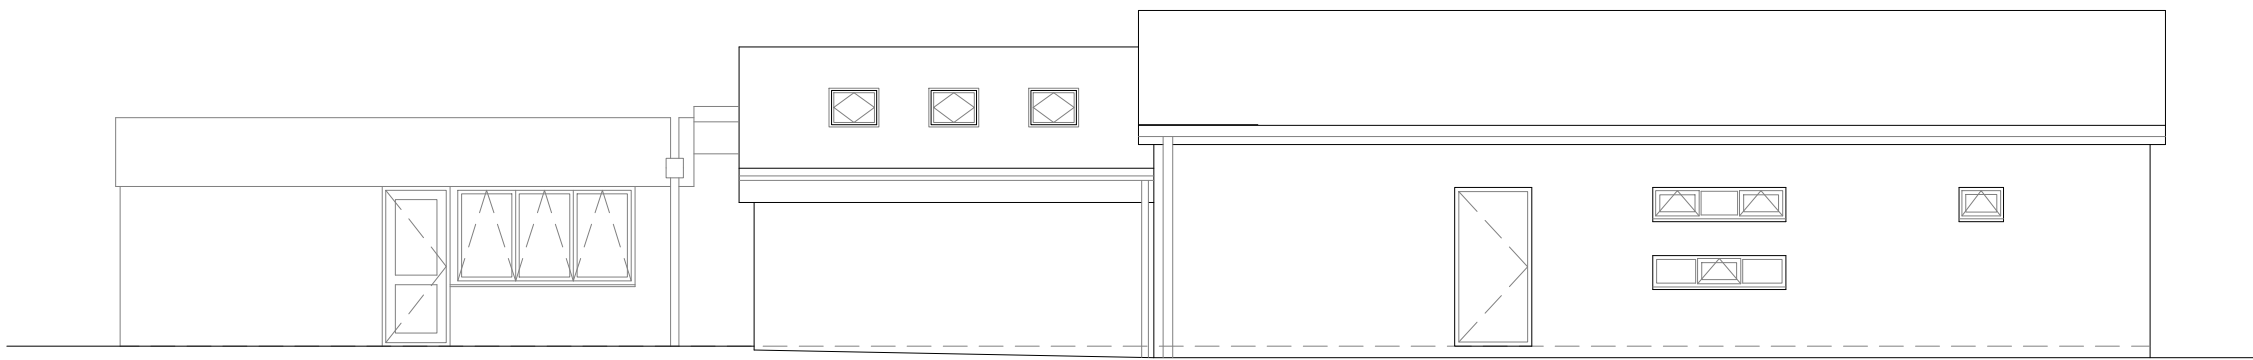

North East Elevation

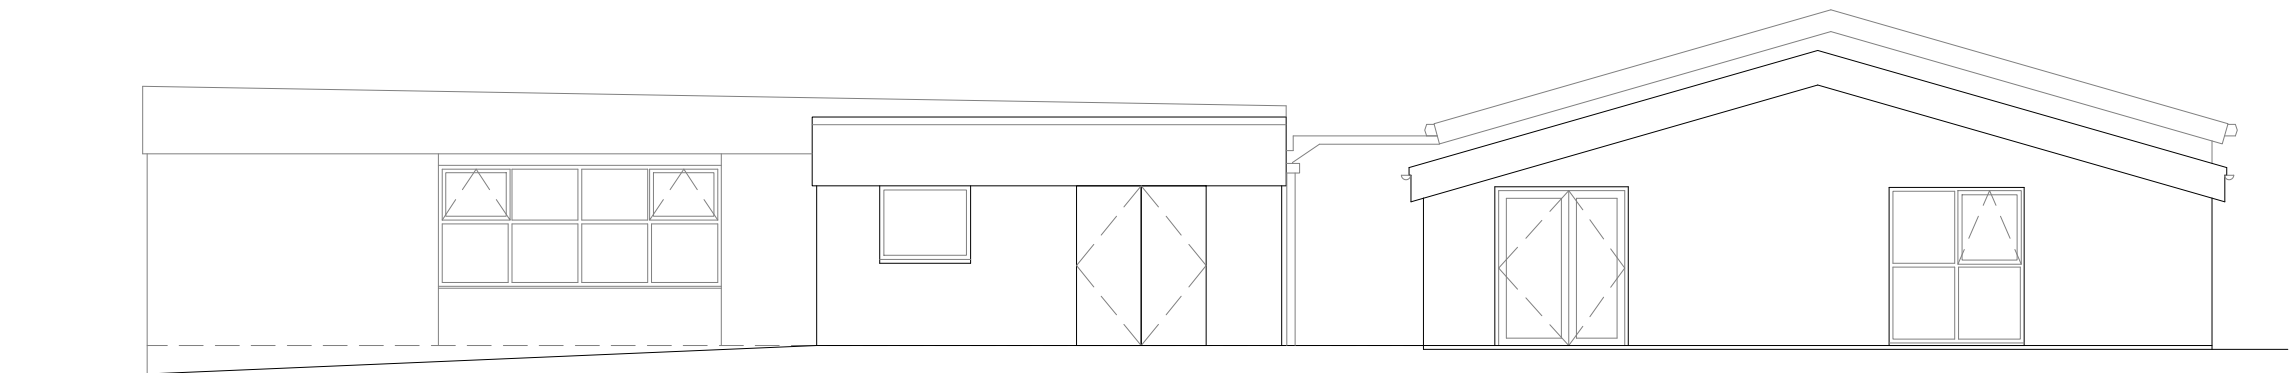

South East Elevation

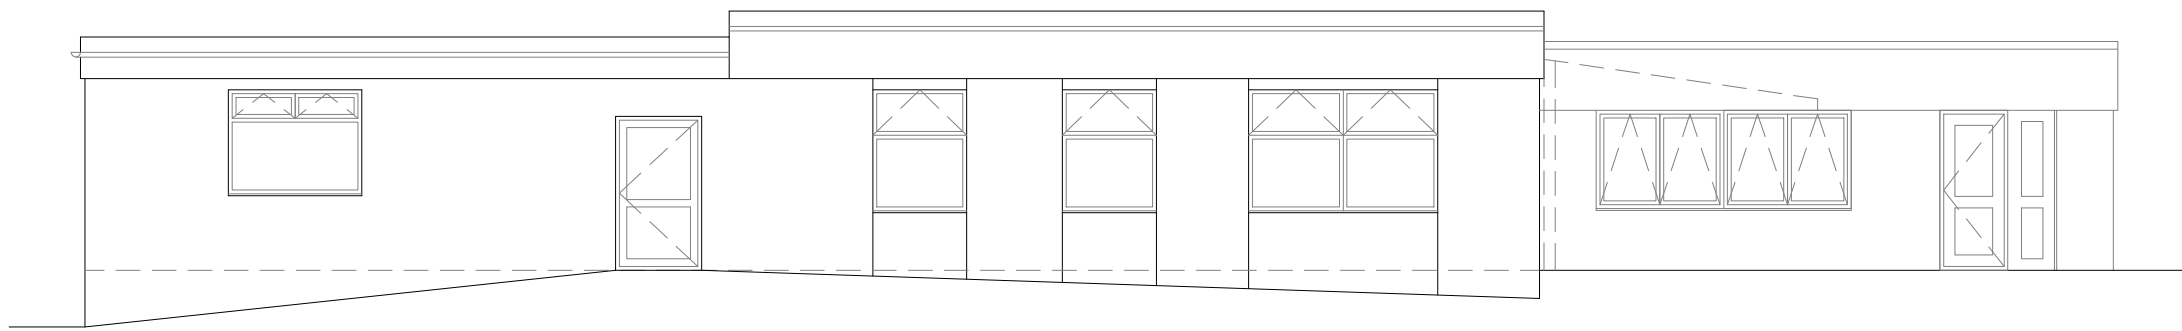

South West Elevation

Address	Frizington Nursery & Pre-School, Main Street, Frizington, Cumbria, CA26 3PF		
Project	Proposed Classroom Extension Existing Floor & Elevation Plans		
Ref	FNPS-LD-002	Rev	-
Scale	1/75 & 100	Date	20th Dec 2025
Client	Charlotte Oddie		Paper Size A1