

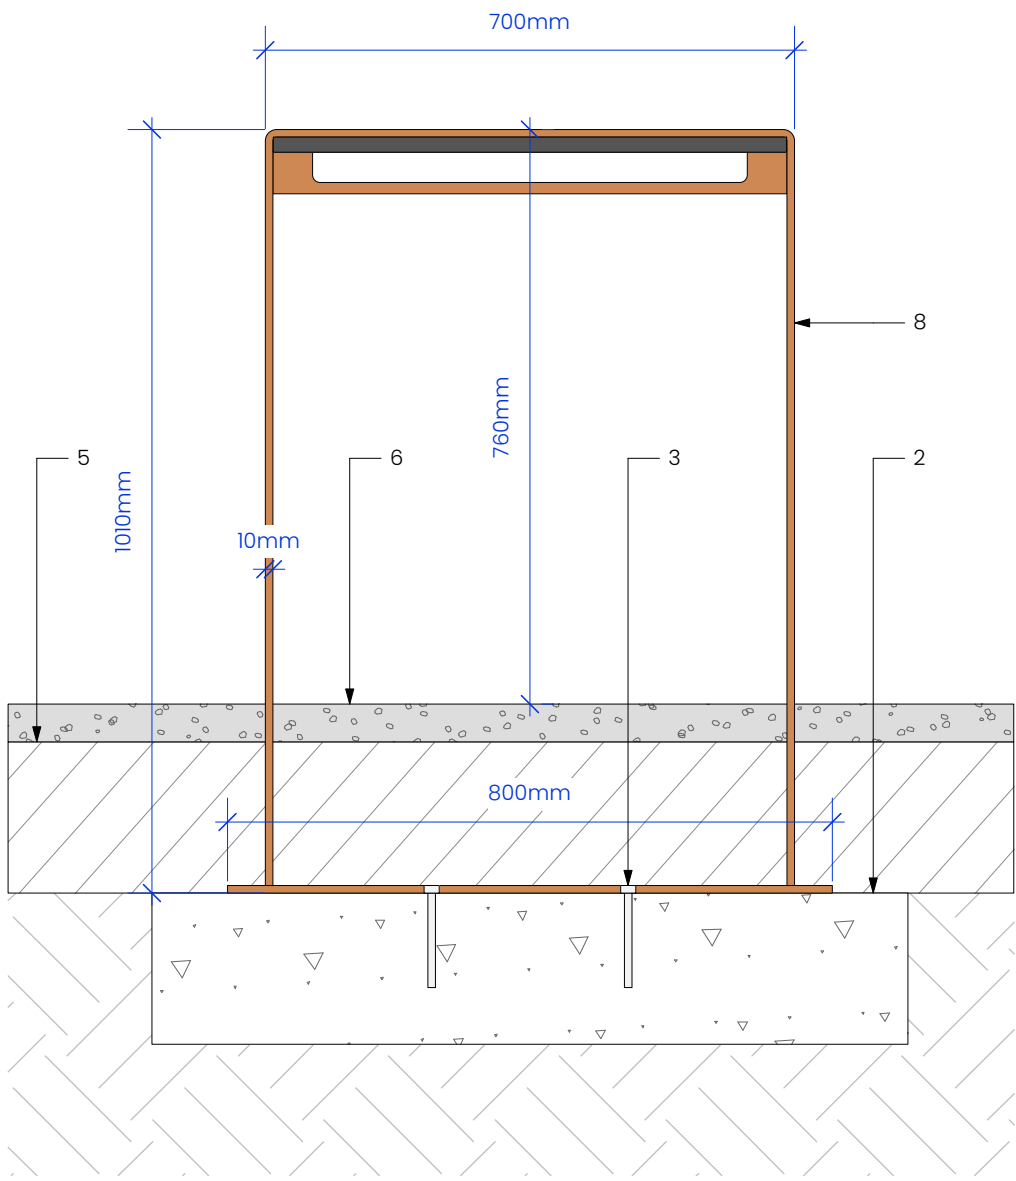


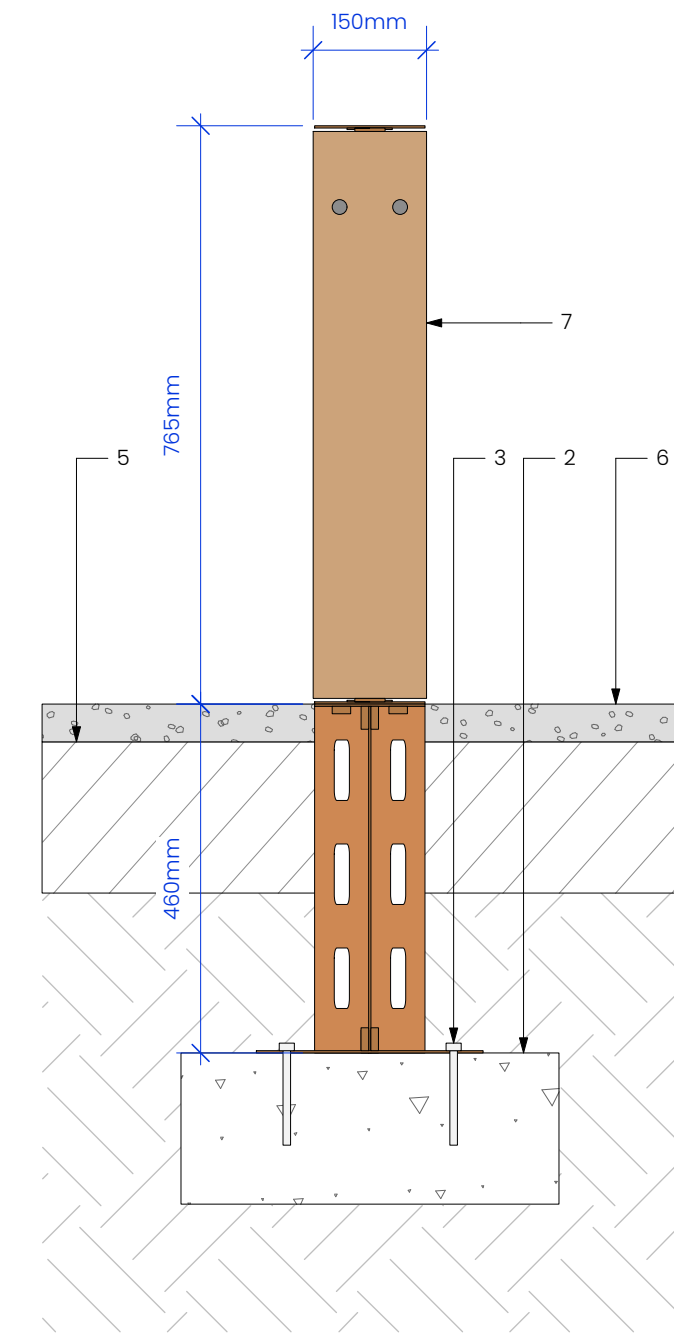


**D01** Bike Stand - Elevation / Section

Scale: 1:10

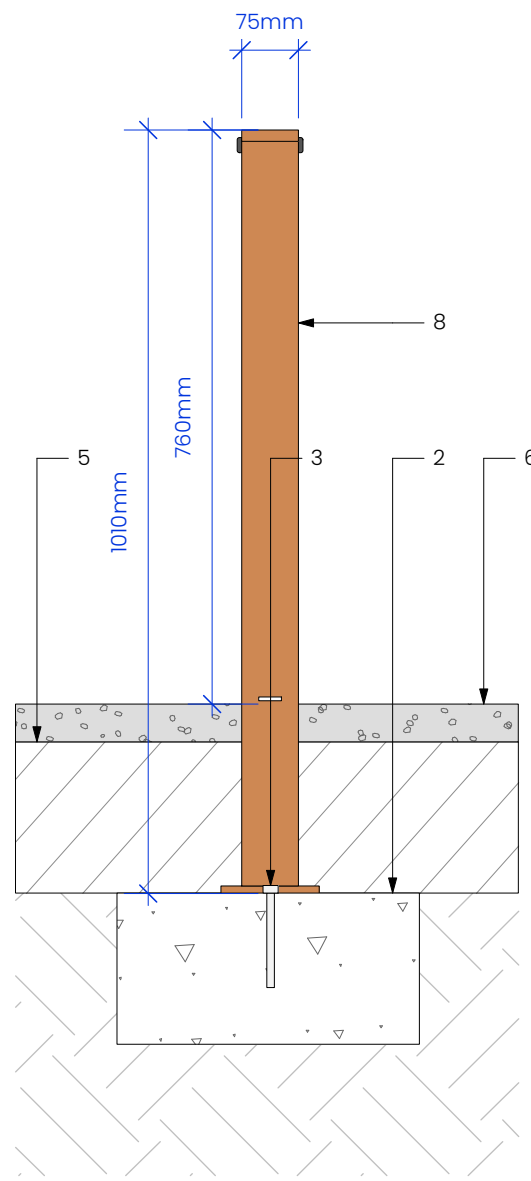


**D02** Removable Bollard - Elevation / Section

Scale: 1:10

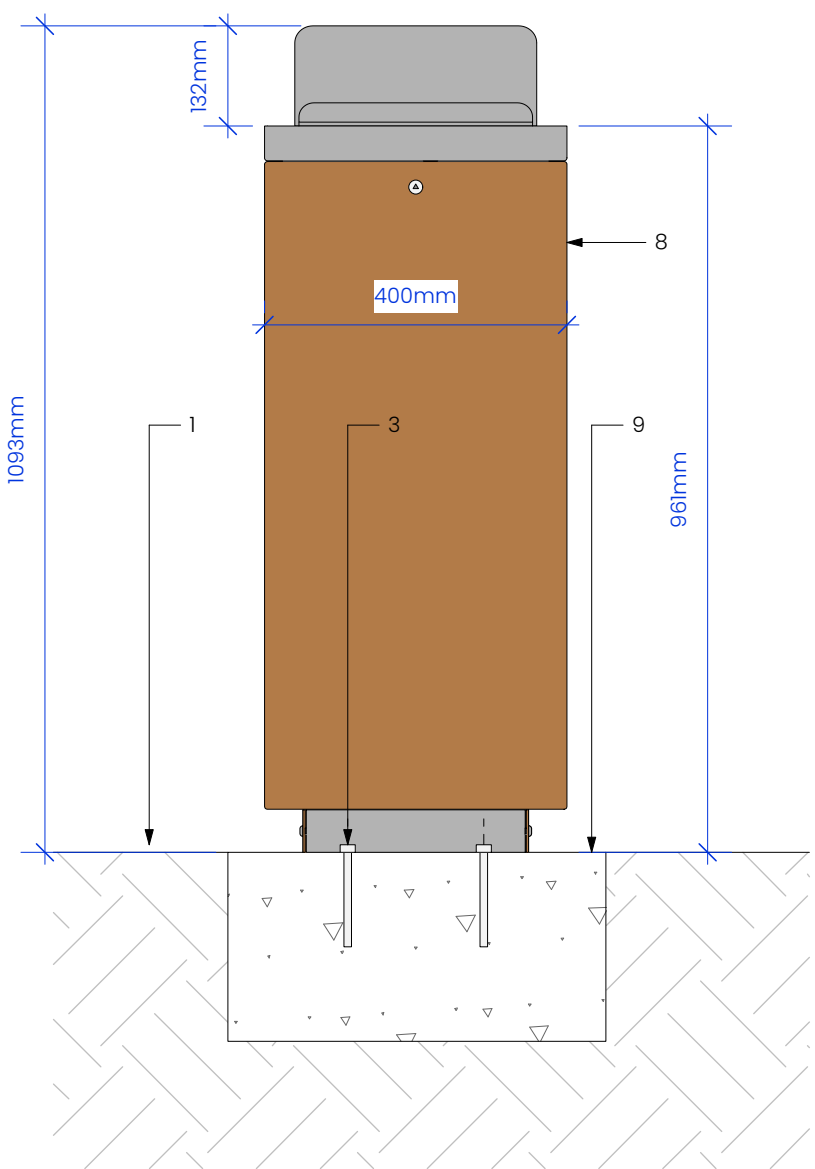

**D03** Bin - Elevation / Section

Scale: 1:10

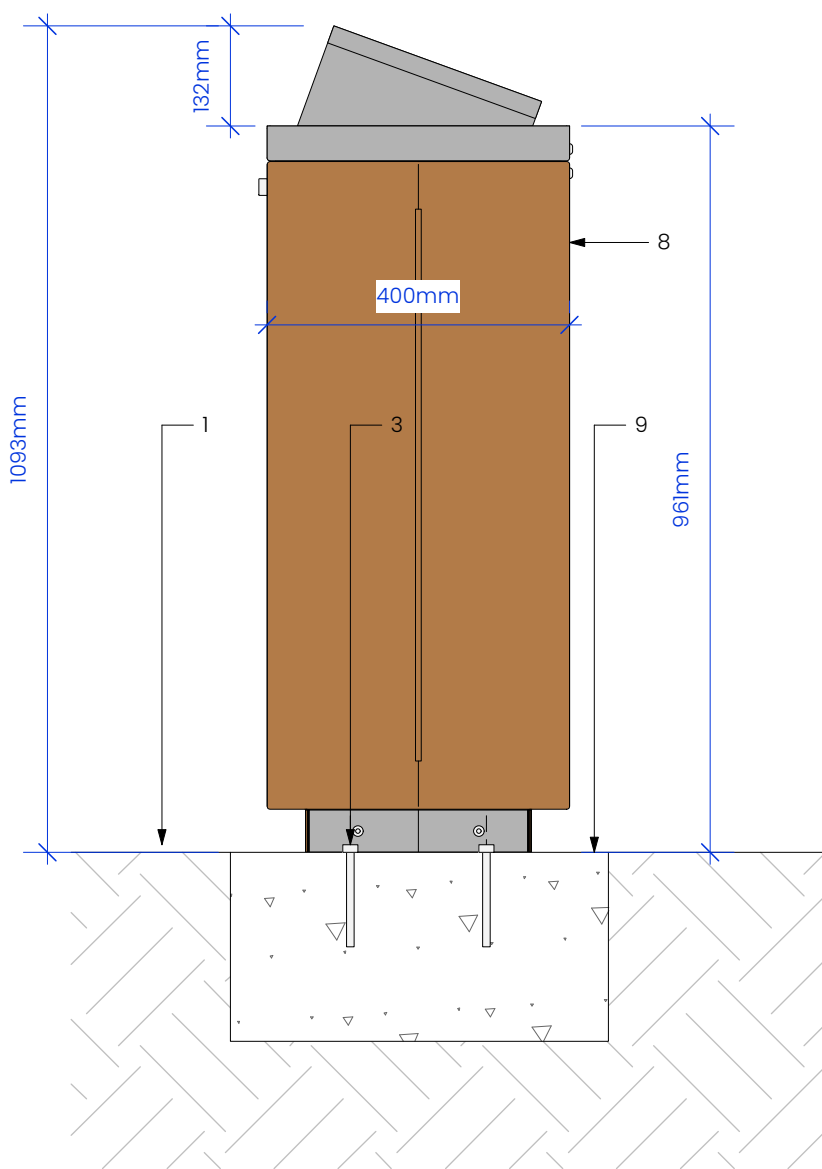

**NOTES:**  
1. DO NOT SCALE FROM THIS DRAWING. ALWAYS WORK TO NOTED DIMENSIONS.  
2. ALL SETTING-OUT LEVELS AND DIMENSIONS TO BE CHECKED ON SITE PRIOR TO THE INSTALLATION OF MATERIALS AND ANY DISCREPANCIES ARE TO BE BROUGHT TO THE ATTENTION OF THE CONTRACT ADMINISTRATOR IMMEDIATELY.  
3. THIS DRAWING MUST BE READ WITH THE RELEVANT SPECIFICATION DOCUMENTS AND DETAIL DRAWINGS. ANY DISCREPANCIES MUST BE BROUGHT TO THE ATTENTION OF THE CONTRACT ADMINISTRATOR IMMEDIATELY.  
4. THIS DRAWING IS COPYRIGHT PROTECTED AND MAY NOT BE REPRODUCED IN WHOLE OR PART WITHOUT WRITTEN AUTHORITY.  
5. ALL DIMENSIONS ARE IN MILLIMETRES UNLESS OTHERWISE STATED.  
6. NOTE DRAWING SUSTAINABILITY CODE SHOWN BELOW. DRAWING NOT TO BE USED FOR CONTRACTUAL AGREEMENT WITHOUT A1 STATUS.

THIS DRAWING WAS PLOTTED ON:  
**14/08/2025**

| REVISION HISTORY |     |      |                         |     |
|------------------|-----|------|-------------------------|-----|
| DATE             | REV | ZONE | DESCRIPTION             | CHK |
| 02/07/25         | P01 |      | Issued for coordination | MDM |
| 14/08/25         | P02 |      | Stage 4 issue           | MDM |

**KEY**

- EXISTING GROUND CONDITIONS
- CONCRETE FOUNDATION - TO ENGINEER'S DETAIL AND SPEC
- FIXING BOLTS
- CORTEN STEEL BIN - STREETLIFE (OAE) - SPEC CLAUSE Q50/240
- TYPE 1 SUB BASE - TO ENGINEER'S DETAIL AND SPEC
- S2.0 SELF BINDING GRAVEL - REFER TO DRAWING NO. 6000
- REMOVEABLE BOLLARD - STREETLIFE (OAE) - SPEC CLAUSE Q50/190
- CYCLE STAND - STREETLIFE (OAE) SPEC CLAUSE Q50/210
- S7.0 CONCRETE SURFACE - REFER TO DRAWING NO. 6000

**NOTE**  
SUBJECT TO ENGINEER REVIEW / COMMENT



ORIGINATOR  
**W** layerstudio  
**T** 01625 523 157  
**E** manchester or newcastle@layerstudio  
**C** Cheshire SK9 1DR  
**MANCHESTER**  
**NEWCASTLE**  
80 Grove Street Studio 39  
Willslow 39 High Bridge Works  
Cheshire Newcastle-upon-Tyne  
SK9 1DR NE1 1EW  
**Layer.studio**

Client  
**Cumberland Council**

Project  
**The Iron Line**  
**Millom, Cumbria**

Drawing Title  
**D | Furniture Details - Bins | Bollards | Cycle Stands**

|            |            |          |            |
|------------|------------|----------|------------|
| Created By | Checked By | Scale    | Sheet Size |
| CE         | CL         | As Noted | A1         |

|                |            |                  |       |           |            |        |
|----------------|------------|------------------|-------|-----------|------------|--------|
| Project Number | Originator | Volume           | Level | File Type | Discipline | Number |
| 289            | LYR        | XX-ZZ-DWG-L-6004 |       |           |            |        |

|            |        |          |
|------------|--------|----------|
| Work Stage | Status | Revision |
| Stage 4    | S4     | P02      |