




1B2P APARTMENT
M4(2) Accessible + Adaptable
Area: 55m²
(26 N° Apartments over 3 Floors)

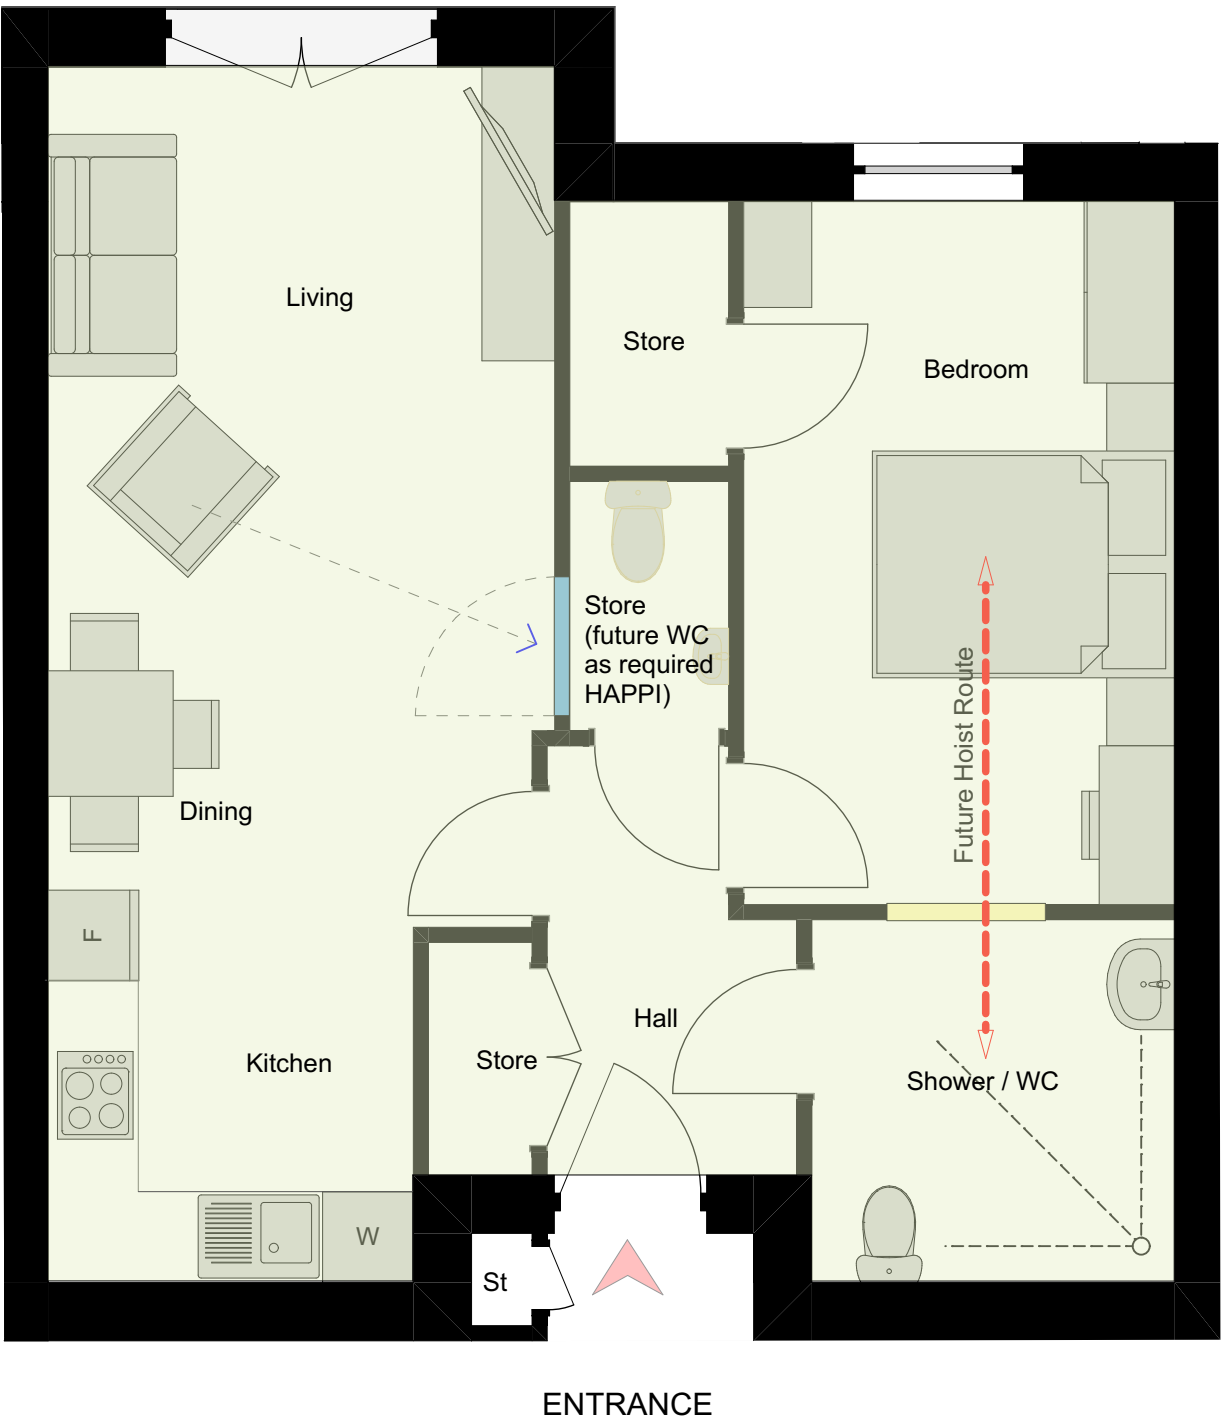

2B3P APARTMENT
M4(2) Accessible + Adaptable
Area: 65 m²
(6 N° Apartments over 3 Floors)

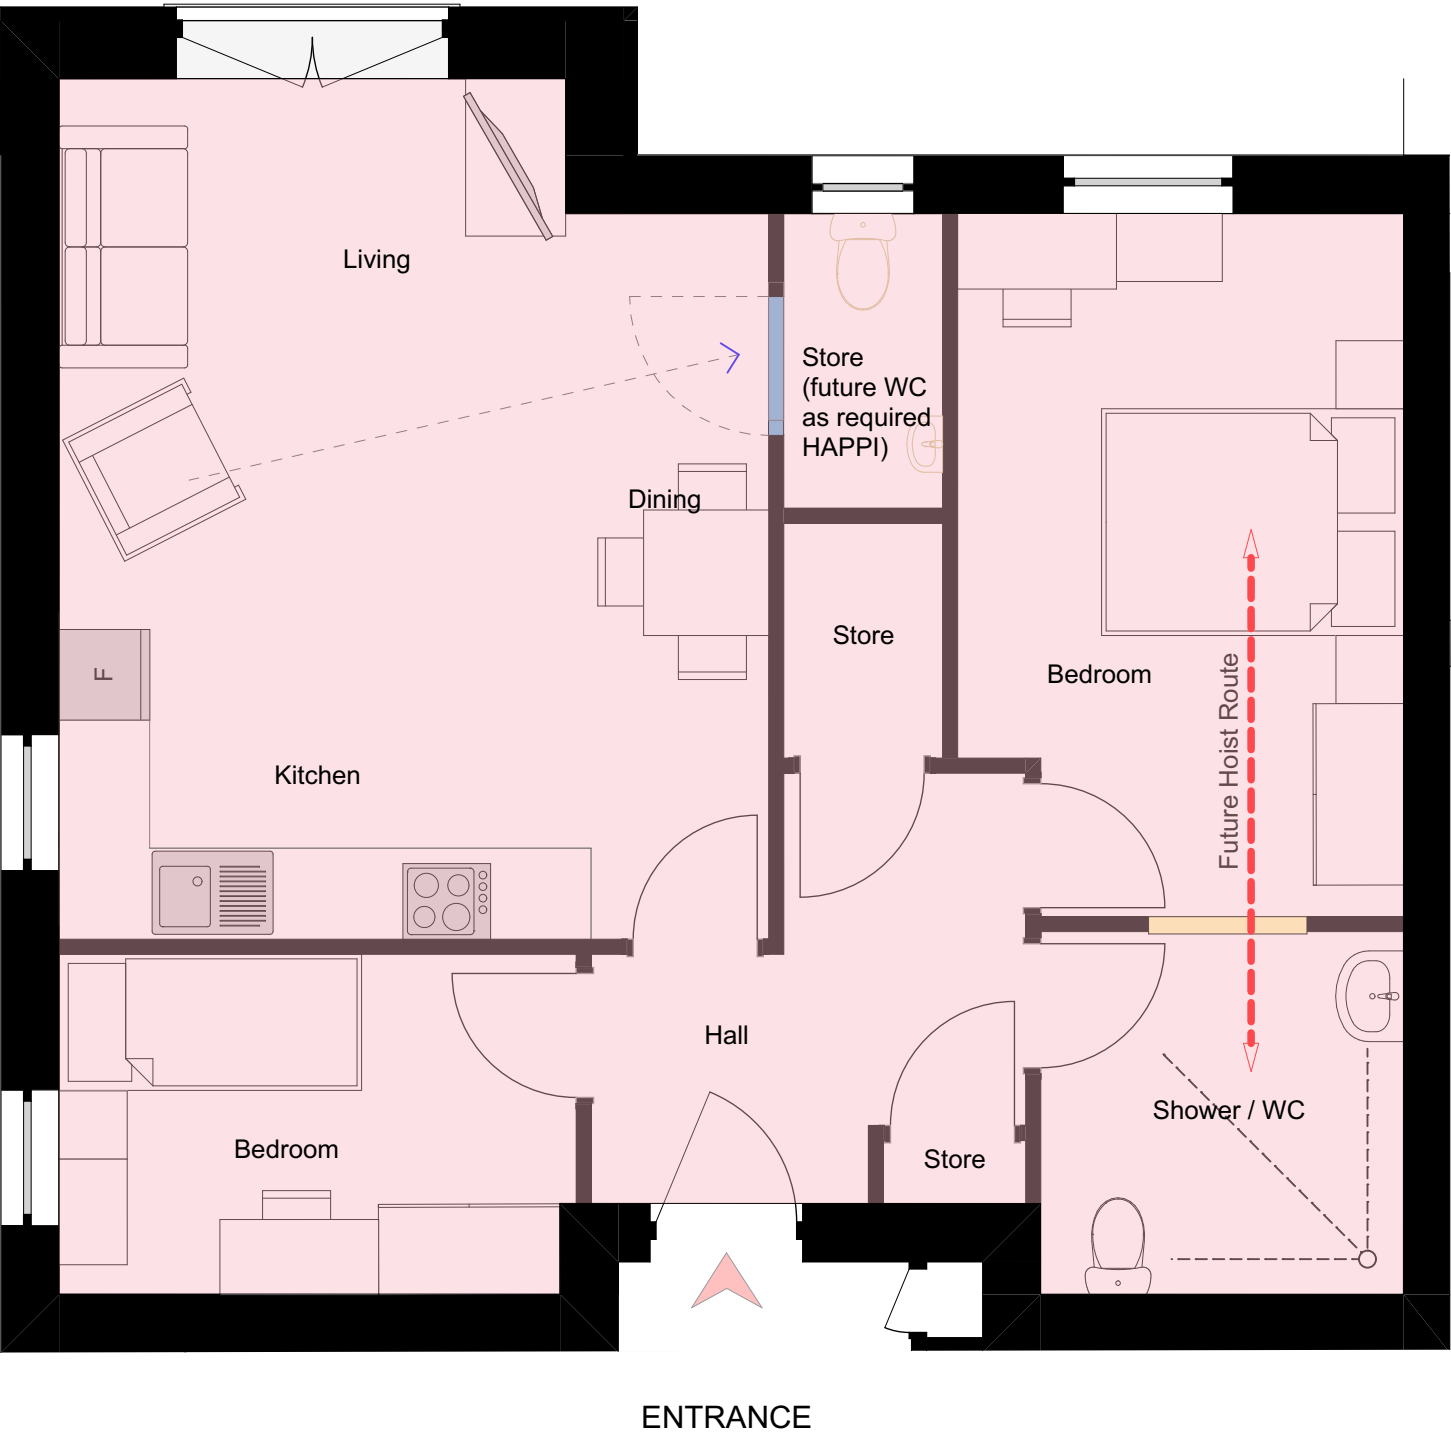

2B3P APARTMENT
M4(2) Accessible + Adaptable
Area: 67 m²
(3 N° Apartments over 3 Floors)

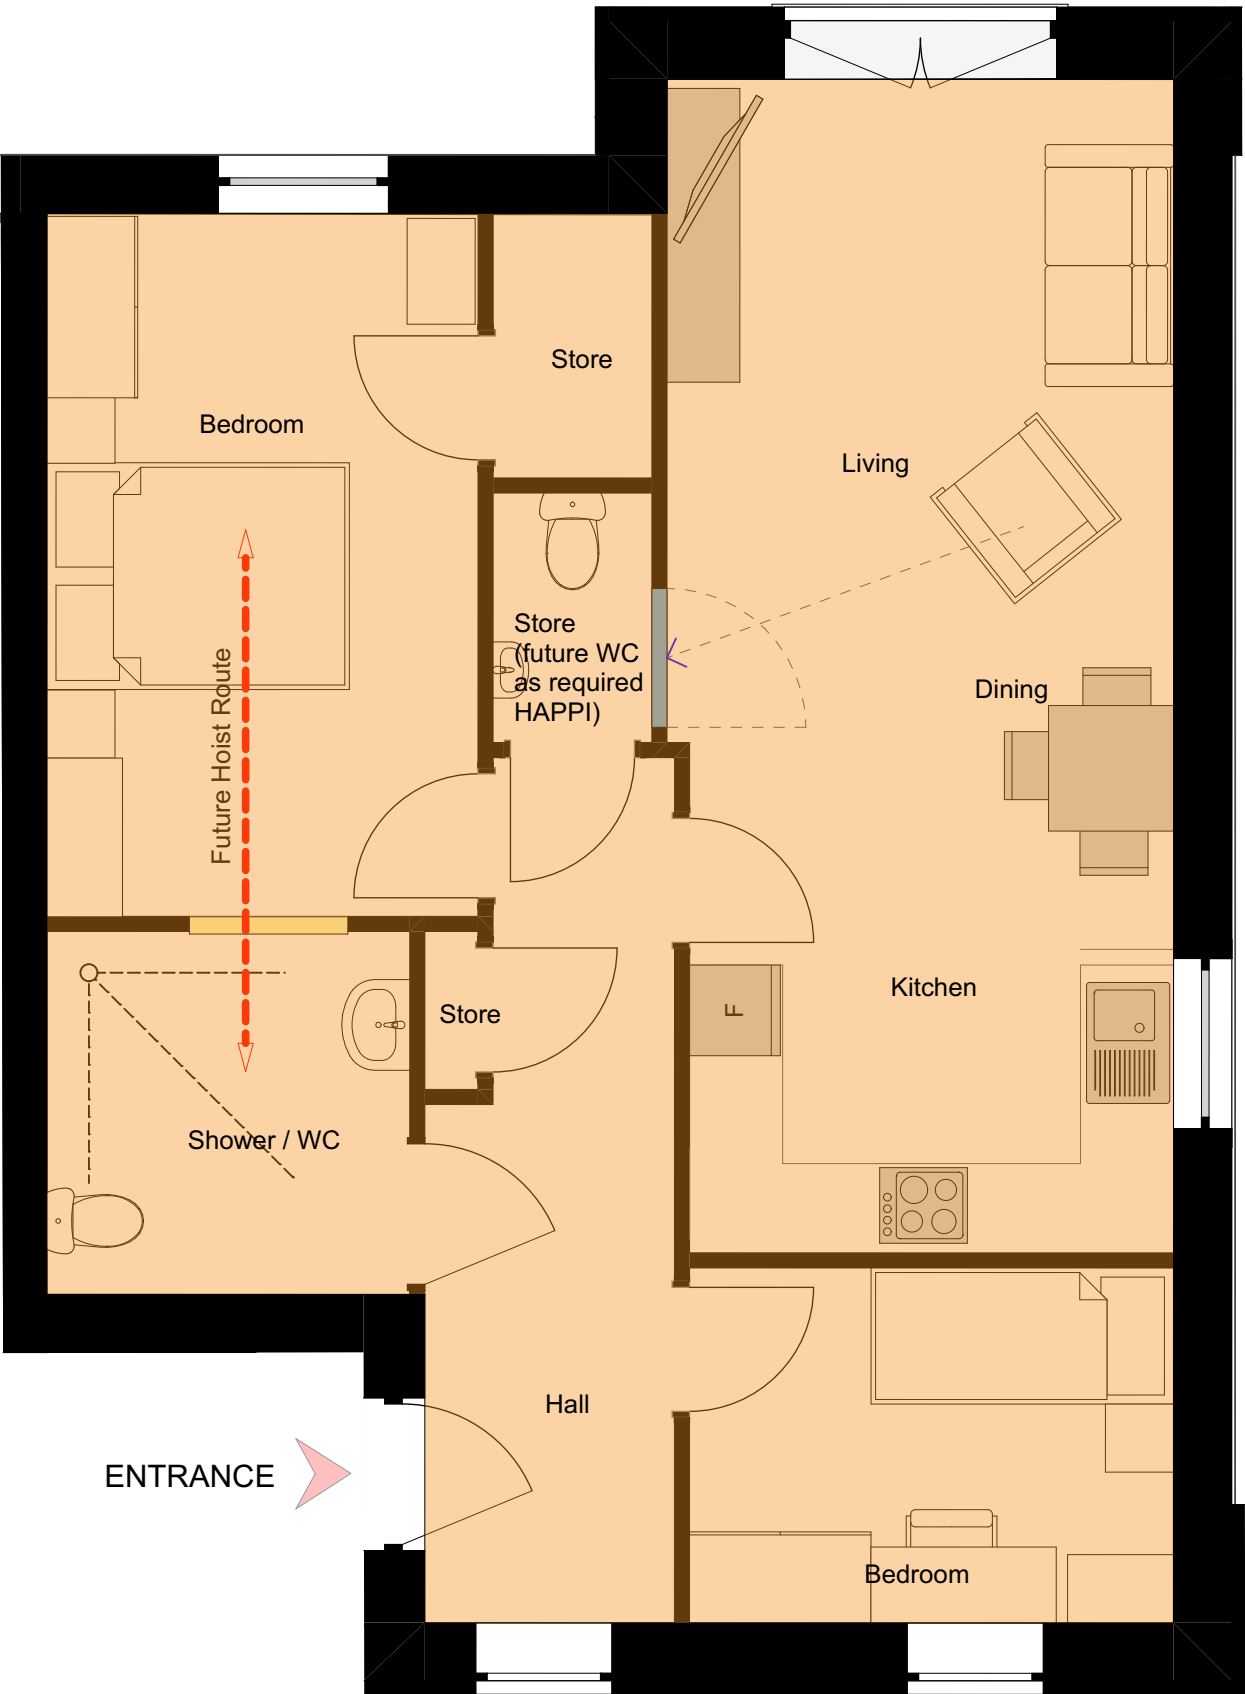

Total 35no Units within Apartment Development


- 26 N° 1B2P Apartment M4(2) Accessible + Adaptable
- 6 N° 2B3P Apartment M4(2) Accessible + Adaptable
- 3 N° 2B3P Apartment M4(2) Accessible + Adaptable

- Future route for hoist to allow access from the main bedroom
- Future 'knock-through' panel to allow additional door access from bedroom to bathroom
- Storage room to have possible future adaptability into a small visitor WC in line with HAPPI principles. Knock through panel provided to facilitate access from main living room in line with Living well with Dementi
- Future living room to WC access / vision line

A	09.03.21	Revised apartment and other planning amendments.	RN
Rev.	Date	Description	Drwn.
Note :			
Do not scale off this drawing. Do not rely on this drawing for purposes other than the recorded 'Status'. Constructors must be familiar with the client's building asbestos register ahead of facilitating any work contained on this drawing. This drawing is copyright of HLP Architects & Designers & must not be reproduced unless specifically agreed in writing.			

North

Scale

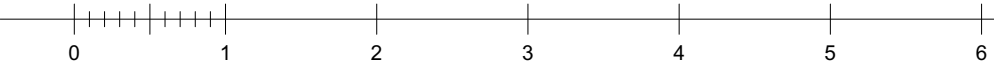

Office Liverpool Nottingham Newcastle Preston
Liverpool
Address
98-100 Duke Street
Post Code
L1 5AG
Tel
0151 708 8944
Website
www.hlpdesign.com

Drawing Title
Apartment Types
Project
Distington Big Local
Client
Big Local
Scales @ A2
1:50
Job Number
2808
Date
GA_100_10A
Drawn
Check
Status
PLANNING

