




D01 Haverigg Lighthouse | Section A-A1
Scale: 1:25

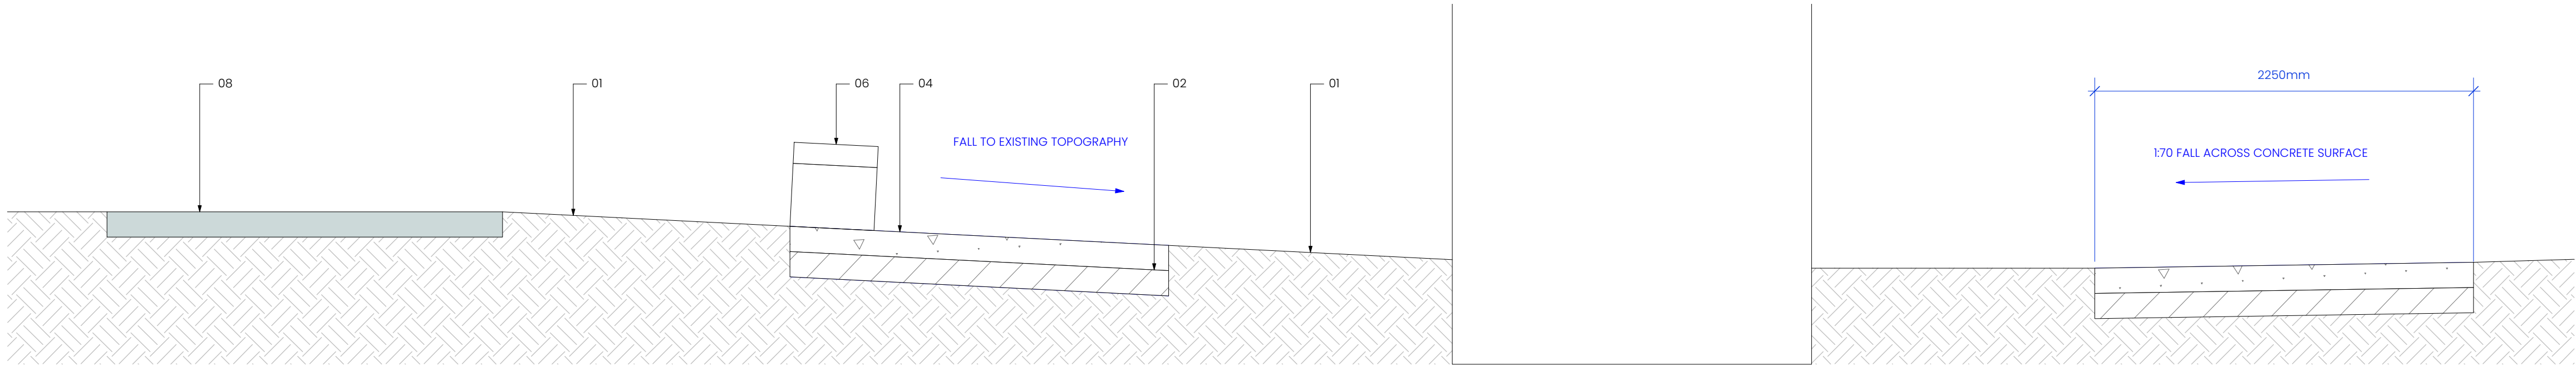

D02 Haverigg Lighthouse | Section B-B1
Scale: 1:25

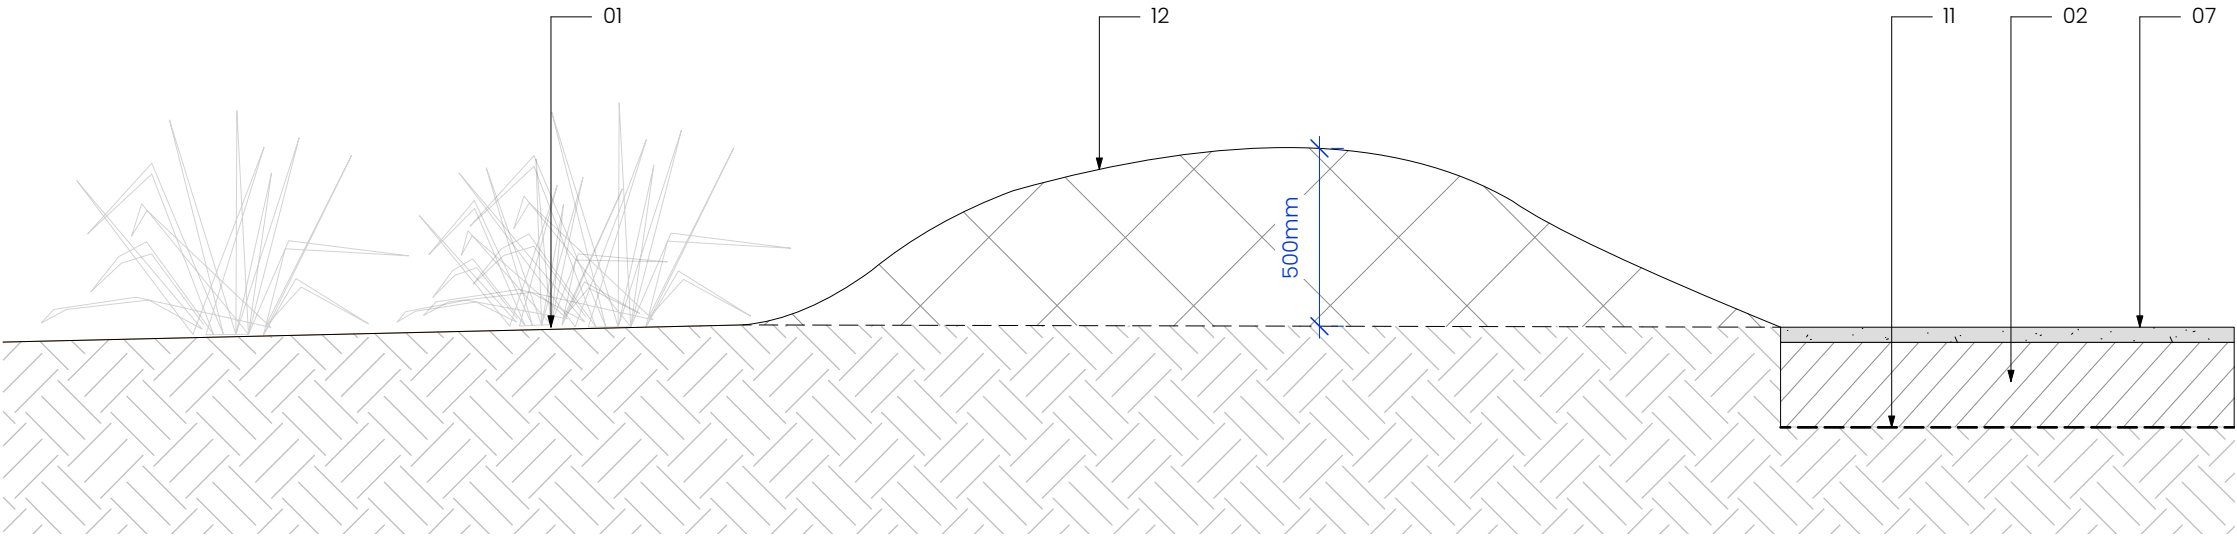

D03 Sea Wall Bund | Section C-C1
Scale: 1:25

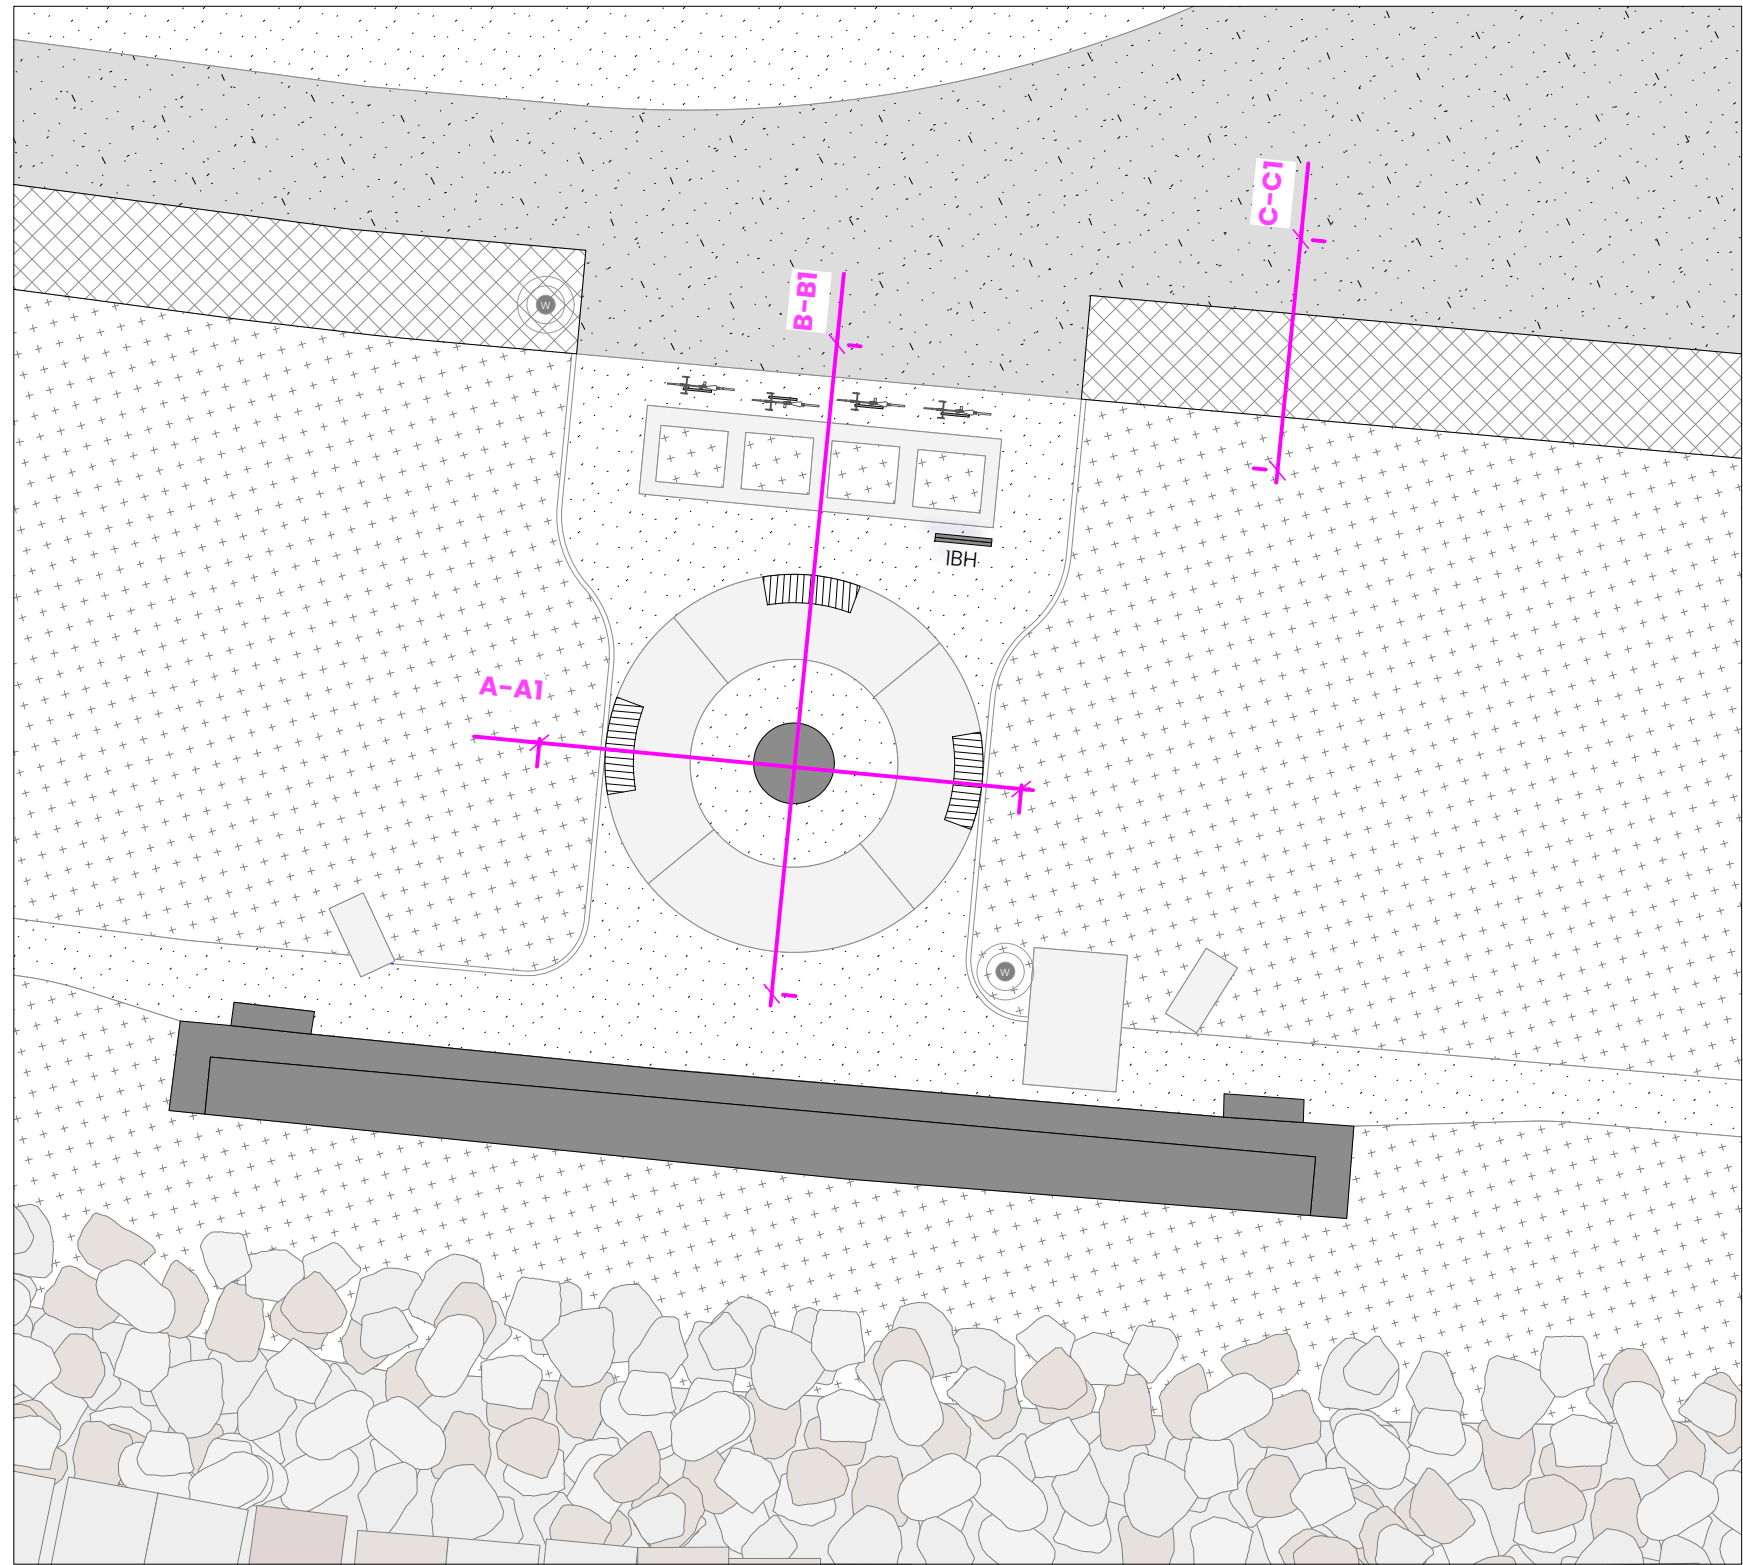

D04 Location Plan
Scale: 1:200

NOTES:
1. DO NOT SCALE FROM THIS DRAWING. ALWAYS WORK TO NOTED DIMENSIONS.
2. ALL SETTING-OUT LEVELS AND DIMENSIONS TO BE CHECKED ON SITE PRIOR TO THE INSTALLATION OF MATERIALS AND ANY DISCREPANCIES ARE TO BE BROUGHT TO THE ATTENTION OF THE CONTRACT ADMINISTRATOR IMMEDIATELY.
3. THIS DRAWING MUST BE READ WITH THE RELEVANT SPECIFICATION DOCUMENTS AND DETAIL DRAWINGS. ANY DISCREPANCIES MUST BE BROUGHT TO THE ATTENTION OF THE CONTRACT ADMINISTRATOR IMMEDIATELY.
4. THIS DRAWING IS COPYRIGHT PROTECTED AND MAY NOT BE REPRODUCED IN WHOLE OR PART WITHOUT WRITTEN AUTHORITY.
5. ALL DIMENSIONS ARE IN MILLIMETRES UNLESS OTHERWISE STATED.
6. NOTE DRAWING SUSTAINABILITY CODE SHOWN BELOW. DRAWING NOT TO BE USED FOR CONTRACTUAL AGREEMENT WITHOUT A1 STATUS.

THIS DRAWING WAS PLOTTED ON:
14/08/2025

DATE	REV	ZONE	DESCRIPTION	CHK
23/07/25	P01		Draft issue	MDM
14/08/25	P02		Stage 4 issue	MDM

KEY

- 01.** EXISTING GROUND CONDITIONS
- 02.** TYPE 1 SUB BASE – TO ENGINEER'S DETAIL AND SPEC
- 03.** CONCRETE HAUNCHING – TO ENGINEER'S DETAIL AND SPEC
- 04.** S7.0 IN-SITU CONCRETE SURFACING – REFER TO DRAWING NO. 6000
- 05.** GRANITE BLOCK – 160MM X VARIOUS SIZES – SPEC CLAUSE Q10/113
- 06.** BESPOKE BENCH – REFER TO DRAWING NO 6023
- 07.** S2.0 STONE TO DUST SURFACE (LOCALLY SOURCED) – REFER TO DRAWING NO. 6000
- 08.** EXISTING CONCRETE FLOOR DETAIL
- 09.** CONCRETE BASE – TO ENGINEERS DETAIL AND SPEC
- 11.** GEOTEXTILE MEMBRANE – TERRAM 700 – TO ENGINEER'S DETAIL AND SPEC
- 12.** BUND – ON SITE DISPOSAL OF CONSTRUCTION SPOIL – 500MM MAX IN HEIGHT TO BE CHECKED FOR CONTAMINENTS PRIOR TO CONSTRUCTION – TO ENGINEERS DETAIL AND SPEC

NOTE
SUBJECT TO ENGINEER REVIEW / COMMENT

NOTE
DESIGN INTENT – FINAL DIMS TO MANUFACTURER DETAIL



ORIGINATOR			
	W	layerstudio	MANCHESTER NEWCASTLE
	T	01625 523 157	80 Grove Street Studio 39
	E	manchester or	Willslow 39 High Bridge Works
		newcastle@layerstudio	Cheshire Newcastle-upon-Tyne
			SK9 1DR NE1 1EW
Client			
Cumberland Council			
Project			
The Iron Line			
Millom, Cumbria			
Drawing Title			
D Haverigg Lighthouse Detail			
Created By	Checked By	Scale	Sheet Size
CE	CL	As Noted	A1
Project Number	Originator	Volume	Level
289	LYR	XX-ZZ-DWG-L-6016	Number
Work Stage	Status	Revision	
Stage 4	S4	P02	