


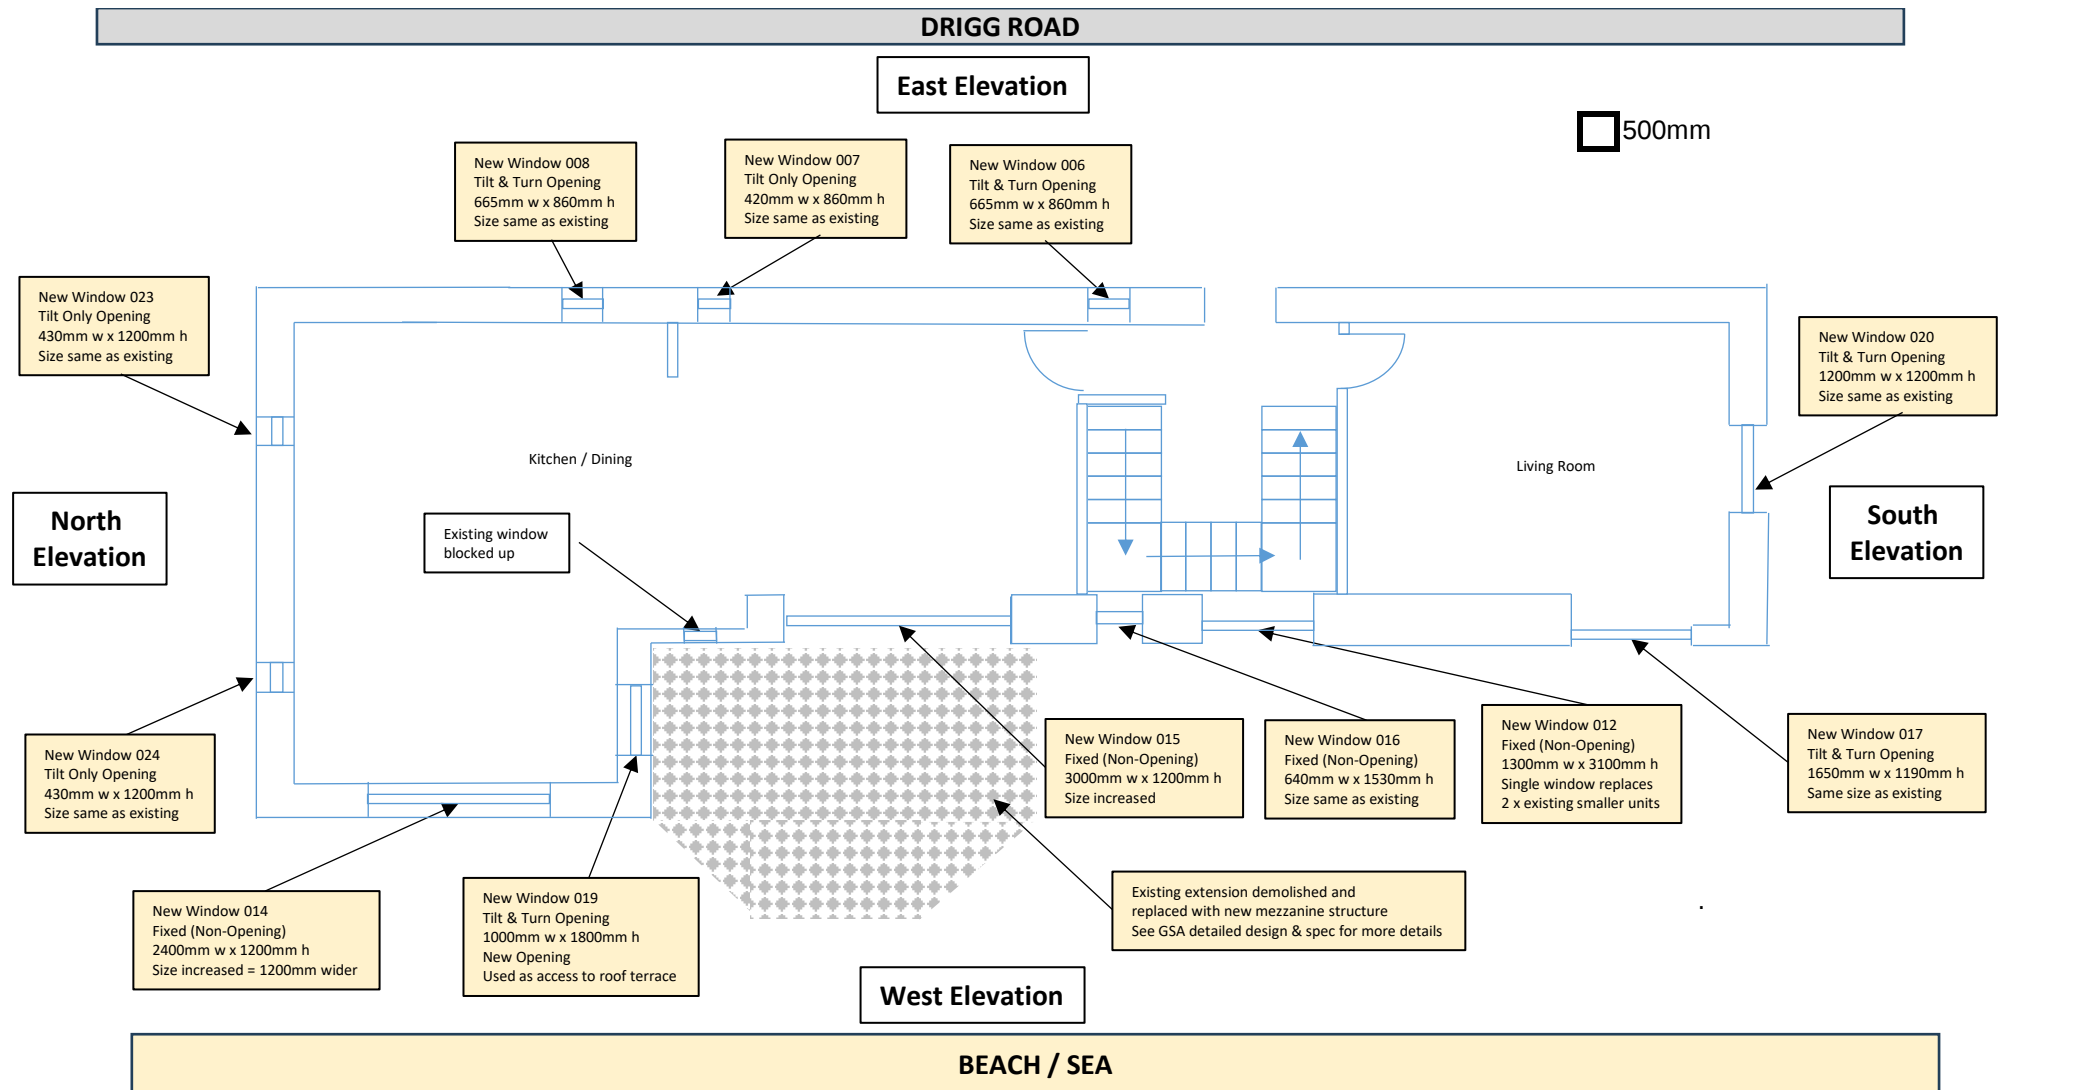

- Notes:** 1. For window & door specification and technical data see attached documents. All window units triple glazed
2. See GSA Structural Engineers drawing for details regarding underpinning and roof structure
3. To Be Confirmed - All external walls to have 90mm thick external wall insulation with lime render below
4. All works to be completed to current Building Regulations - further specifications and details to be supplied as requested
5.
6.

Rev	Amendments	Date
A	Complete redraw to scale of 1/100	13/08/23
B	Revised window sizes and staircase	12/04/24

Property: Herding Neb
Address: Drigg Road
Seascale
CA20 1NP
Title: First Floor Plan
Scale: 1 / 100