


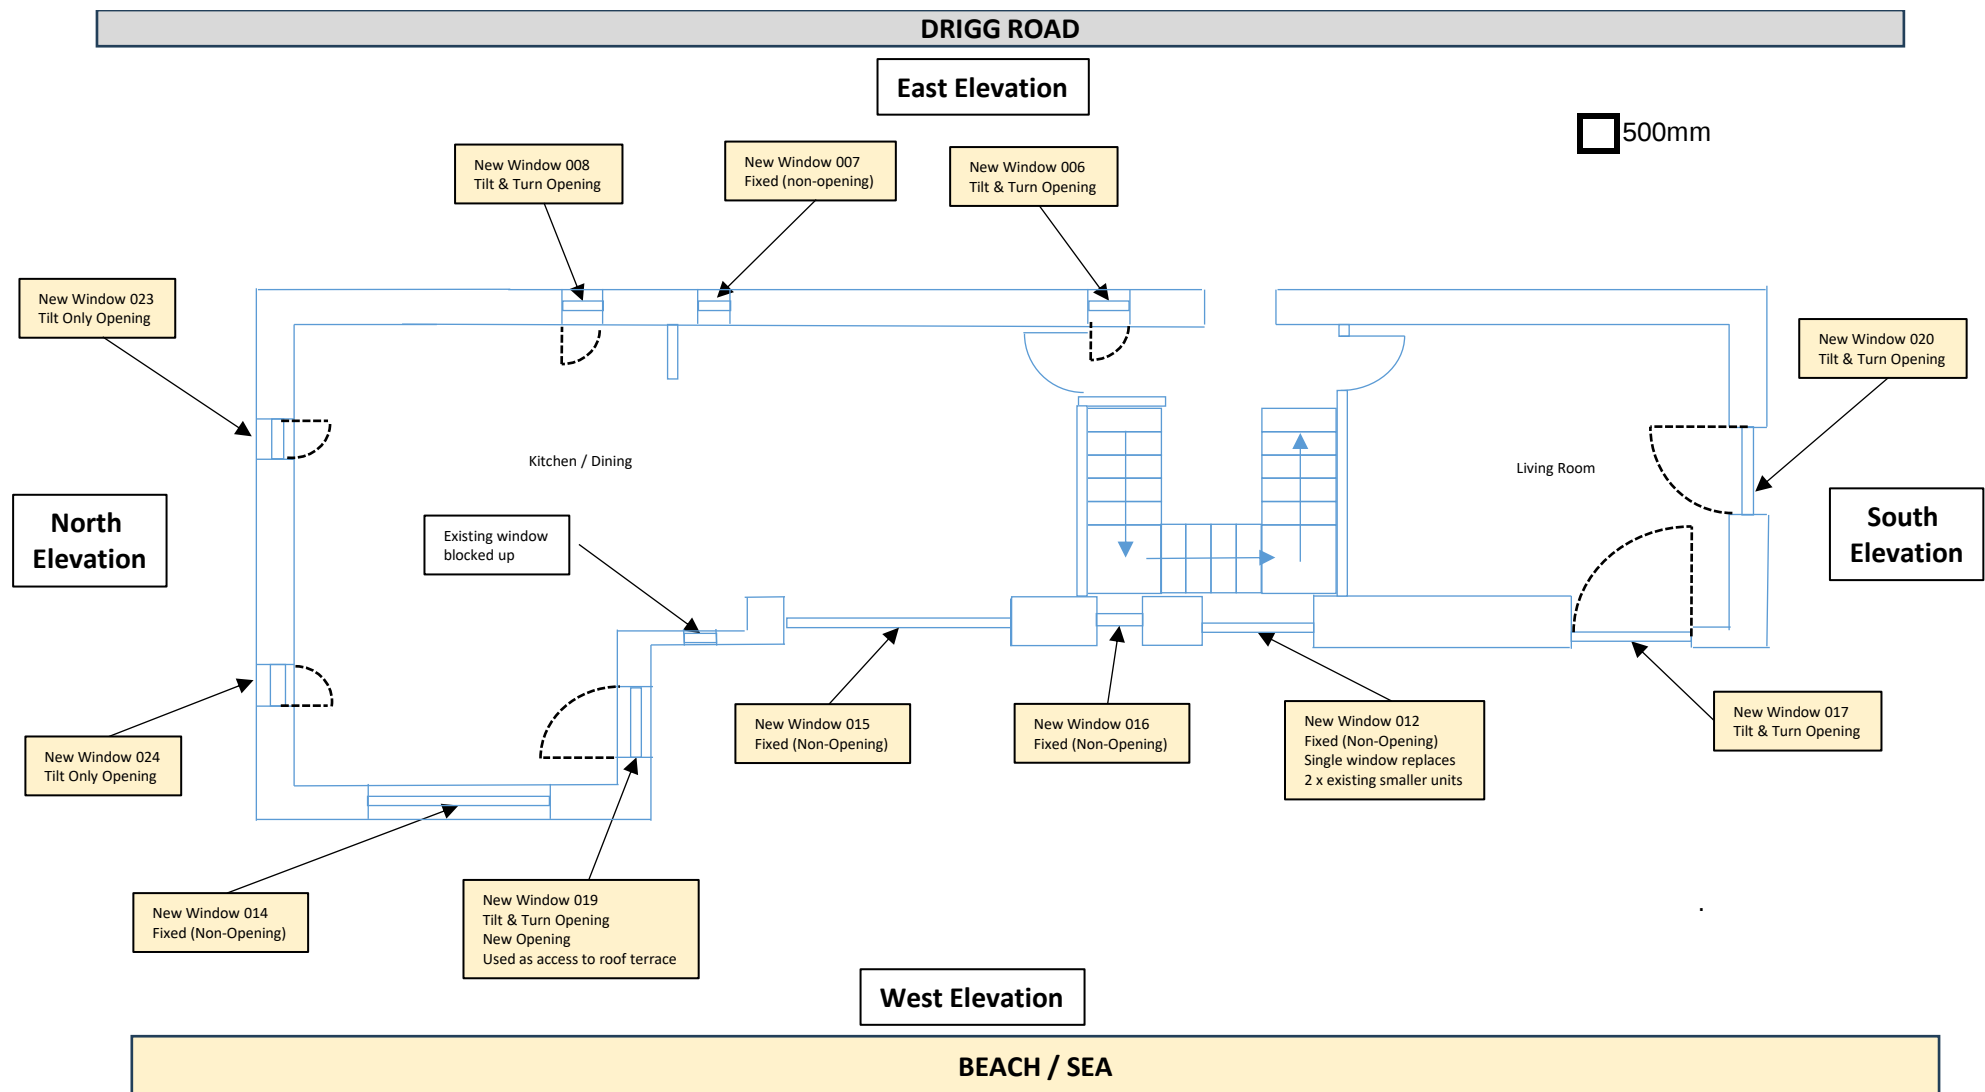

Notes: 1. For window & door specification and technical data see attached documents. All window units triple glazed
 2. See GSA Structural Engineers drawing for details regarding underpinning and roof structure
 3. To Be Confirmed - All external walls to have 90mm thick external wall insulation with lime render below
 4. All works to be completed to current Building Regulations - further specifications and details to be supplied as requested
 5.
 6.

Rev	Amendments	Date
A	Complete redraw to scale of 1/100	13/08/23
B	Revised window sizes and staircase	12/04/24
C	Proposed balcony removed	24/04/24
D	Window sizes amended to match manufacturers survey	23/10/24

Property: Herding Neb
Address: Drigg Road
 Seascale
 CA20 1NP
Title: First Floor Plan
Scale: 1 / 100